



HANSON PROFESSIONAL SERVICES INC.
 815 Commerce Drive, Suite 200
 Oak Brook, Illinois 60523
 Telephone: 630.990.3800
 Fax: 630.990.3801



JOLIET REGIONAL PORT DISTRICT
 1 Hangar Road
 Romeoville, Illinois 60446
 Telephone: 815.838.9497
 Fax: 815.838.9524


**EXTEND TAXIWAY E: CONSTRUCT
 GA APRON, AVGAS FUELING APRON
 AND AUTO PARK 100**
 AIP PROJECT NO. 3-17-0140-B38
 IDA PROJECT NO. LOT-3441

NOTES

1. ALL WELDED WIRE FABRIC TO BE 6" X 6" - W2.9 X W2.9, WITH 65,000 PSI YIELD STRENGTH. WIRE SIZE AND SPACING MAY BE ALTERED AS LONG AS THE SECTIONAL AREA IS A MINIMUM OF 0.058 SQUARE INCHES PER FOOT WITH A 12" MAXIMUM WIRE SPACING.
2. EDGE SPACING FOR THE WELDED WIRE FABRIC TO BE THREE (3) INCHES. A MINIMUM OF THREE (3) WIRES ARE TO BE PROVIDED IN ANY ONE DIRECTION IN EACH SLAB.
3. WELDED WIRE FABRIC, JOINT REINFORCING, JOINT EXPANSION MATERIAL AND JOINT SAWING AND SEALING ARE INCIDENTAL TO P.C.C. PAVEMENT.
4. ALL CONSTRUCTION JOINTS TO BE TYPE E HINGED KEYED JOINTS

- PROPOSED THICKENED EDGE EXPANSION JOINT - TYPE B
- - - - PROPOSED HINGED-KEYED CONSTRUCTION JOINT - TYPE E
- PROPOSED HINGED CONTRACTION JOINT - TYPE G
- PROPOSED SAWED CONTRACTION JOINT - TYPE H

REINFORCED SLAB (SEE NOTES)

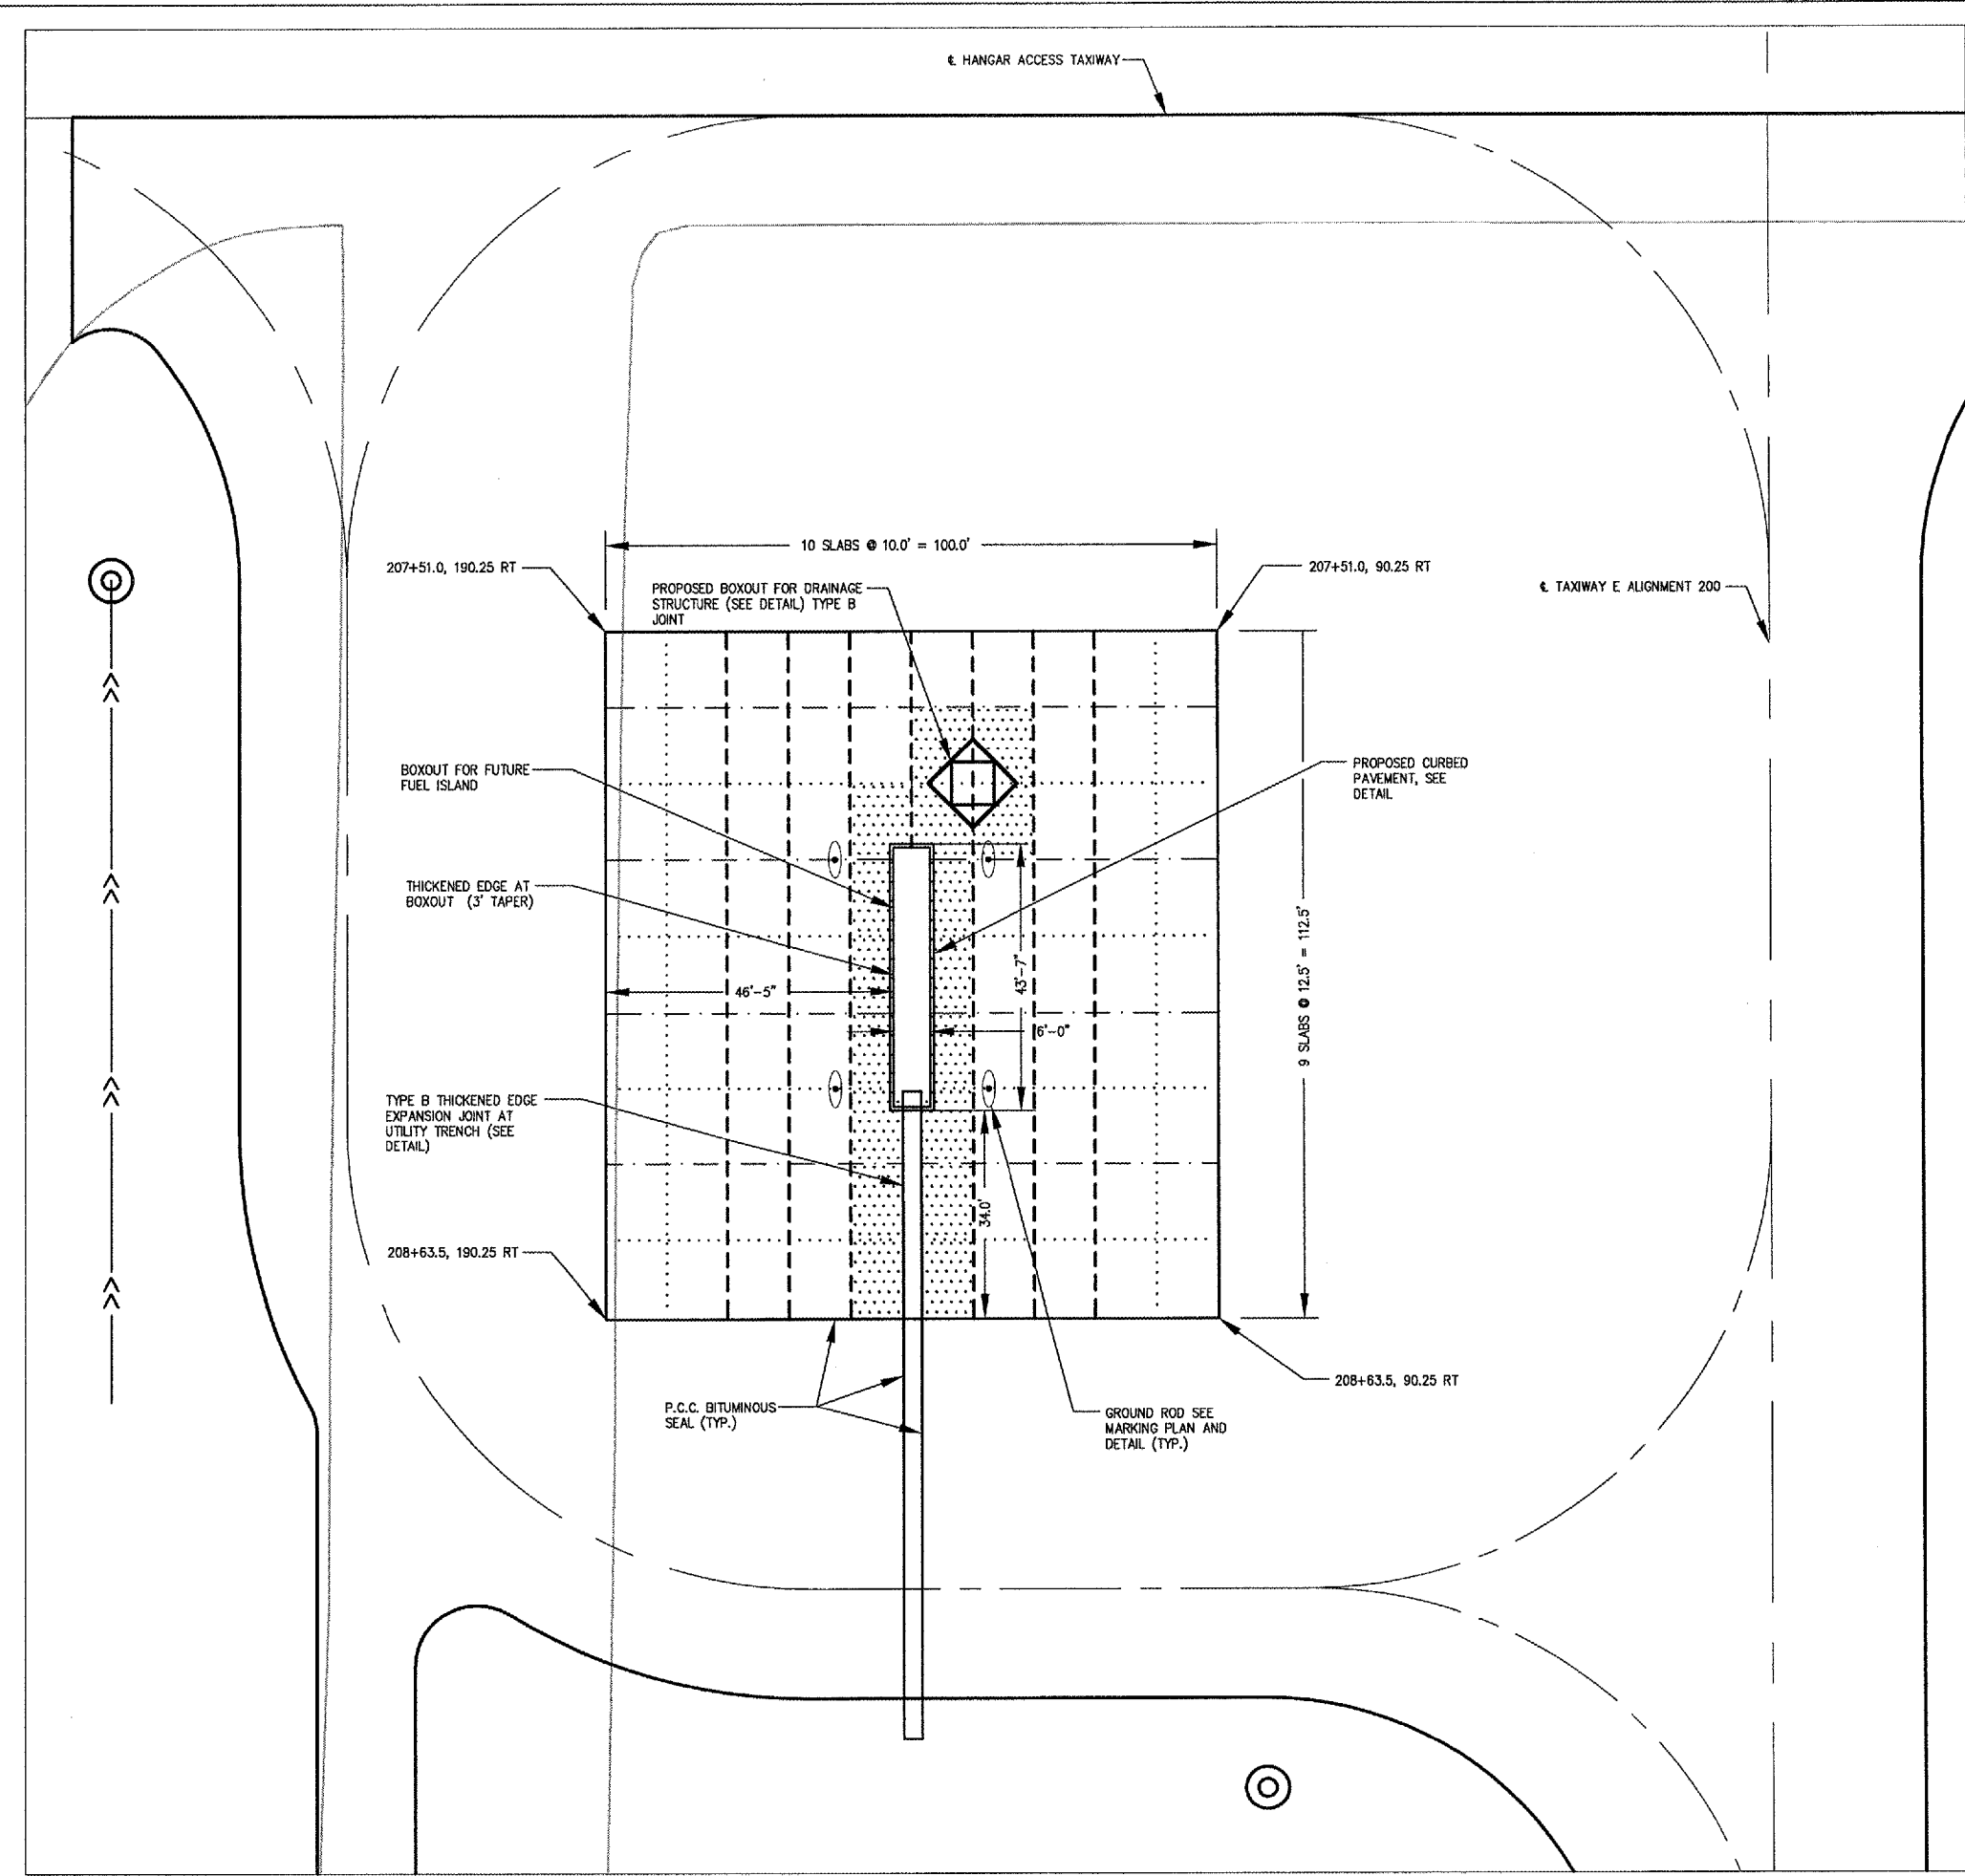


| No. | Drawing Issue | Description | Date | By |
|-----|---------------|-------------|------|----|
| | | | | |
| | | | | |
| | | | | |
| | | | | |
| | | | | |
| | | | | |
| | | | | |
| | | | | |
| | | | | |
| | | | | |

Date
 MARCH 25, 2005
 Sheet Title

**AVGAS APRON
 P.C.C. JOINTING PLAN**

840-04D8041
 Project Number
 LDH 01/21/05
 Layout By Date
 LDH/TMM 2/15/05
 Designed By Date
 RMH 03/16/05
 Reviewed By Date
 LDH
 Drawn By

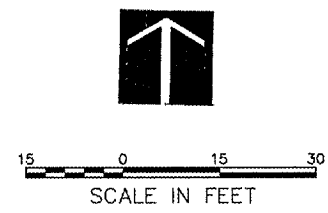

A:\04-025\00040\DRAWINGS\DRAWINGS\SHEETS\21-PCC JOINTING PLAN.DWG MAR 28, 2005 1:27PM TMM