



HANSON PROFESSIONAL SERVICES INC.

815 Commerce Drive, Suite 200
Oak Brook, Illinois 60523
Telephone: 630.990.3800
Fax: 630.990.3801




JOLIET REGIONAL PORT DISTRICT

1 Hangar Road
Romeoville, Illinois 60446
Telephone: 815.838.9497
Fax: 815.838.9524

EXTEND TAXIWAY E: CONSTRUCT
GA APRON, AVGAS FUELING APRON
AND AUTO PARK 100

AIP PROJECT NO. 3-17-0140-B38
IDA PROJECT NO. LOT-3441

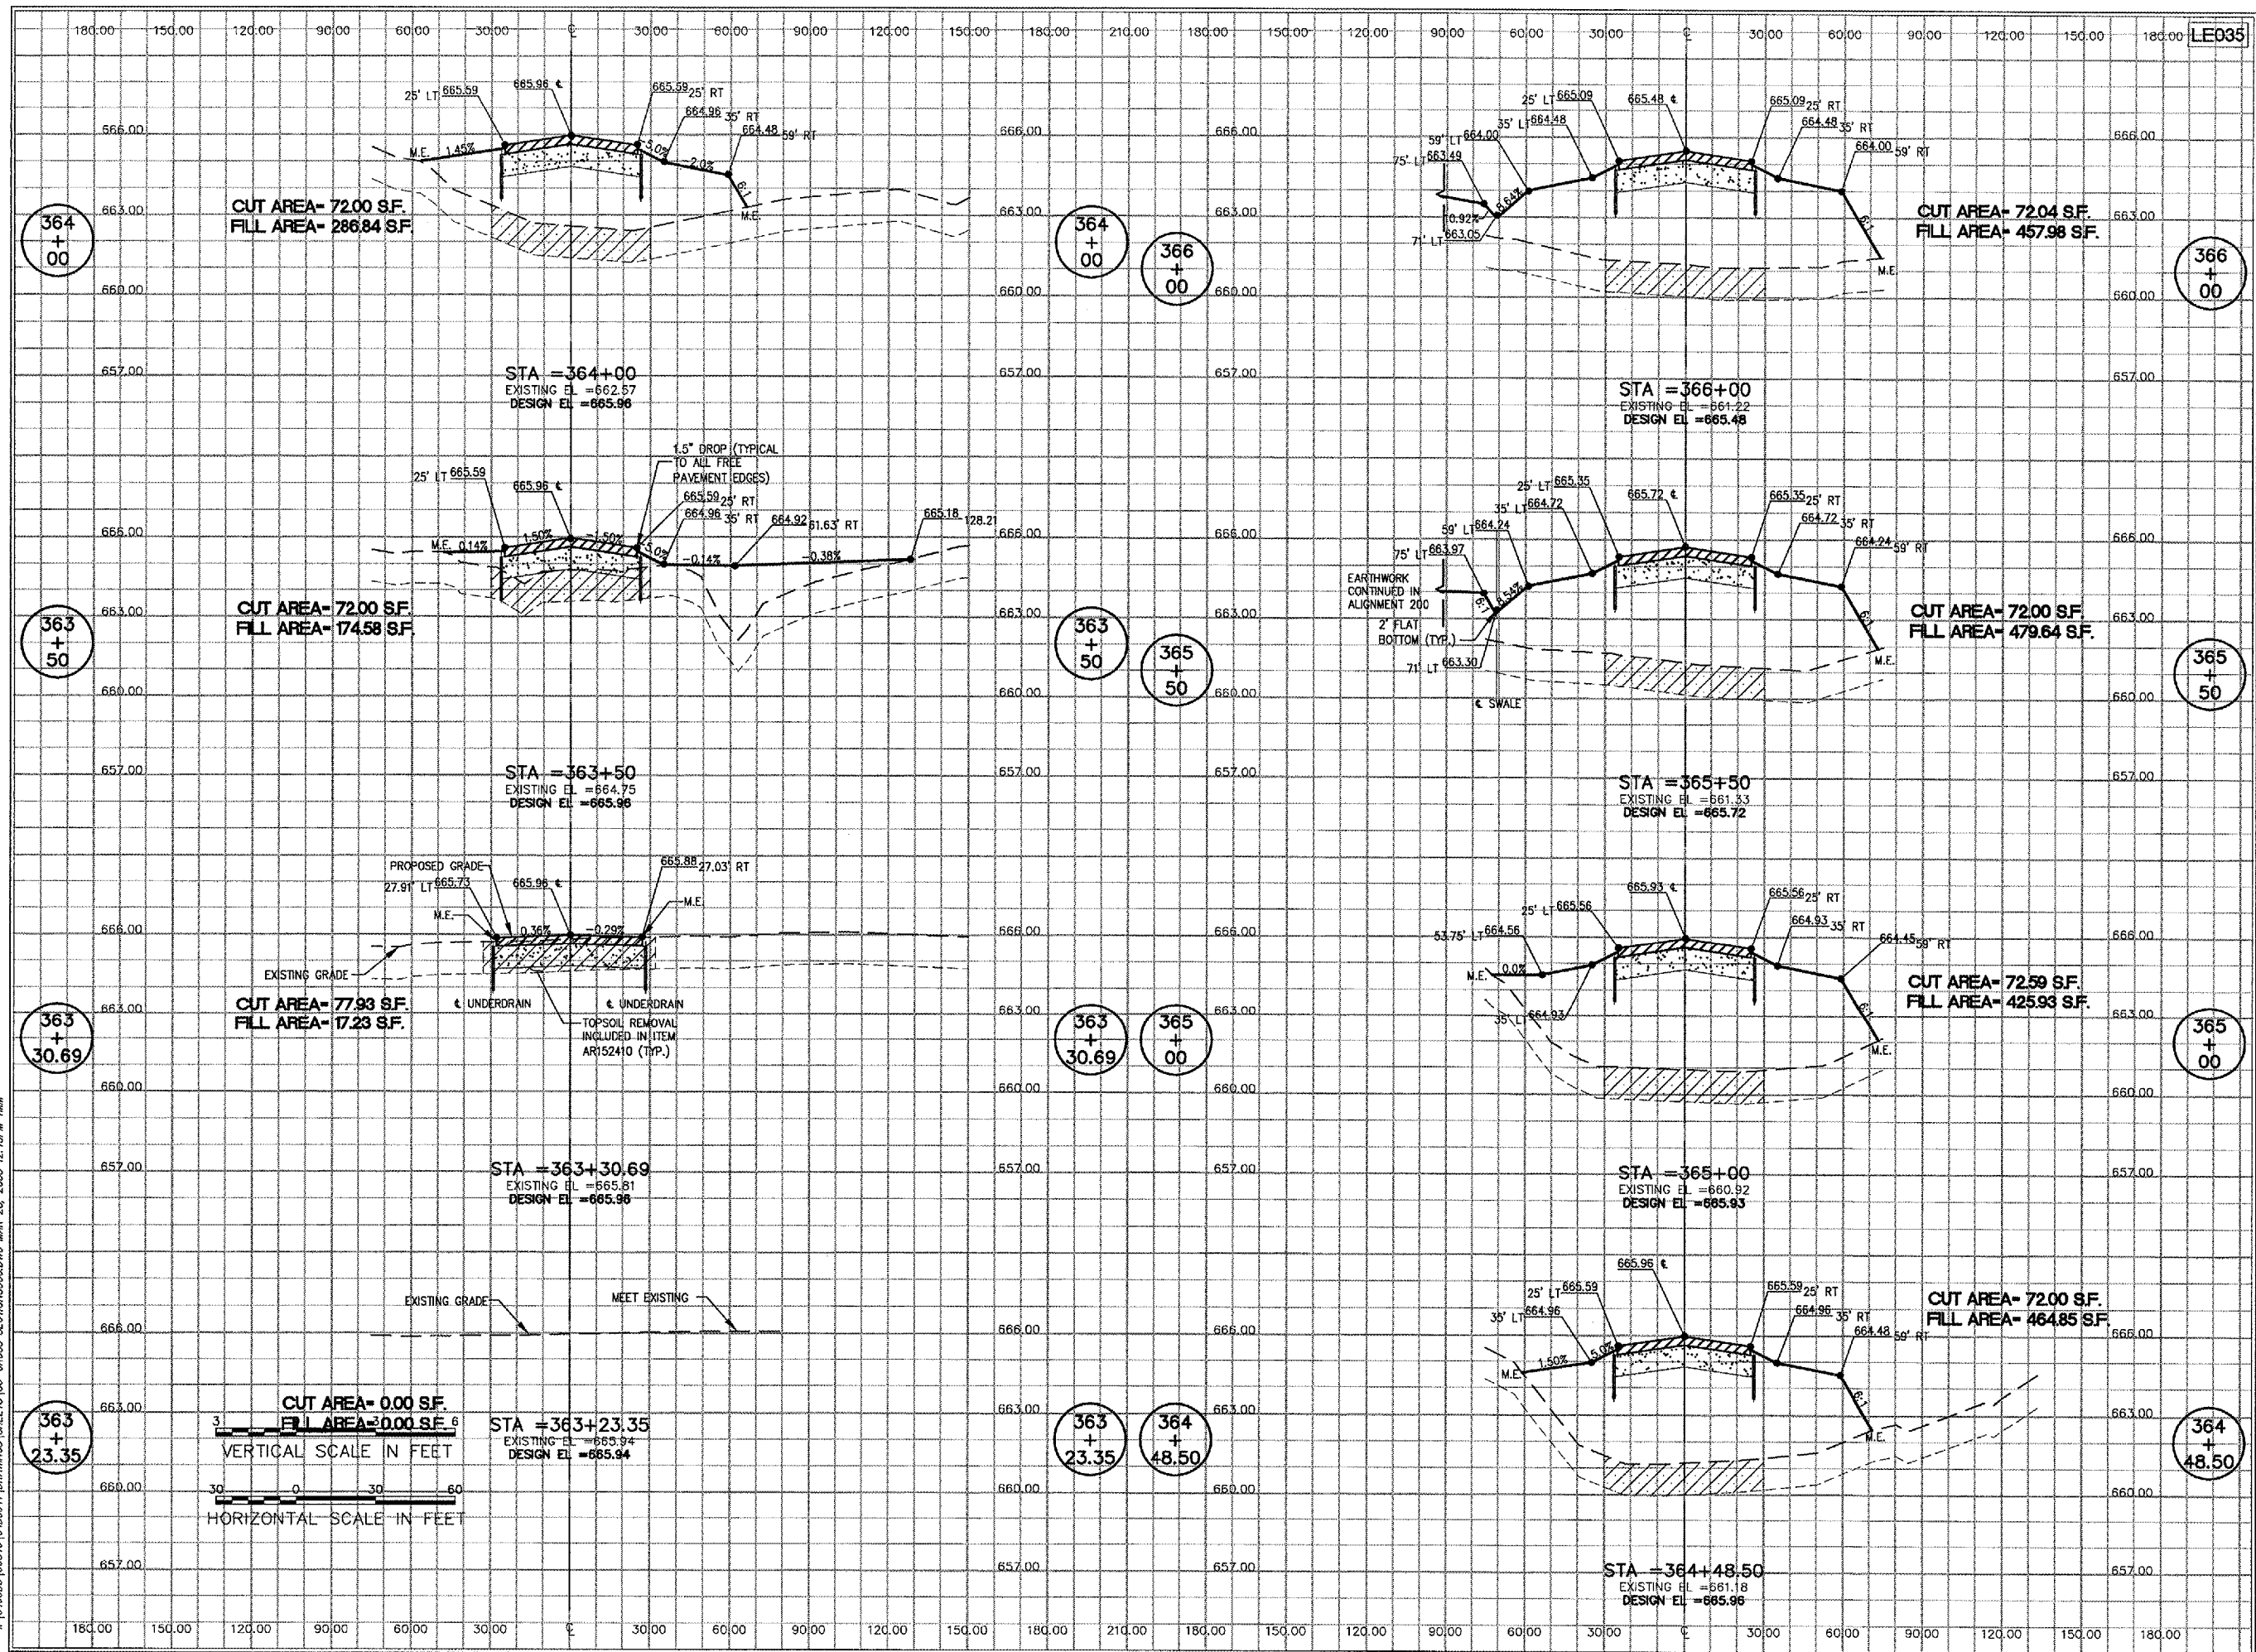

No.	Drawing Issue Description	Date	By

Date
MARCH 25, 2005
Sheet Title

CROSS SECTIONS
ALIGNMENT 300
STA 363+23.35 THRU
STA 366+00

840-04D8041
Project Number
LDH 02/09/05
Layout By Date
LDH/TMM 03/02/05
Designed By Date
RMH 03/16/05
Reviewed By Date
LDH
Drawn By
Sheet No.

A:\04\025\02840\0408041\DRAWINGS\SHEETS\35-CROSS SECTIONS\02.DWG, MAR 28, 2005 12:15PM, TMM