



HANSON PROFESSIONAL SERVICES INC.  
 815 Commerce Drive, Suite 200  
 Oak Brook, Illinois 60523  
 Telephone: 630.990.3800  
 Fax: 630.990.3801



JOLIET REGIONAL PORT DISTRICT  
 1 Hangar Road  
 Romeoville, Illinois 60446  
 Telephone: 815.838.9497  
 Fax: 815.838.9524

EXTEND TAXIWAY E CONSTRUCT  
 GA APRON, AVGAS FUELING APRON  
 AND AUTO PARK 100


AIP PROJECT NO. 3-17-0140-B38  
 IDA PROJECT NO. LOT-3441

No.	Drawing Issue Description	Date	By

Date: MARCH 25, 2005  
 Sheet Title:

**CROSS SECTIONS  
 ALIGNMENT 300  
 STA 366+50 THRU  
 STA 369+00**

840-04D8041  
 Project Number  
 LDH 02/09/05  
 Layout By Date  
 LDH/TMM 03/02/05  
 Designed By Date  
 RMH 03/16/05  
 Reviewed By Date  
 LDH  
 Drawn By Sheet No.

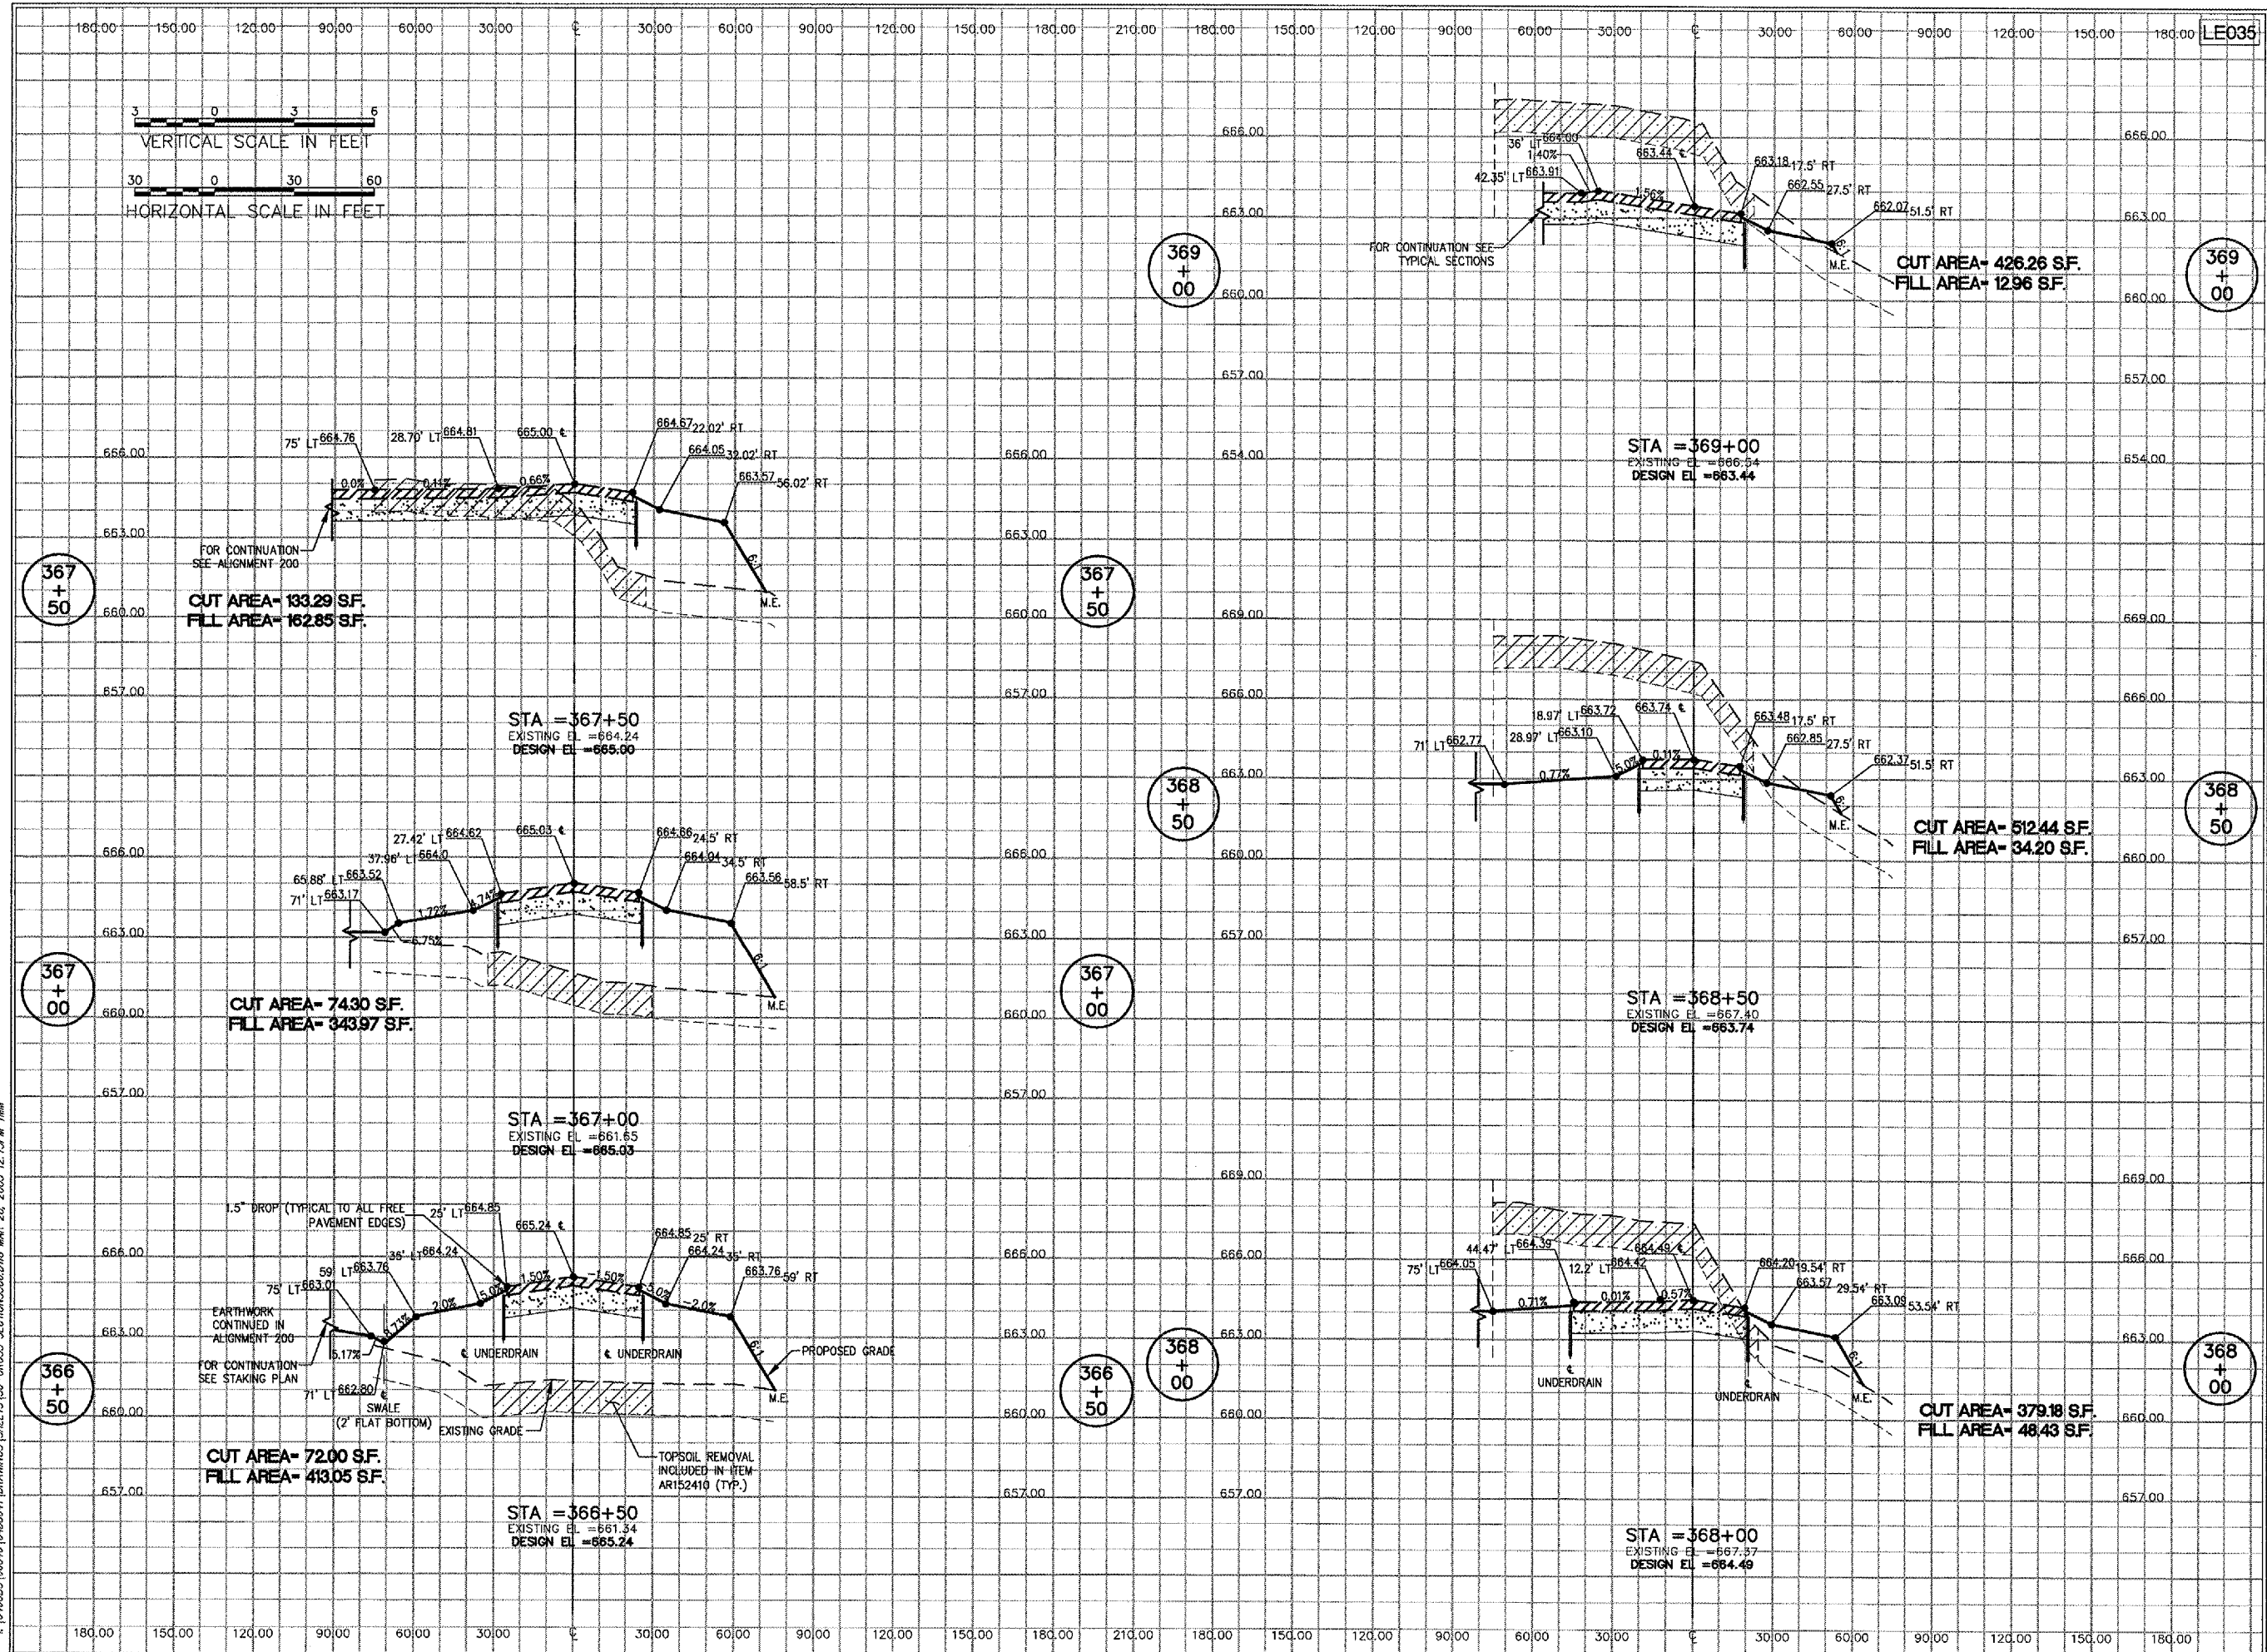

1: (04-005) (00840) (0408041) (DRAWINGS) (SHEETS) (B-CROSS SECTIONS) (DWC MAR 28, 2005 12:15PM TMM)