



HANSON PROFESSIONAL SERVICES INC.

815 Commerce Drive, Suite 200  
Oak Brook, Illinois 60523  
Telephone: 630.990.3800  
Fax: 630.990.3801



JOLIET REGIONAL PORT DISTRICT

1 Hangar Road  
Romeoville, Illinois 60446  
Telephone: 815.838.9497  
Fax: 815.838.9524

EXTEND TAXIWAY E; CONSTRUCT  
GA APRON, AVGAS FUELING APRON  
AND AUTO PARK 100


AIP PROJECT NO. 3-17-0140-B38  
IDA PROJECT NO. LOT-3441

No.	Drawing Issue Description	Date	By

Date  
MARCH 25, 2005

Sheet Title  
CROSS SECTIONS  
ALIGNMENT 300  
STA 369+50 THRU  
STA 372+81

840-04D8041  
Project Number  
LDH 02/09/05  
Layout By Date  
LDH/TMM 03/02/05  
Designed By Date  
RMH 03/16/05  
Reviewed By Date  
LDH  
Drawn By

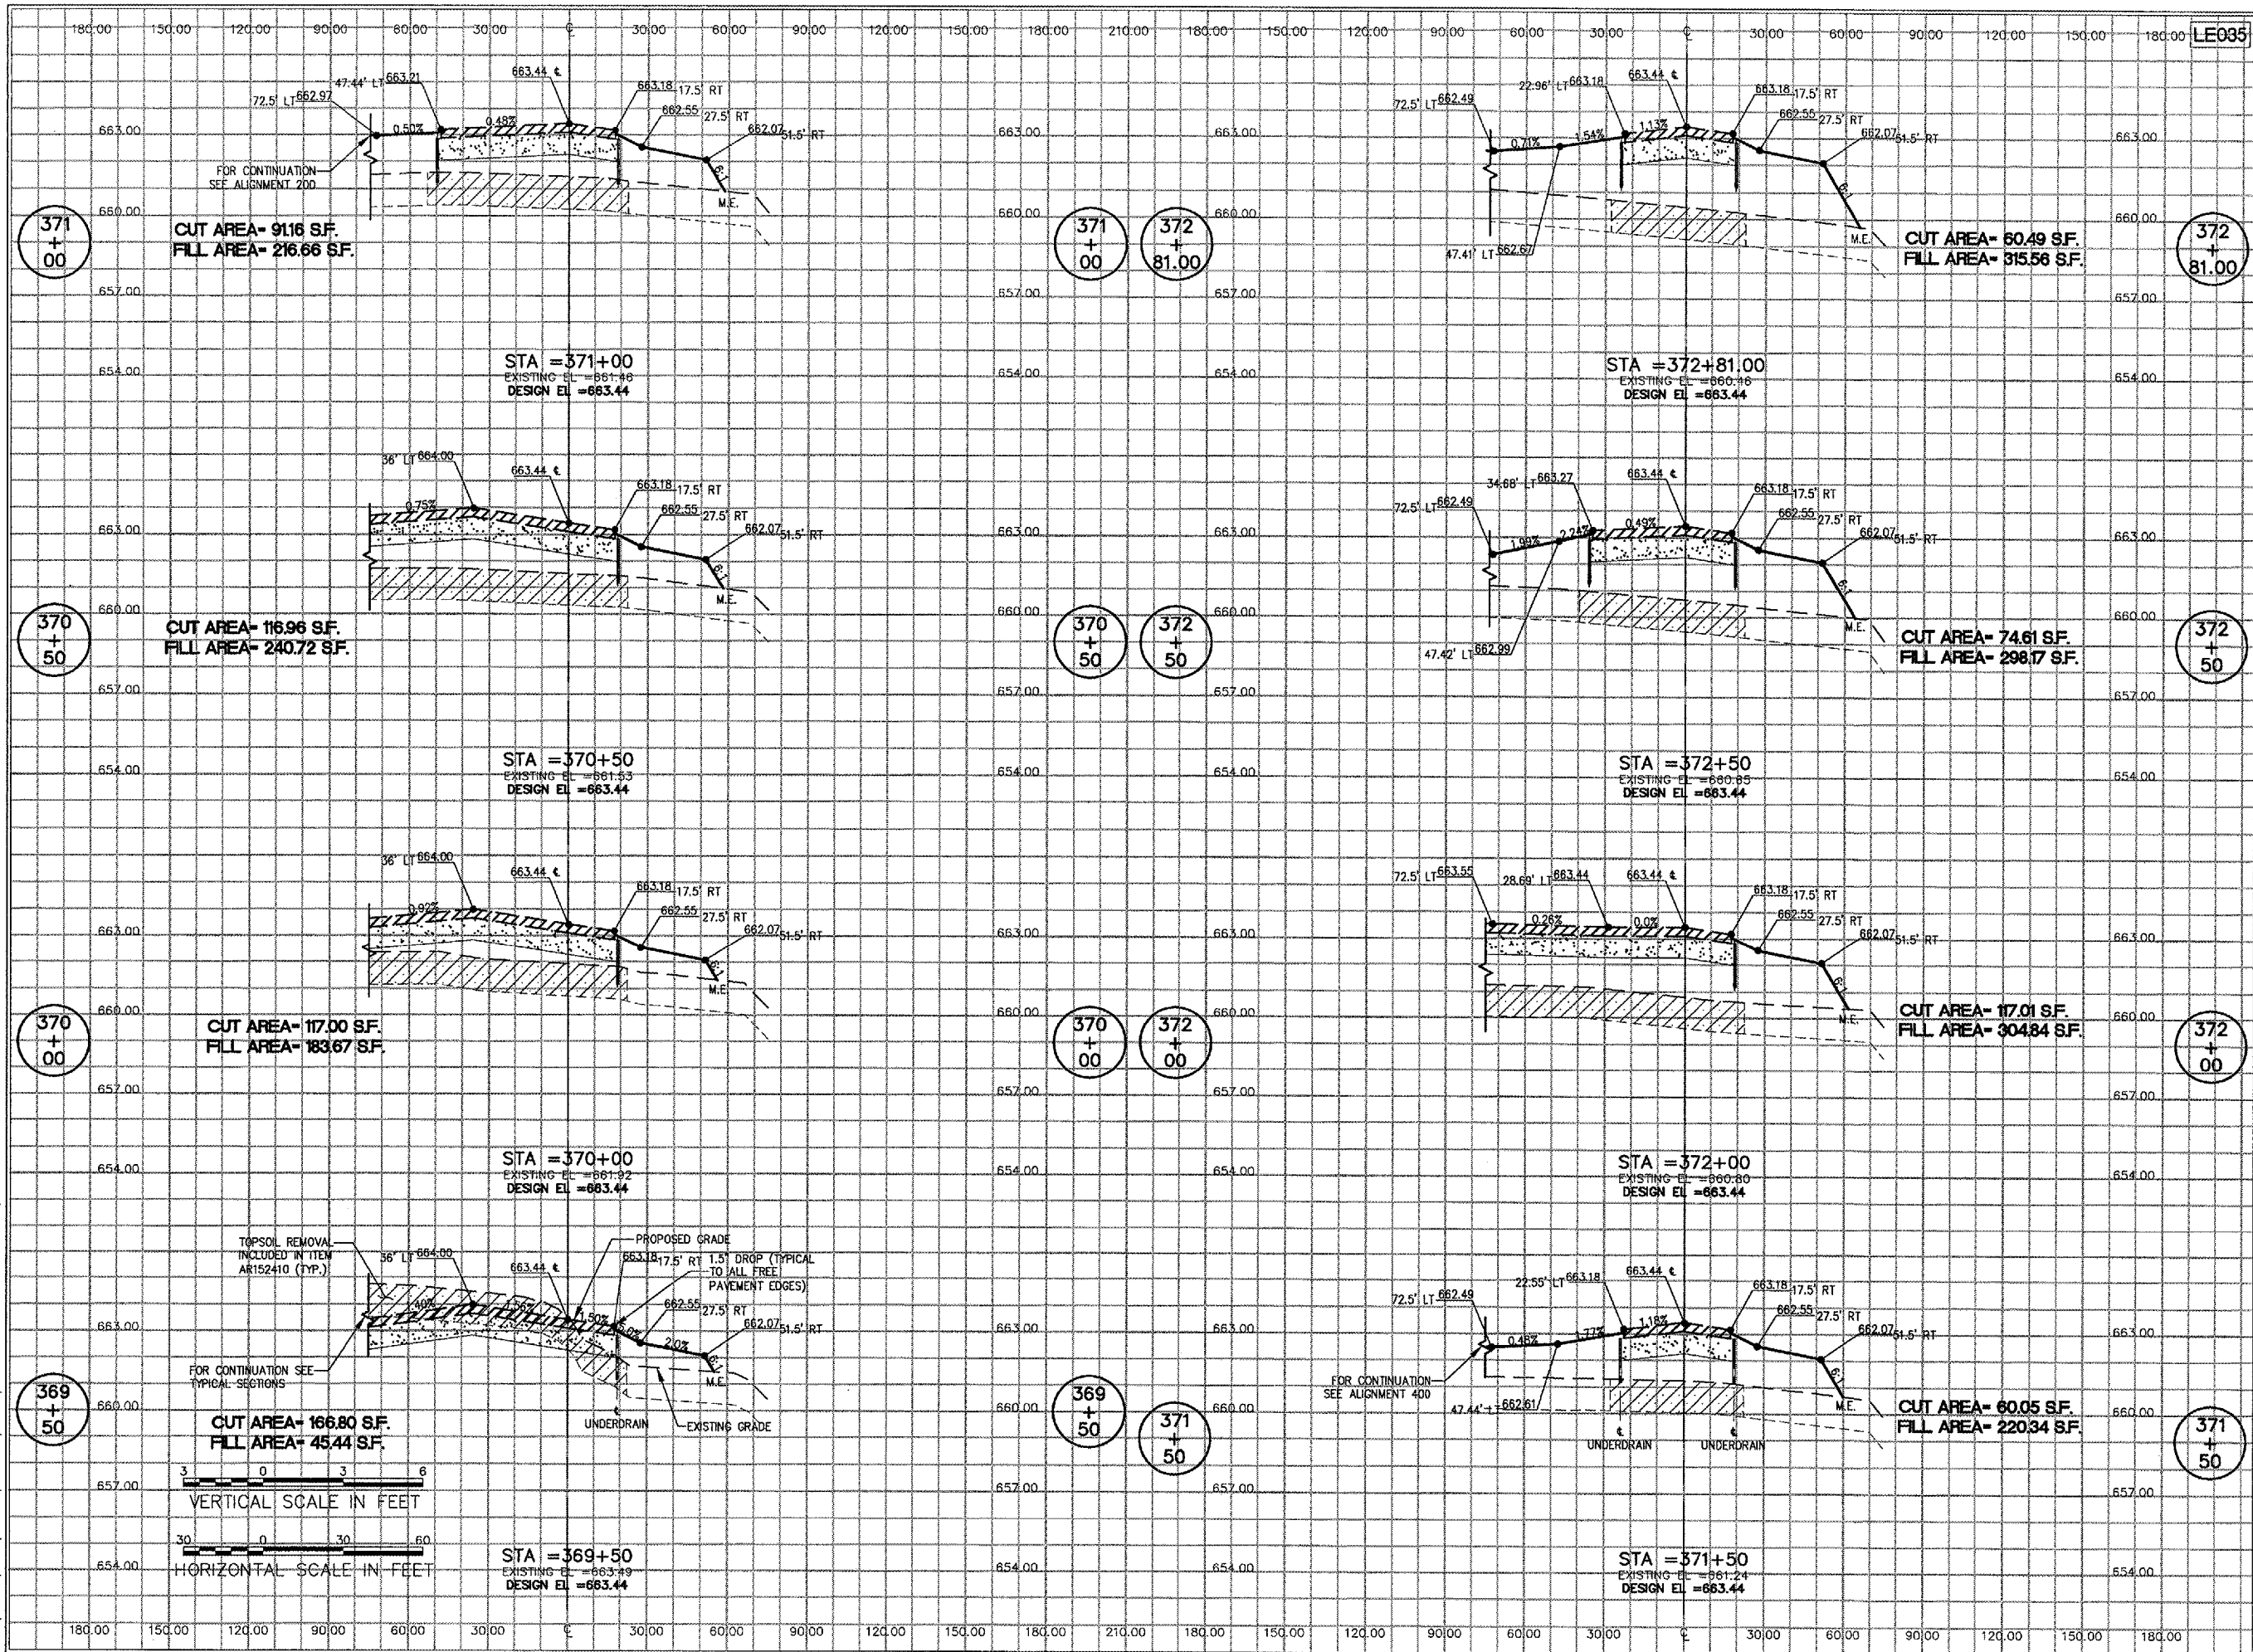

P:\04-005\00840\04D8041\DRAWINGS\SHEETS\LT-CROSS SECTIONS\00840.MAR 28, 2005 12:15PM TMM