



HANSON PROFESSIONAL SERVICES INC.

815 Commerce Drive, Suite 200
Oak Brook, Illinois 60523
Telephone: 630.990.3800
Fax: 630.990.3801



JOLIET REGIONAL PORT DISTRICT

1 Hangar Road
Romeoville, Illinois 60446
Telephone: 815.838.9497
Fax: 815.838.9524

EXTEND TAXIWAY E: CONSTRUCT
GA APRON, AVGAS FUELING APRON
AND AUTO PARK 100



AIP PROJECT NO. 3-17-0140-B38
IDA PROJECT NO. LOT-3441

No.	Drawing Issue Description	Date	By

Date
MARCH 25, 2005

Sheet Title
**CROSS SECTIONS
ALIGNMENT 300
STA 373+00 THRU
STA 376+50**

840-04D8041
Project Number
LDH 02/09/05
Layout By Date
LDH/TMM 03/02/05
Designed By Date
RMH 03/16/05
Reviewed By Date
LDH
Drawn By
Sheet No.

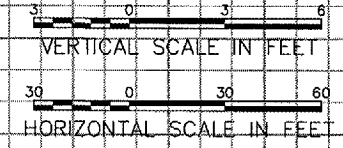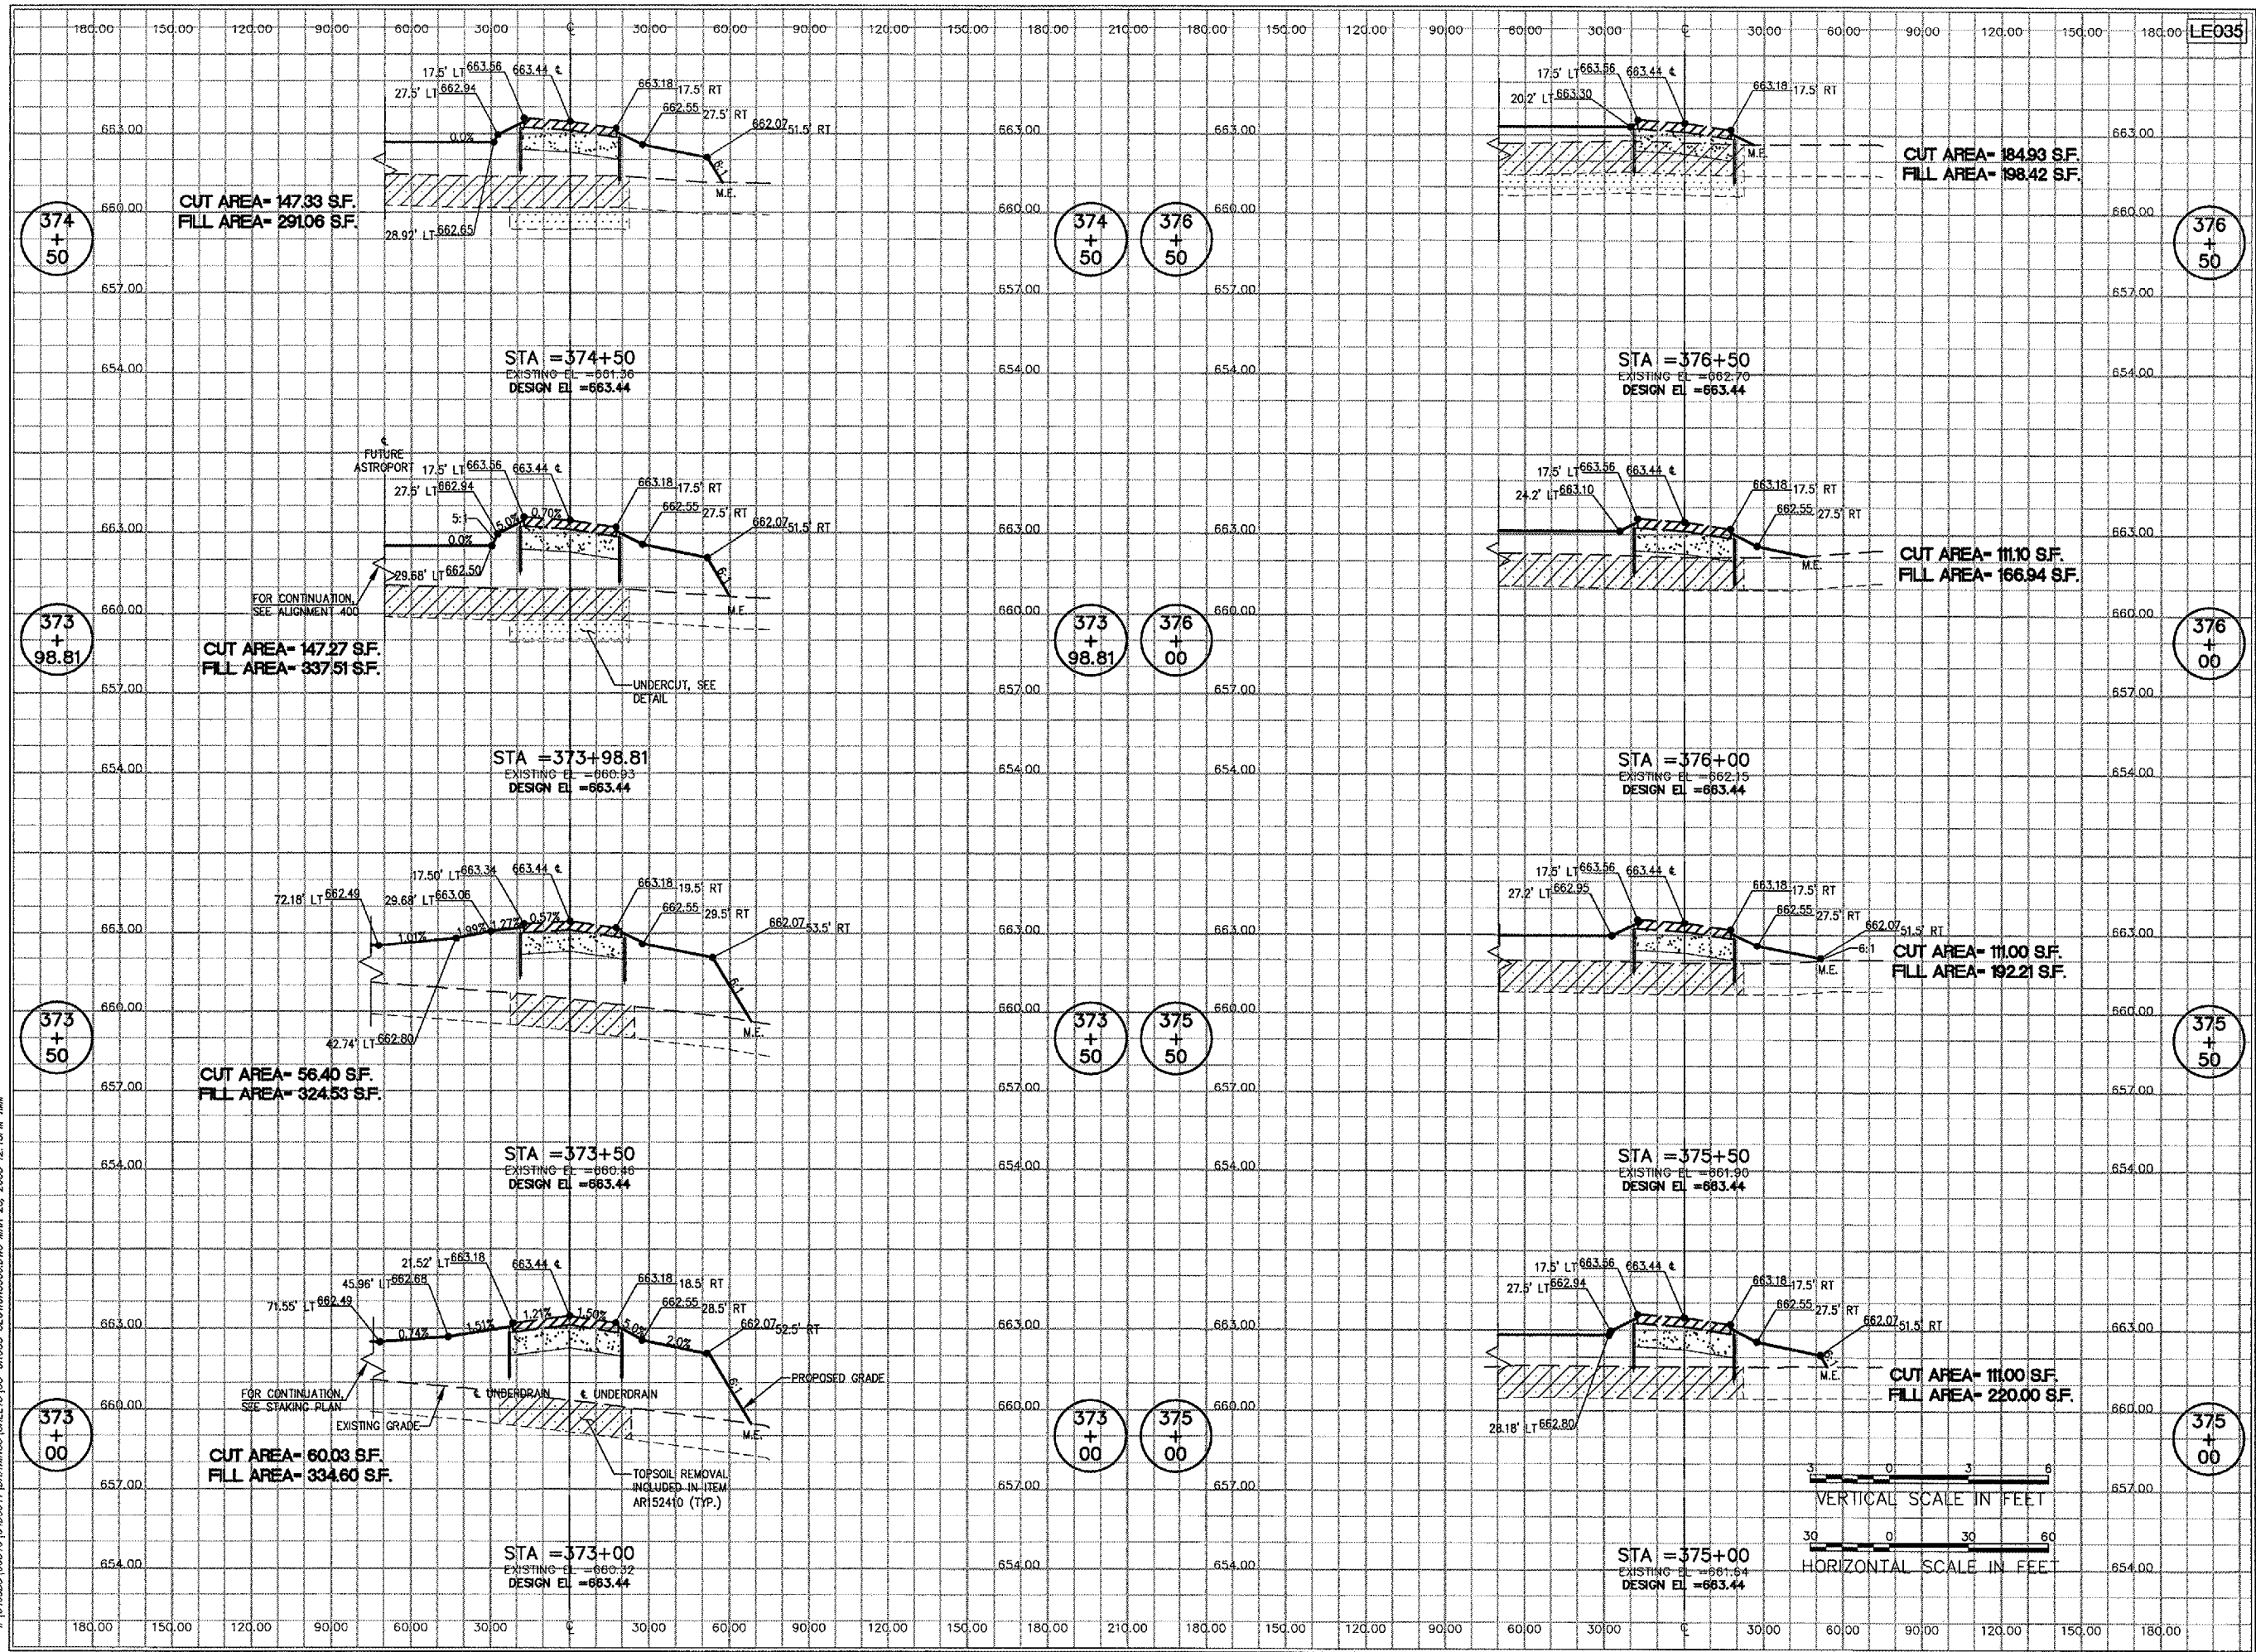

F:\44085\0840\04D8041\DRAWINGS\04D8041-CROSS SECTIONS.DWG MAR 28, 2005 12:15PM DM