


FEB 15, 2005 11:51 AM DPE  
 I:\AIRPORT\STLOUIS\837-04RD\AIRPORT\SHEETS\R-309XS.DWG - STA. 6+50 TO STA. 6+63.19

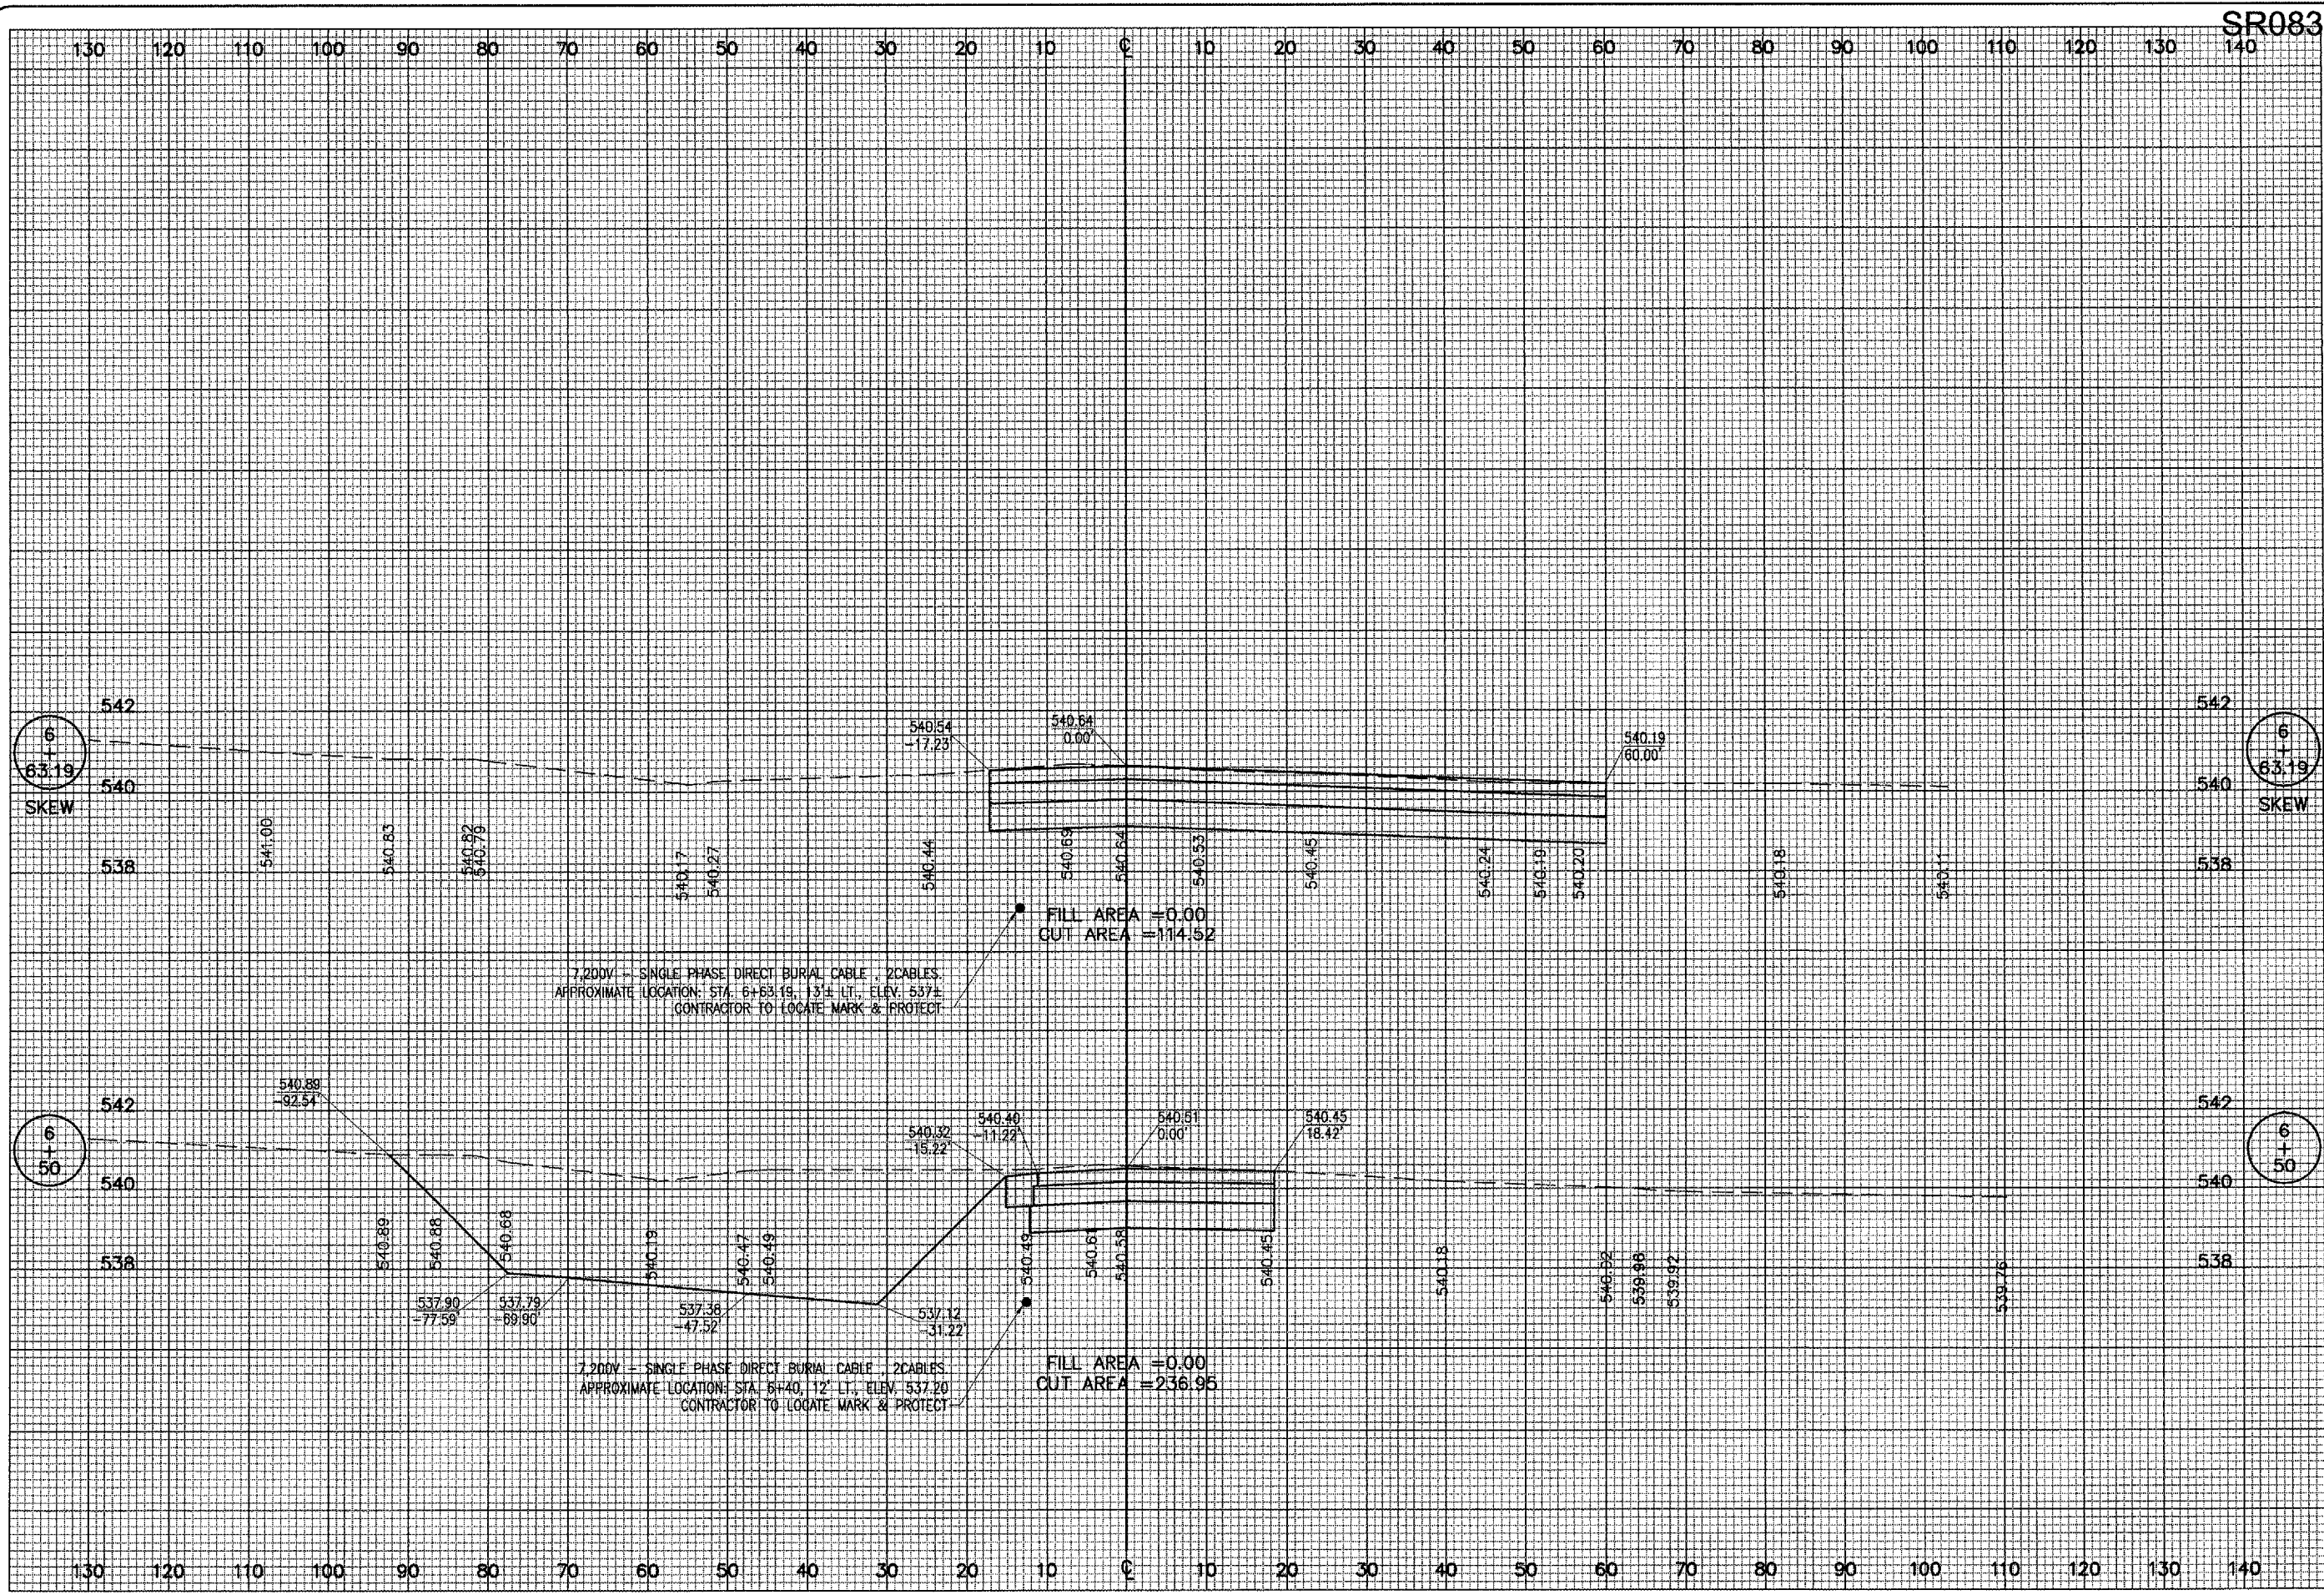

SR083

DATE	REVISION	BY

ST. LOUIS REGIONAL AIRPORT  
  
 EAST ALTON, ILLINOIS  
 IL PROJ.: AIN-3355

HEI Project No. 837-04R00	DATE	6/23/04
Filename R-309XS.DWG	LAYOUT	TLW 04/27/04
Scale 1"=10'H, 1"=2'V	DRAWN	TLW 04/27/04
	REVIEWED	WJM 6/23/04

Hanson Professional Services Inc.  
 1525 South Sixth Street  
 Springfield, Illinois 62705-2886  
 Offices Nationwide

CONSTRUCT T-HANGER  
 ACCESS ROAD  
 PROPOSED  
 CROSS-SECTIONS  
 STA. 6+50 TO STA. 6+63.19