


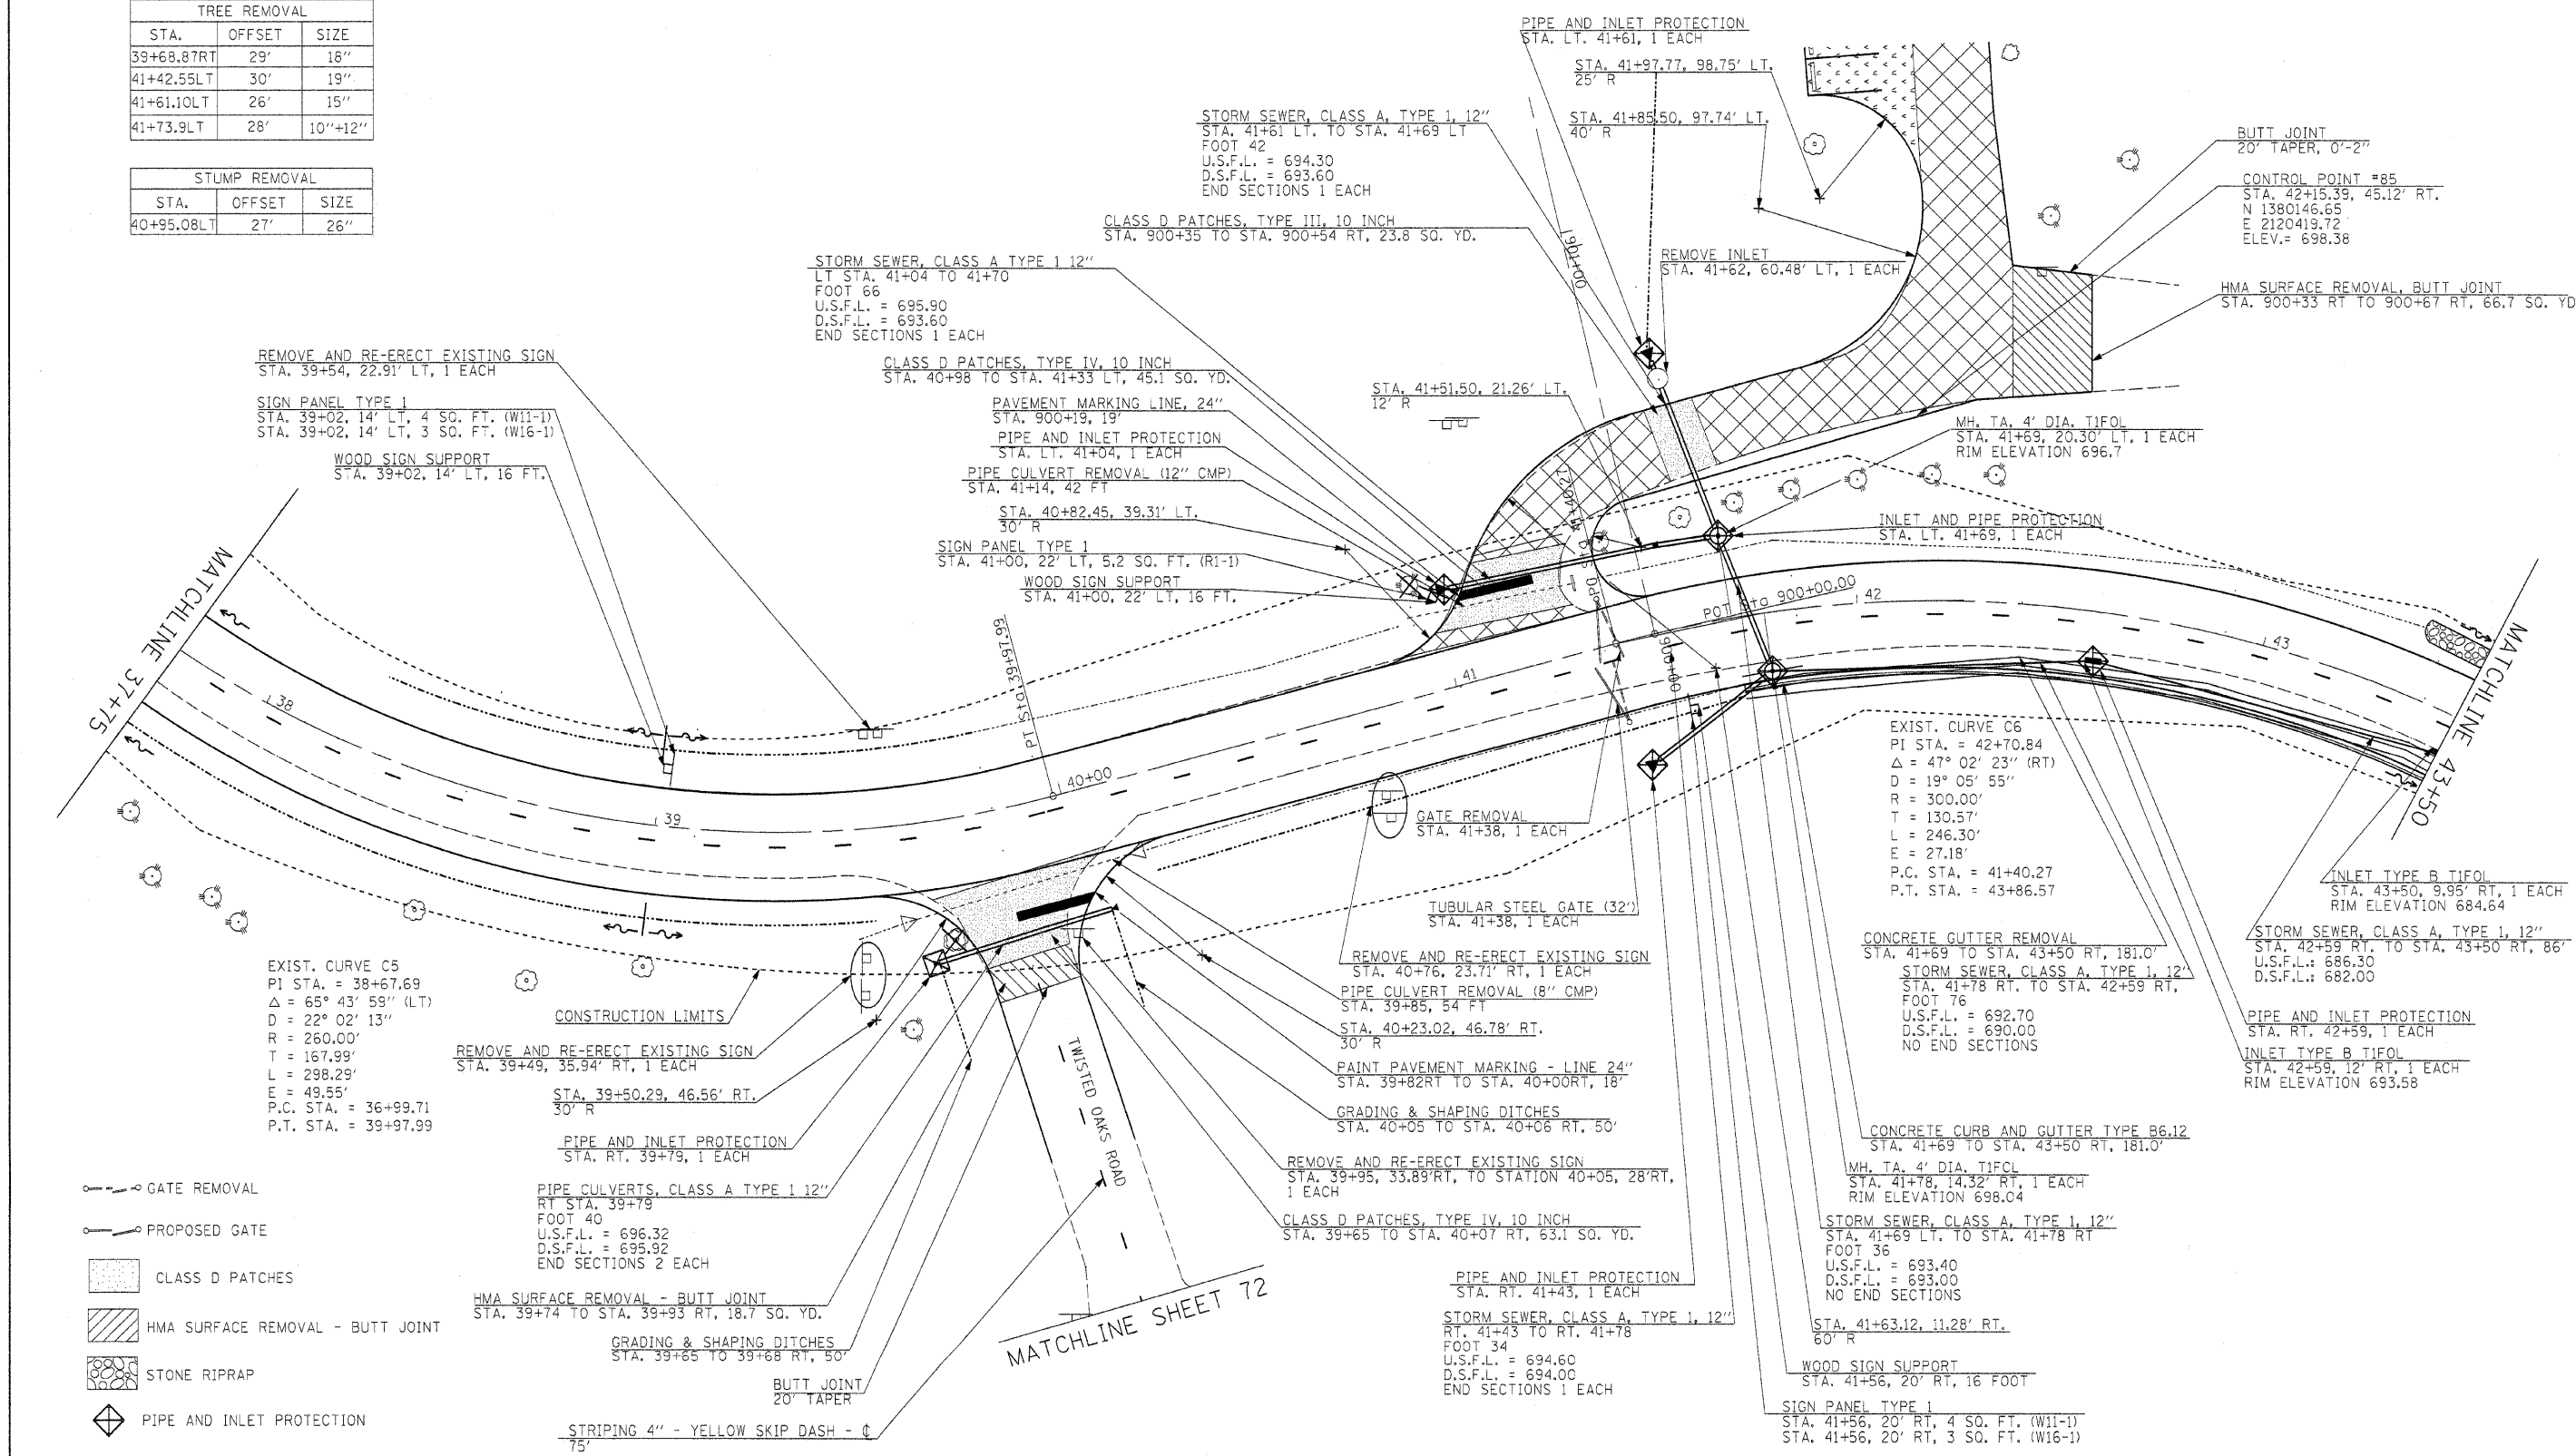

TREE REMOVAL		
STA.	OFFSET	SIZE
39+68.87RT	29'	18"
41+42.55LT	30'	19"
41+61.10LT	26'	15"
41+73.9LT	28'	10"+12"

STUMP REMOVAL		
STA.	OFFSET	SIZE
40+95.08LT	27'	26"



- GATE REMOVAL
- PROPOSED GATE
- CLASS D PATCHES
- HMA SURFACE REMOVAL - BUTT JOINT
- STONE RIPRAP
- PIPE AND INLET PROTECTION

FILE NAME =	USER NAME = #USER#	DESIGNED - R.H.D.	REVISED -	STATE OF ILLINOIS DEPARTMENT OF TRANSPORTATION	ARGYLE LAKE STATE PARK MAIN ROAD	F.A. RTE.	SECTION	COUNTY	TOTAL SHEETS	SHEET NO.
#FILE#		DRAWN - J.T.T.	REVISED -			ARGYLE LAKE STATE PARK	MCDONOUGH	162	24	
		CHECKED - T.T.P.	REVISED -			CONTRACT NO. 46158				
		DATE - 12/09/10	REVISED -			FED. ROAD DIST. NO. ILLINOIS FED. AID PROJECT				
						SCALE: 1" = 20' SHEET NO. 24 OF 162 SHEETS STA. 37+75 TO STA. 43+50				