


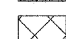
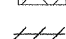

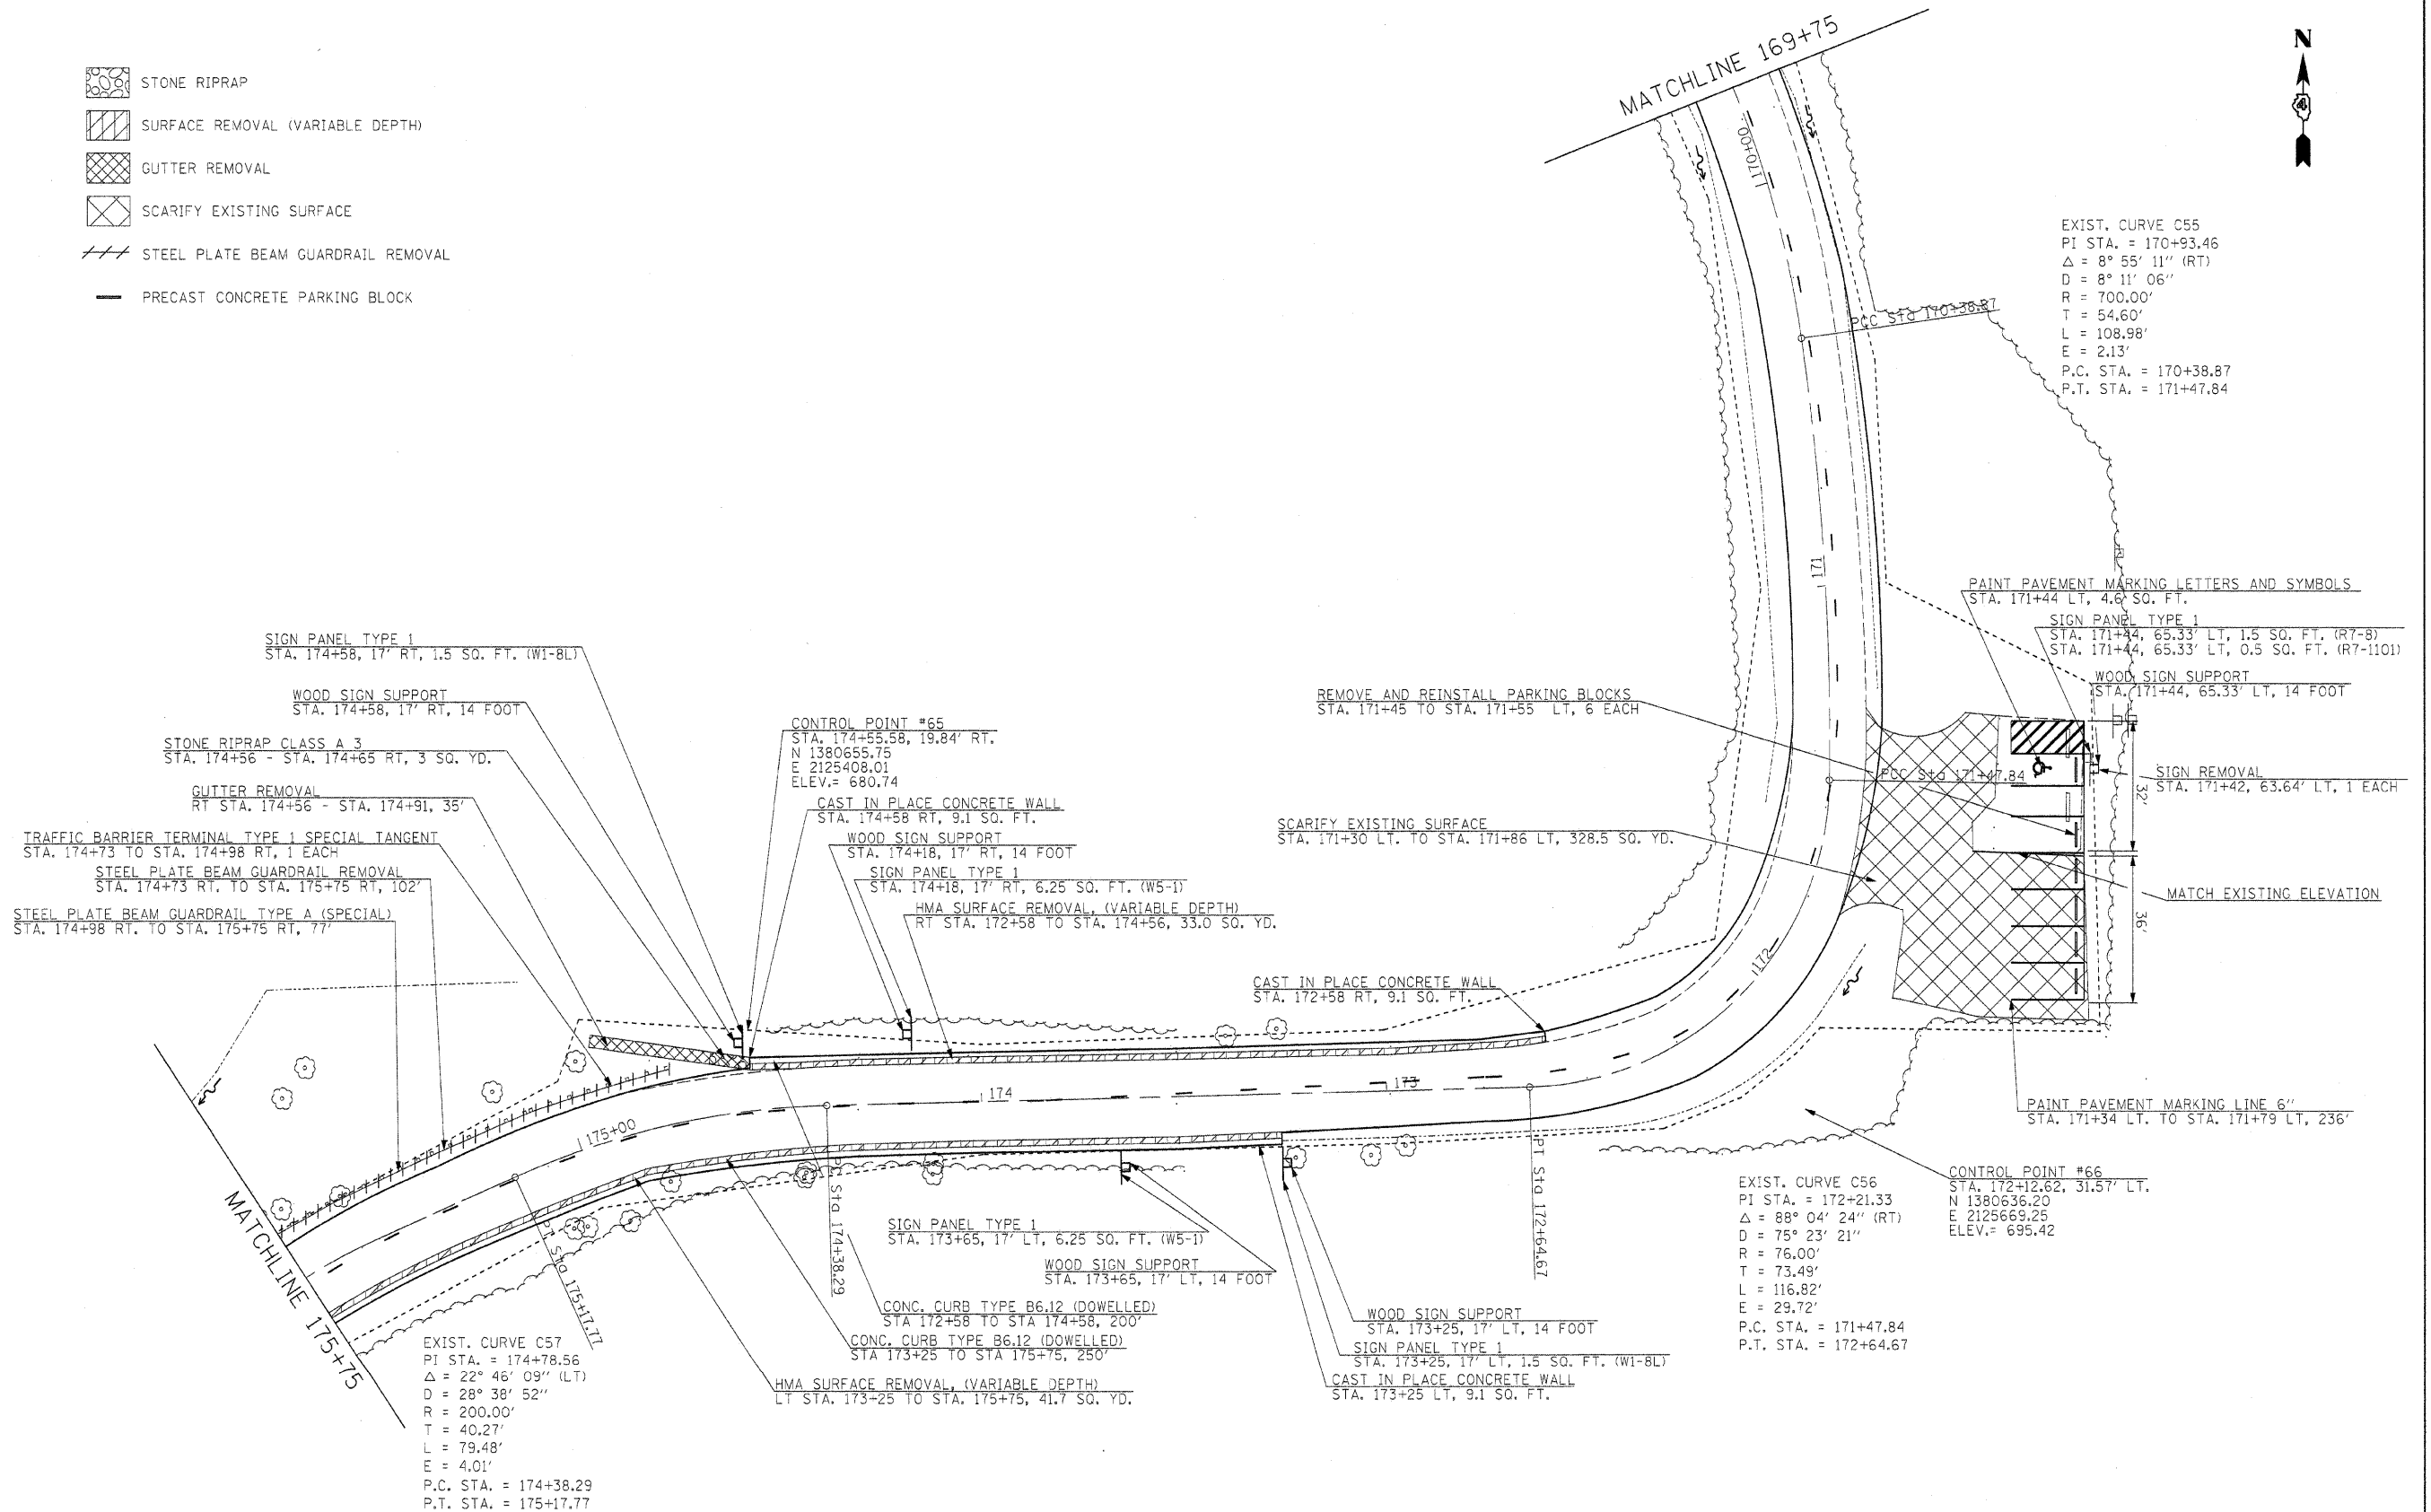


-  STONE RIPRAP
-  SURFACE REMOVAL (VARIABLE DEPTH)
-  GUTTER REMOVAL
-  SCARIFY EXISTING SURFACE
-  STEEL PLATE BEAM GUARDRAIL REMOVAL
-  PRECAST CONCRETE PARKING BLOCK



FILE NAME =	USER NAME = #USER#	DESIGNED - R.H.D.	REVISED -	STATE OF ILLINOIS DEPARTMENT OF TRANSPORTATION	ARGYLE LAKE STATE PARK MAIN ROAD	F.A. RTE.	SECTION	COUNTY	TOTAL SHEETS	SHEET NO.
#FILE#		DRAWN - J.T.T.	REVISED -			ARGYLE LAKE STATE PARK	MCDONOUGH	162	49	
PLOT SCALE = #SCALE#		CHECKED - T.T.P.	REVISED -			CONTRACT NO. 46158				
PLOT DATE = #DATE#		DATE - 12/09/10	REVISED -			FED. ROAD DIST. NO. ILLINOIS FED. AID PROJECT				
					SCALE: 1" = 20'	SHEET NO. 49 OF 162 SHEETS	STA. 169+75 TO STA. 175+75			