


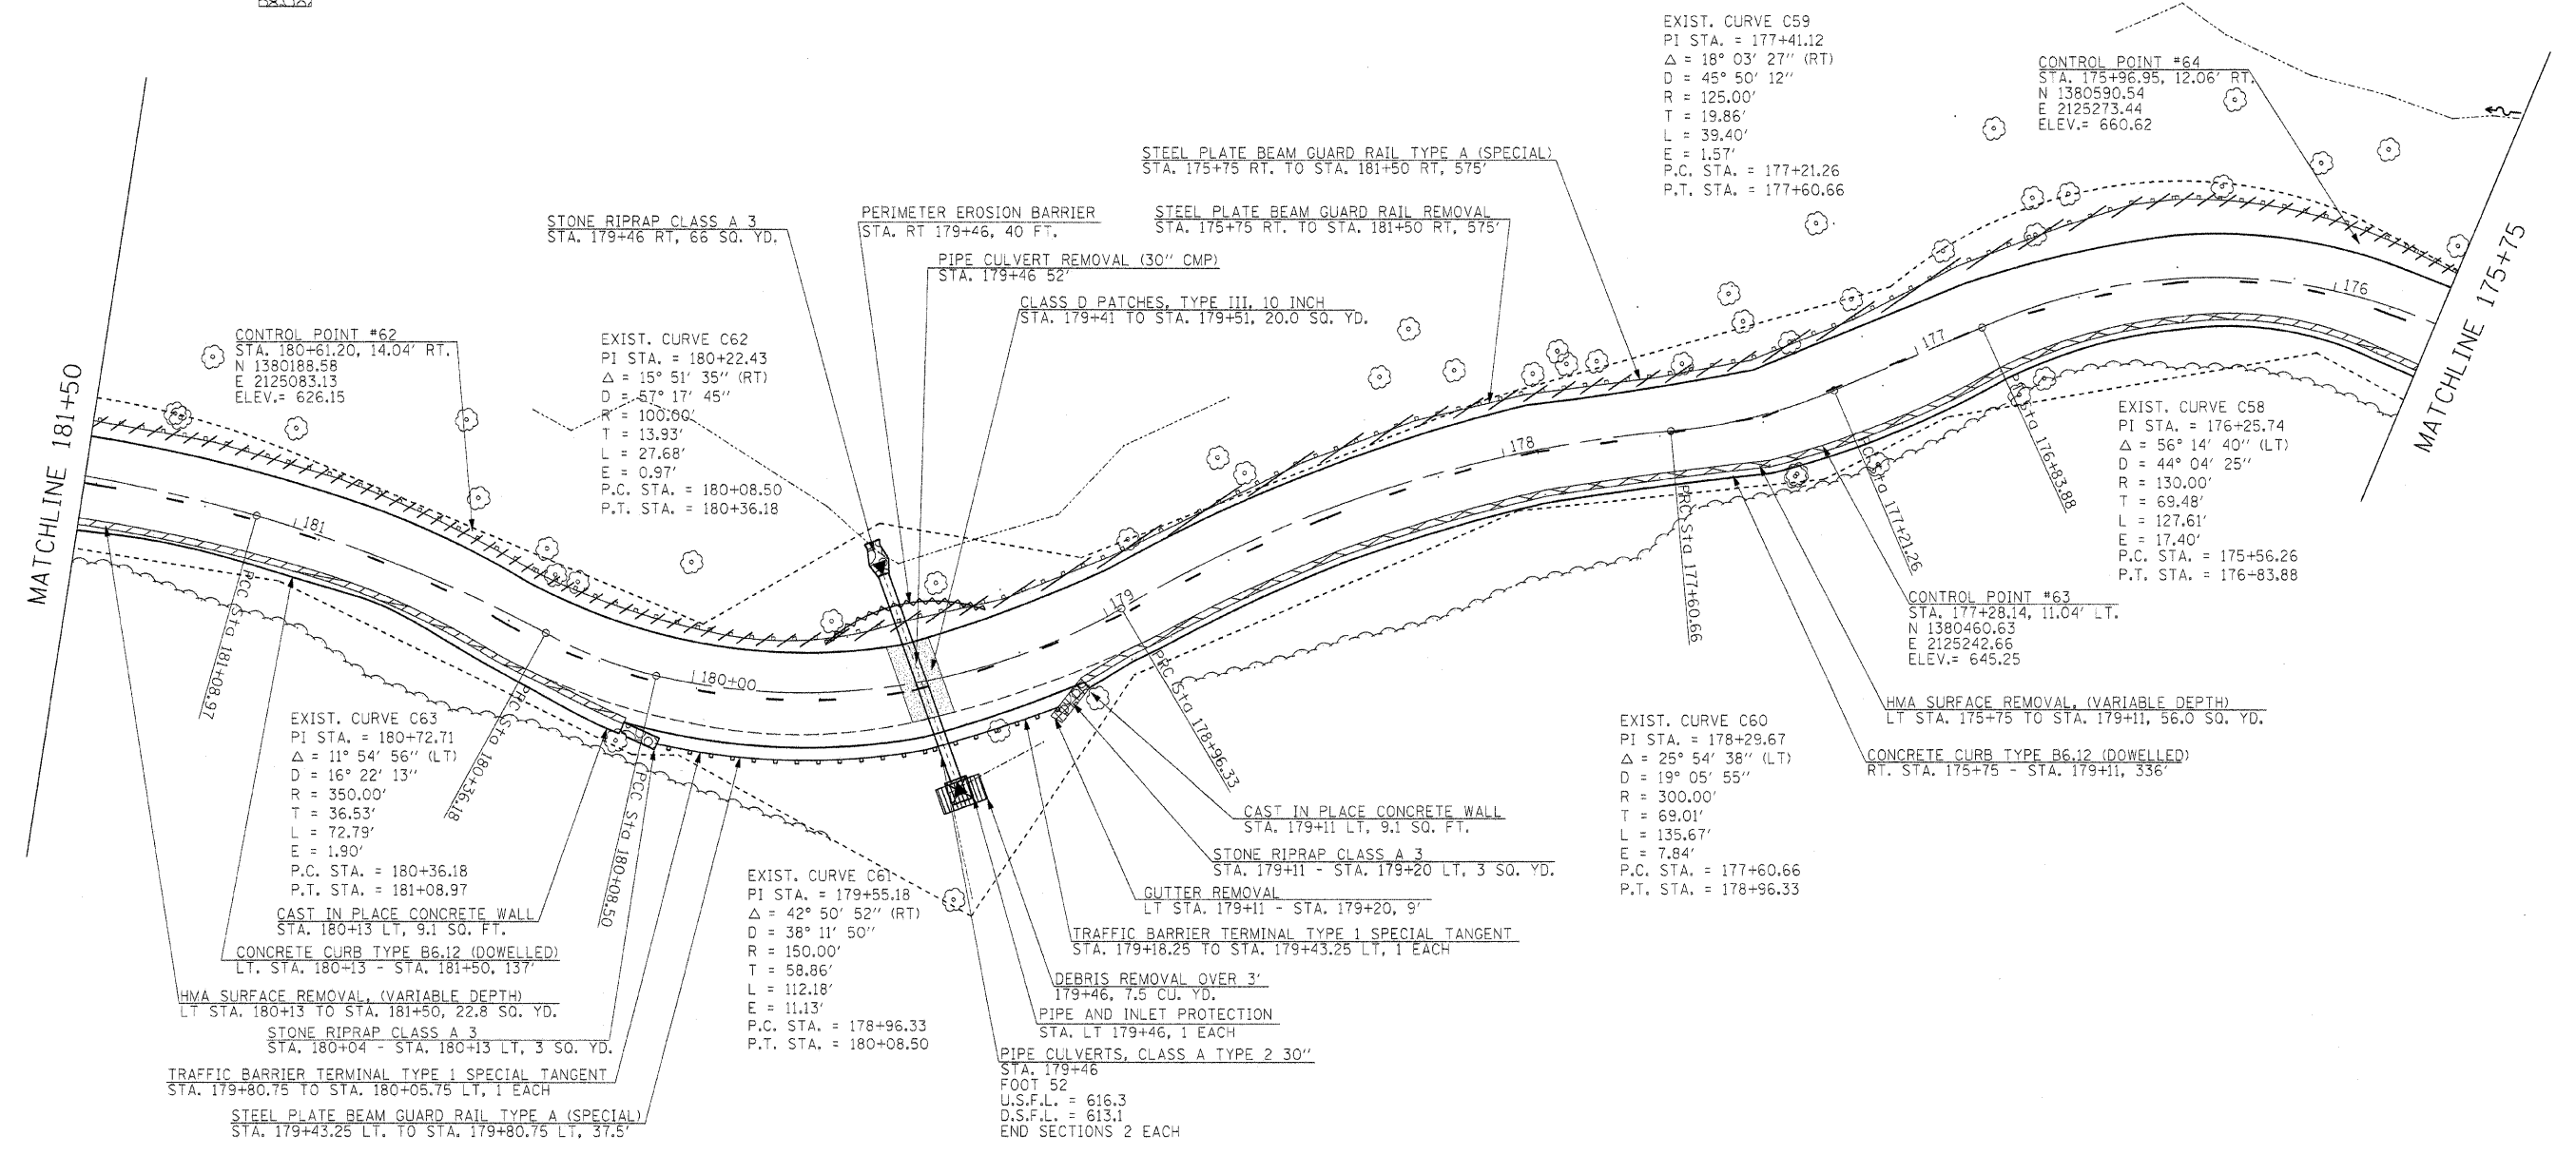

- PERIMETER EROSION BARRIER
- INLET AND PIPE PROTECTION
- STEEL PLATE BEAM GUARDRAIL REMOVAL
- CLASS D PATCHES
- GUTTER REMOVAL
- SURFACE REMOVAL (VARIABLE DEPTH)
- STONE RIPRAP



FILE NAME =	USER NAME = #USER#	DESIGNED - R.H.D.	REVISED -	<b>STATE OF ILLINOIS</b> <b>DEPARTMENT OF TRANSPORTATION</b>	<b>ARGYLE LAKE STATE PARK</b> <b>MAIN ROAD</b>	F.A. RTE.	SECTION	COUNTY	TOTAL SHEETS	SHEET NO.
#FILEL#		DRAWN - J.T.T.	REVISED -			ARGYLE LAKE STATE PARK	MCDONOUGH	162	50	
PLOT SCALE = #SCALE#		CHECKED - T.T.P.	REVISED -			CONTRACT NO. 46158				
PLOT DATE = #DATE#		DATE - 12/09/10	REVISED -			FED. ROAD DIST. NO. ILLINOIS FED. AID PROJECT				
						SCALE: 1" = 20'		SHEET NO. 50 OF 162 SHEETS		STA. 175+75 TO STA. 181+50