




TREE REMOVAL		
STA.	OFFSET	SIZE
601+82.94LT	29'	12"
601+89.37RT	18'	7"

- HMA SURFACE REMOVAL - BUTT JOINT
- CLASS D PATCHES
- STEEL PLATE BEAM GUARDRAIL REMOVAL
- INLET AND PIPE PROTECTION
- PERIMETER EROSION BARRIER

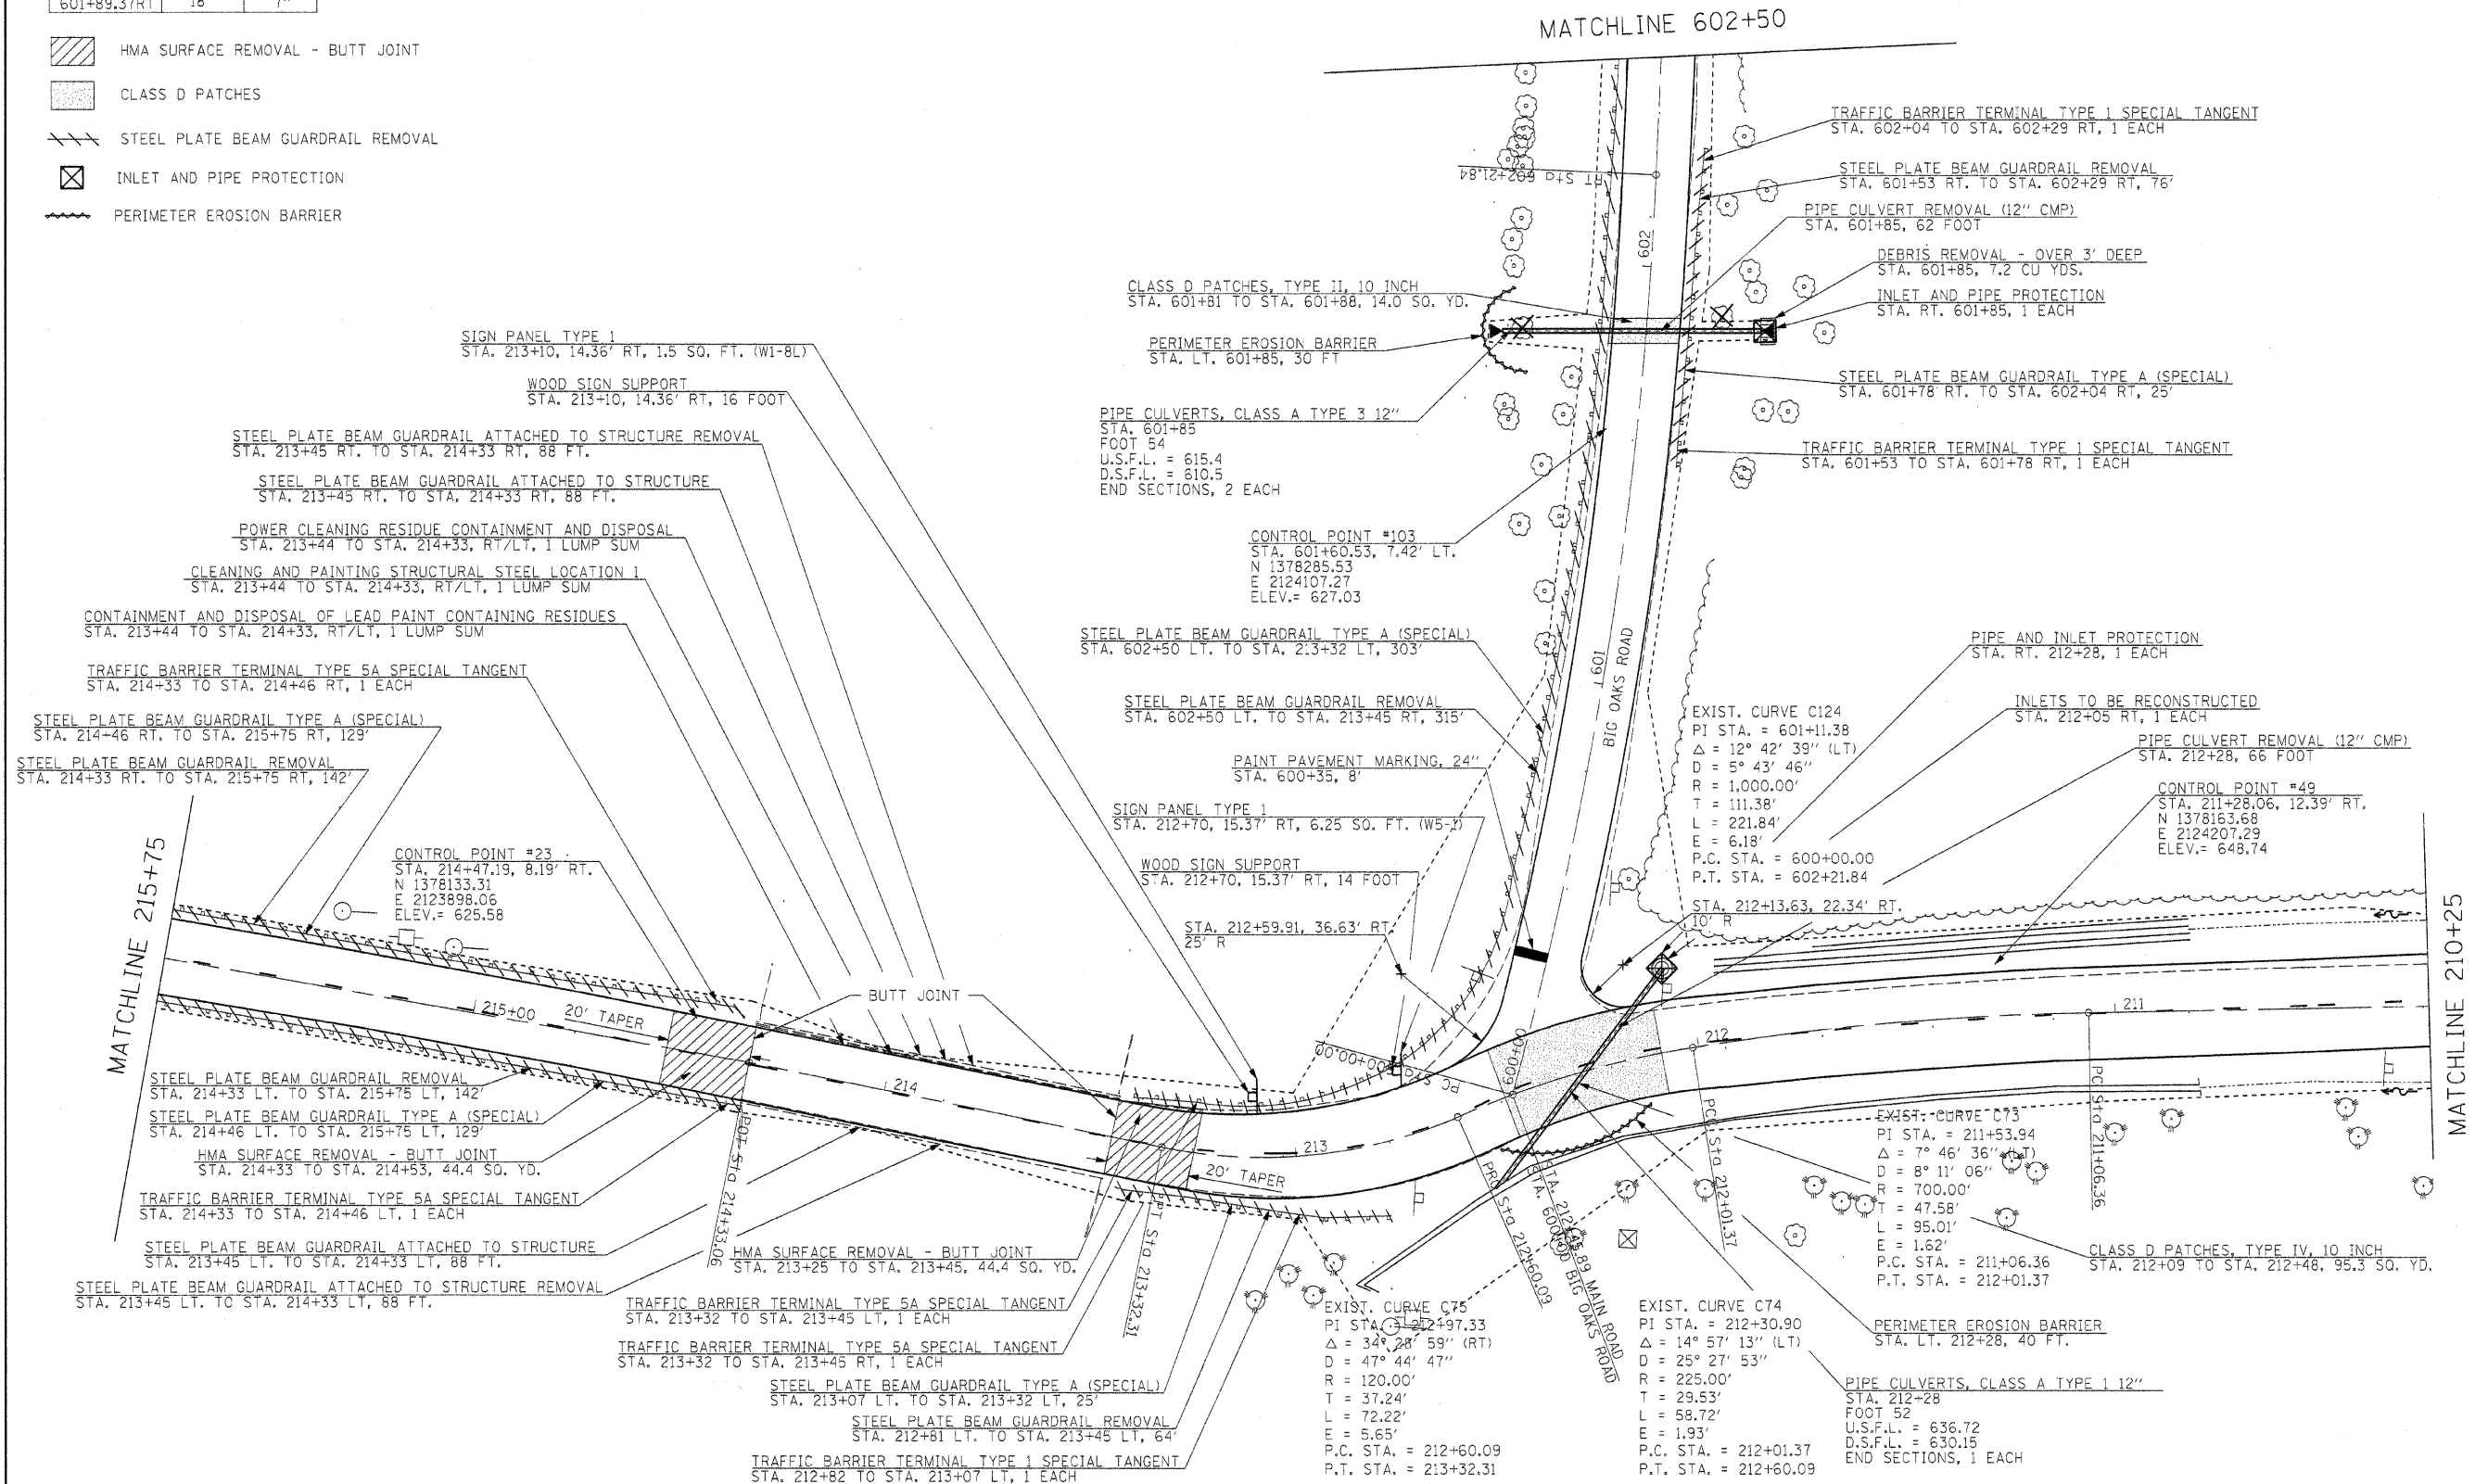

FILE NAME =	USER NAME = #USER#	DESIGNED - R.H.D.	REVISED -	<b>STATE OF ILLINOIS DEPARTMENT OF TRANSPORTATION</b>	<b>ARGYLE LAKE STATE PARK MAIN ROAD</b>	F.A. RTE.	SECTION	COUNTY	TOTAL SHEETS	SHEET NO.
#FILE#		DRAWN - J.T.T.	REVISED -			ARGYLE LAKE STATE PARK	MCDONOUGH	162	56	
PLOT SCALE = #SCALE#		CHECKED - T.T.P.	REVISED -			CONTRACT NO. 46158				
PLOT DATE = #DATE#		DATE - 12/09/10	REVISED -			FED. ROAD DIST. NO. ILLINOIS FED. AID PROJECT				