


PLAN	REVISIONS	BY	DATE
NOTE BOOK NO.	ALIGNED CHECKED		
	IN		
	CADD FILE NAME		

PROFILE	REVISIONS	BY	DATE
NOTE BOOK NO.	GRADES CHECKED		
	STRUCTURE NOTATIONS OK'D		

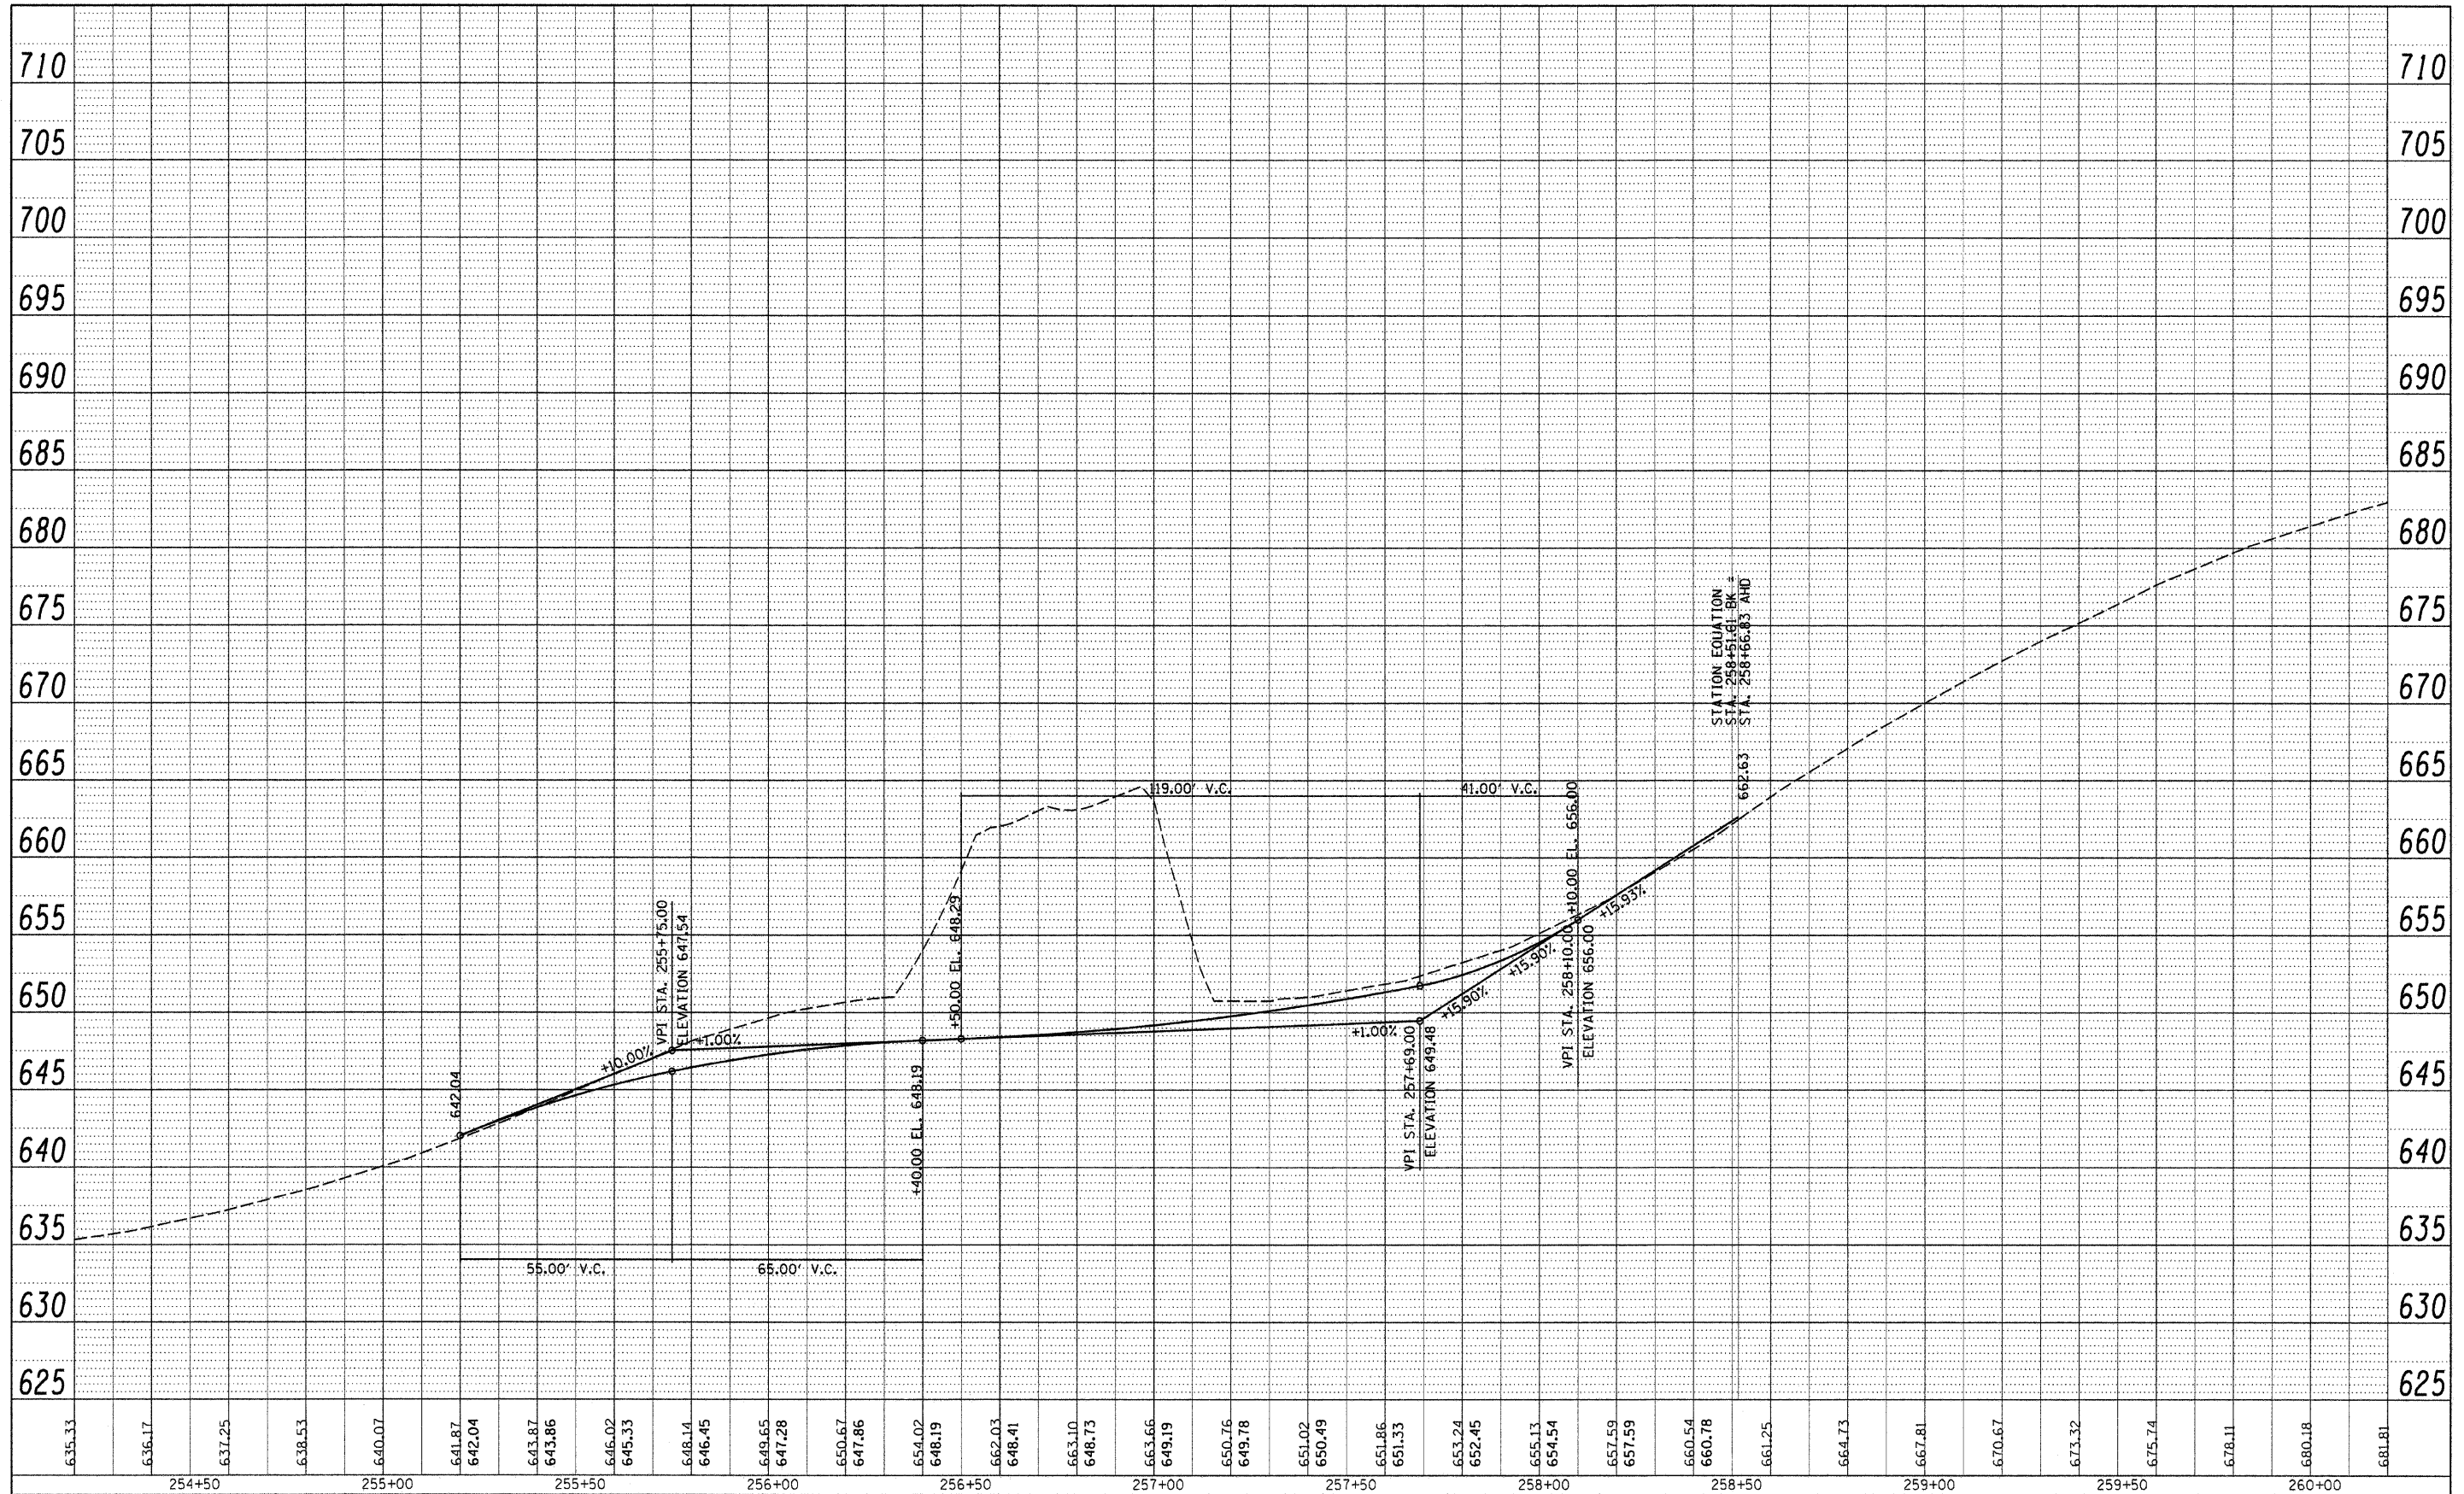

FILE NAME =	USER NAME = #USER#	DESIGNED - R.H.D.	REVISED -	STATE OF ILLINOIS DEPARTMENT OF TRANSPORTATION	ARGYLE LAKE STATE PARK PROFILE OF STA. 255+00 TO STA. 258+00	F.A. RTE.	SECTION	COUNTY	TOTAL SHEETS	SHEET NO.
#FILE#	PLOT SCALE = #SCALE#	DRAWN - J.T.T.	REVISED -			ARGYLE LAKE STATE PARK	MCDONOUGH	162	65	
	PLOT DATE = #DATE#	CHECKED - T.T.P.	REVISED -			CONTRACT NO. 46158				
		DATE - 12/09/10	REVISED -			ILLINOIS FED. AID PROJECT				
SCALE: 1" = 20'						SHEET NO. 65 OF 162 SHEETS		STA. 255+00 TO STA. 258+00		