


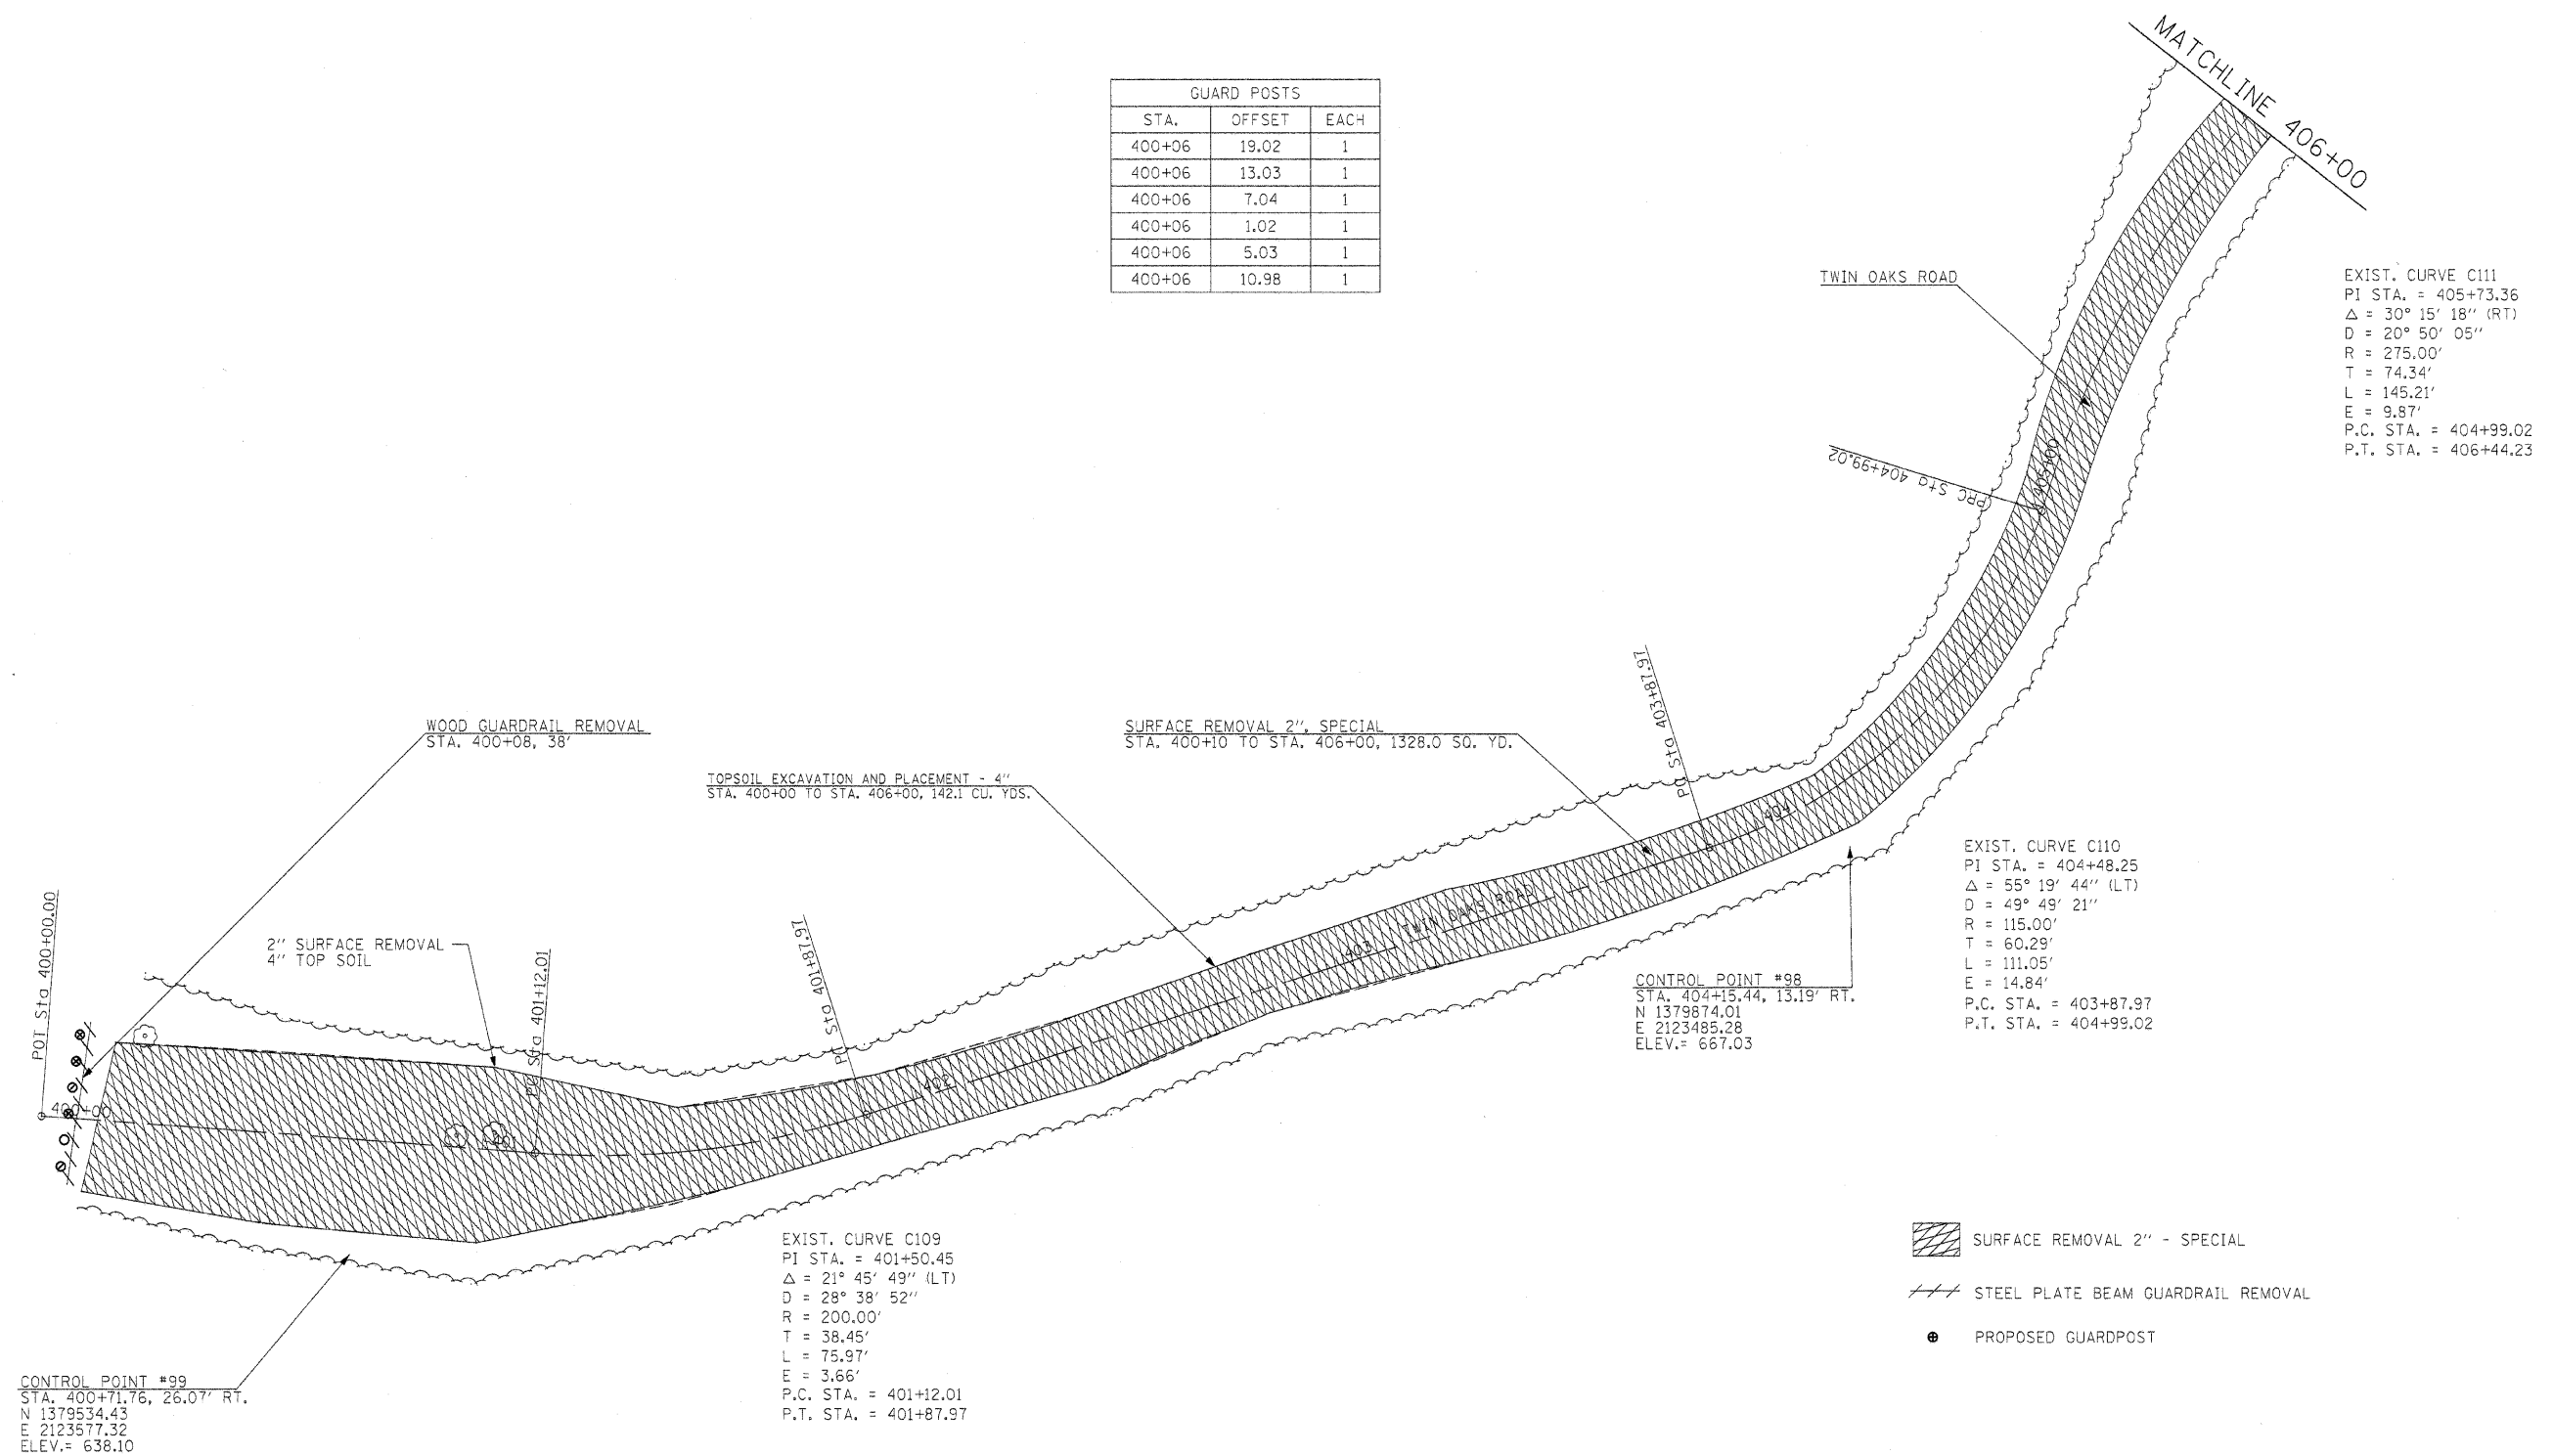

GUARD POSTS		
STA.	OFFSET	EACH
400+06	19.02	1
400+06	13.03	1
400+06	7.04	1
400+06	1.02	1
400+06	5.03	1
400+06	10.98	1



- SURFACE REMOVAL 2" - SPECIAL
- STEEL PLATE BEAM GUARDRAIL REMOVAL
- PROPOSED GUARDPOST

FILE NAME =	USER NAME = #USER#	DESIGNED - R.H.D.	REVISED -	STATE OF ILLINOIS DEPARTMENT OF TRANSPORTATION	ARGYLE LAKE STATE PARK SIDE ROAD		F.A. RTE.	SECTION	COUNTY	TOTAL SHEETS	SHEET NO.
#FILEL#		DRAWN - J.T.T.	REVISED -		SCALE: 1" = 20'	SHEET NO. 76 OF 162 SHEETS	STA. 400+00 TO STA. 406+00	ARGYLE LAKE STATE PARK	MCDONOUGH	162	76
	PLOT SCALE = #SCALE#	CHECKED - T.T.P.	REVISED -		CONTRACT NO. 46158						
	PLOT DATE = #DATE#	DATE - 12/09/10	REVISED -		FED. ROAD DIST. NO. [ILLINOIS] FED. AID PROJECT						