


☒ SCARIFY EXISTING SURFACE

\*SHEET 51 QUANTITIES  
 SCARIFY = 32.4 SQ. YD.  
 4" AGG. = 7.38 TONS

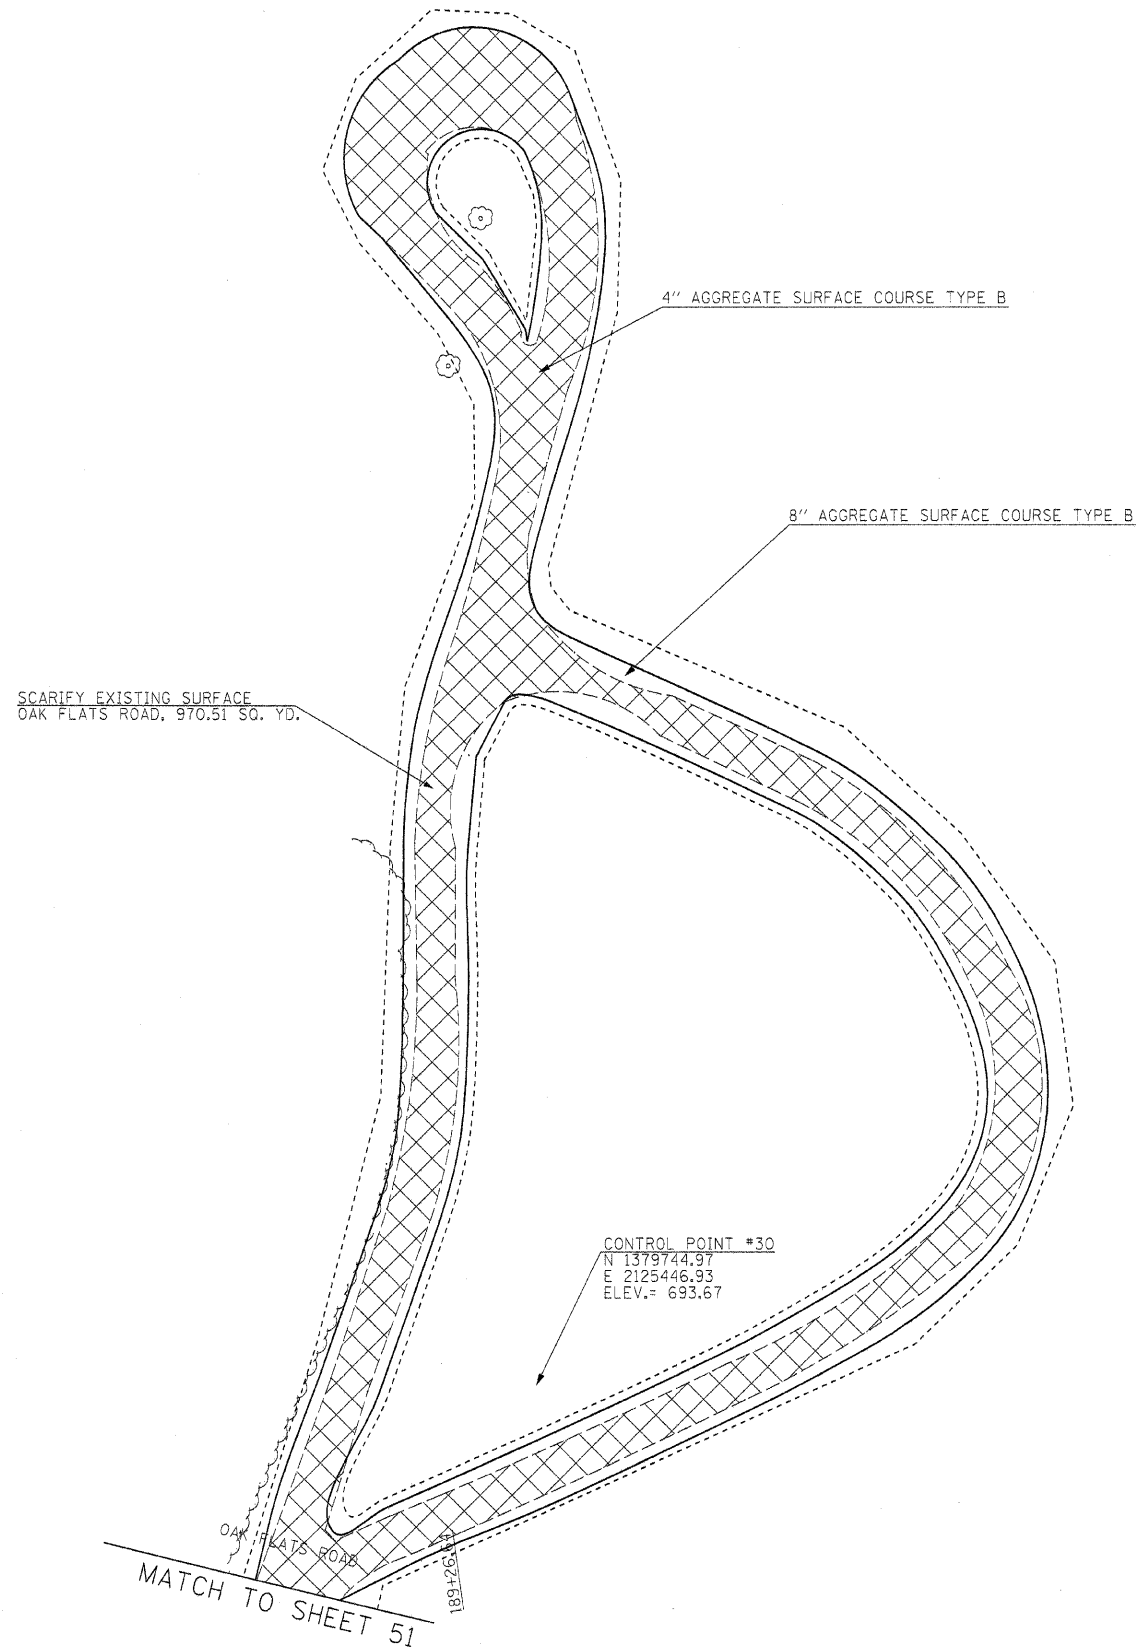

CONTROL POINT #30  
 N 1379744.97  
 E 2125446.93  
 ELEV. = 693.67

OAK FLATS ROAD  
 189+26.4  
 MATCH TO SHEET 51

FILE NAME =	USER NAME = #USER#	DESIGNED - R.H.D.	REVISED -	<b>STATE OF ILLINOIS DEPARTMENT OF TRANSPORTATION</b>	<b>ARGYLE LAKE STATE PARK SIDE ROAD</b>			F.A. RTE.	SECTION	COUNTY	TOTAL SHEETS	SHEET NO.
#FILE#		DRAWN - J.T.T.	REVISED -		SCALE: 1" = 20'	SHEET NO. 85 OF 162 SHEETS	STA.	TO STA.	ARGYLE LAKE STATE PARK	MCDONOUGH	162	85
		CHECKED - T.T.P.	REVISED -					CONTRACT NO. 46158				
		DATE - 12/09/10	REVISED -		FED. ROAD DIST. NO. ILLINOIS FED. AID PROJECT							