


LOCATION	EXCAVATION SPECIAL
PARKING LOT STA. 900+91 TO STA. 902+77	(CU YD) 40.1

- PRECAST CONCRETE PARKING BLOCK
- EXCAVATION (SPECIAL)
- SURFACE REMOVAL 2" - SPECIAL
- REMOVE AND REPLACE SIDEWALK
- SCARIFY EXISTING SURFACE
- CLASS D PATCHES
- MONITORING WELL

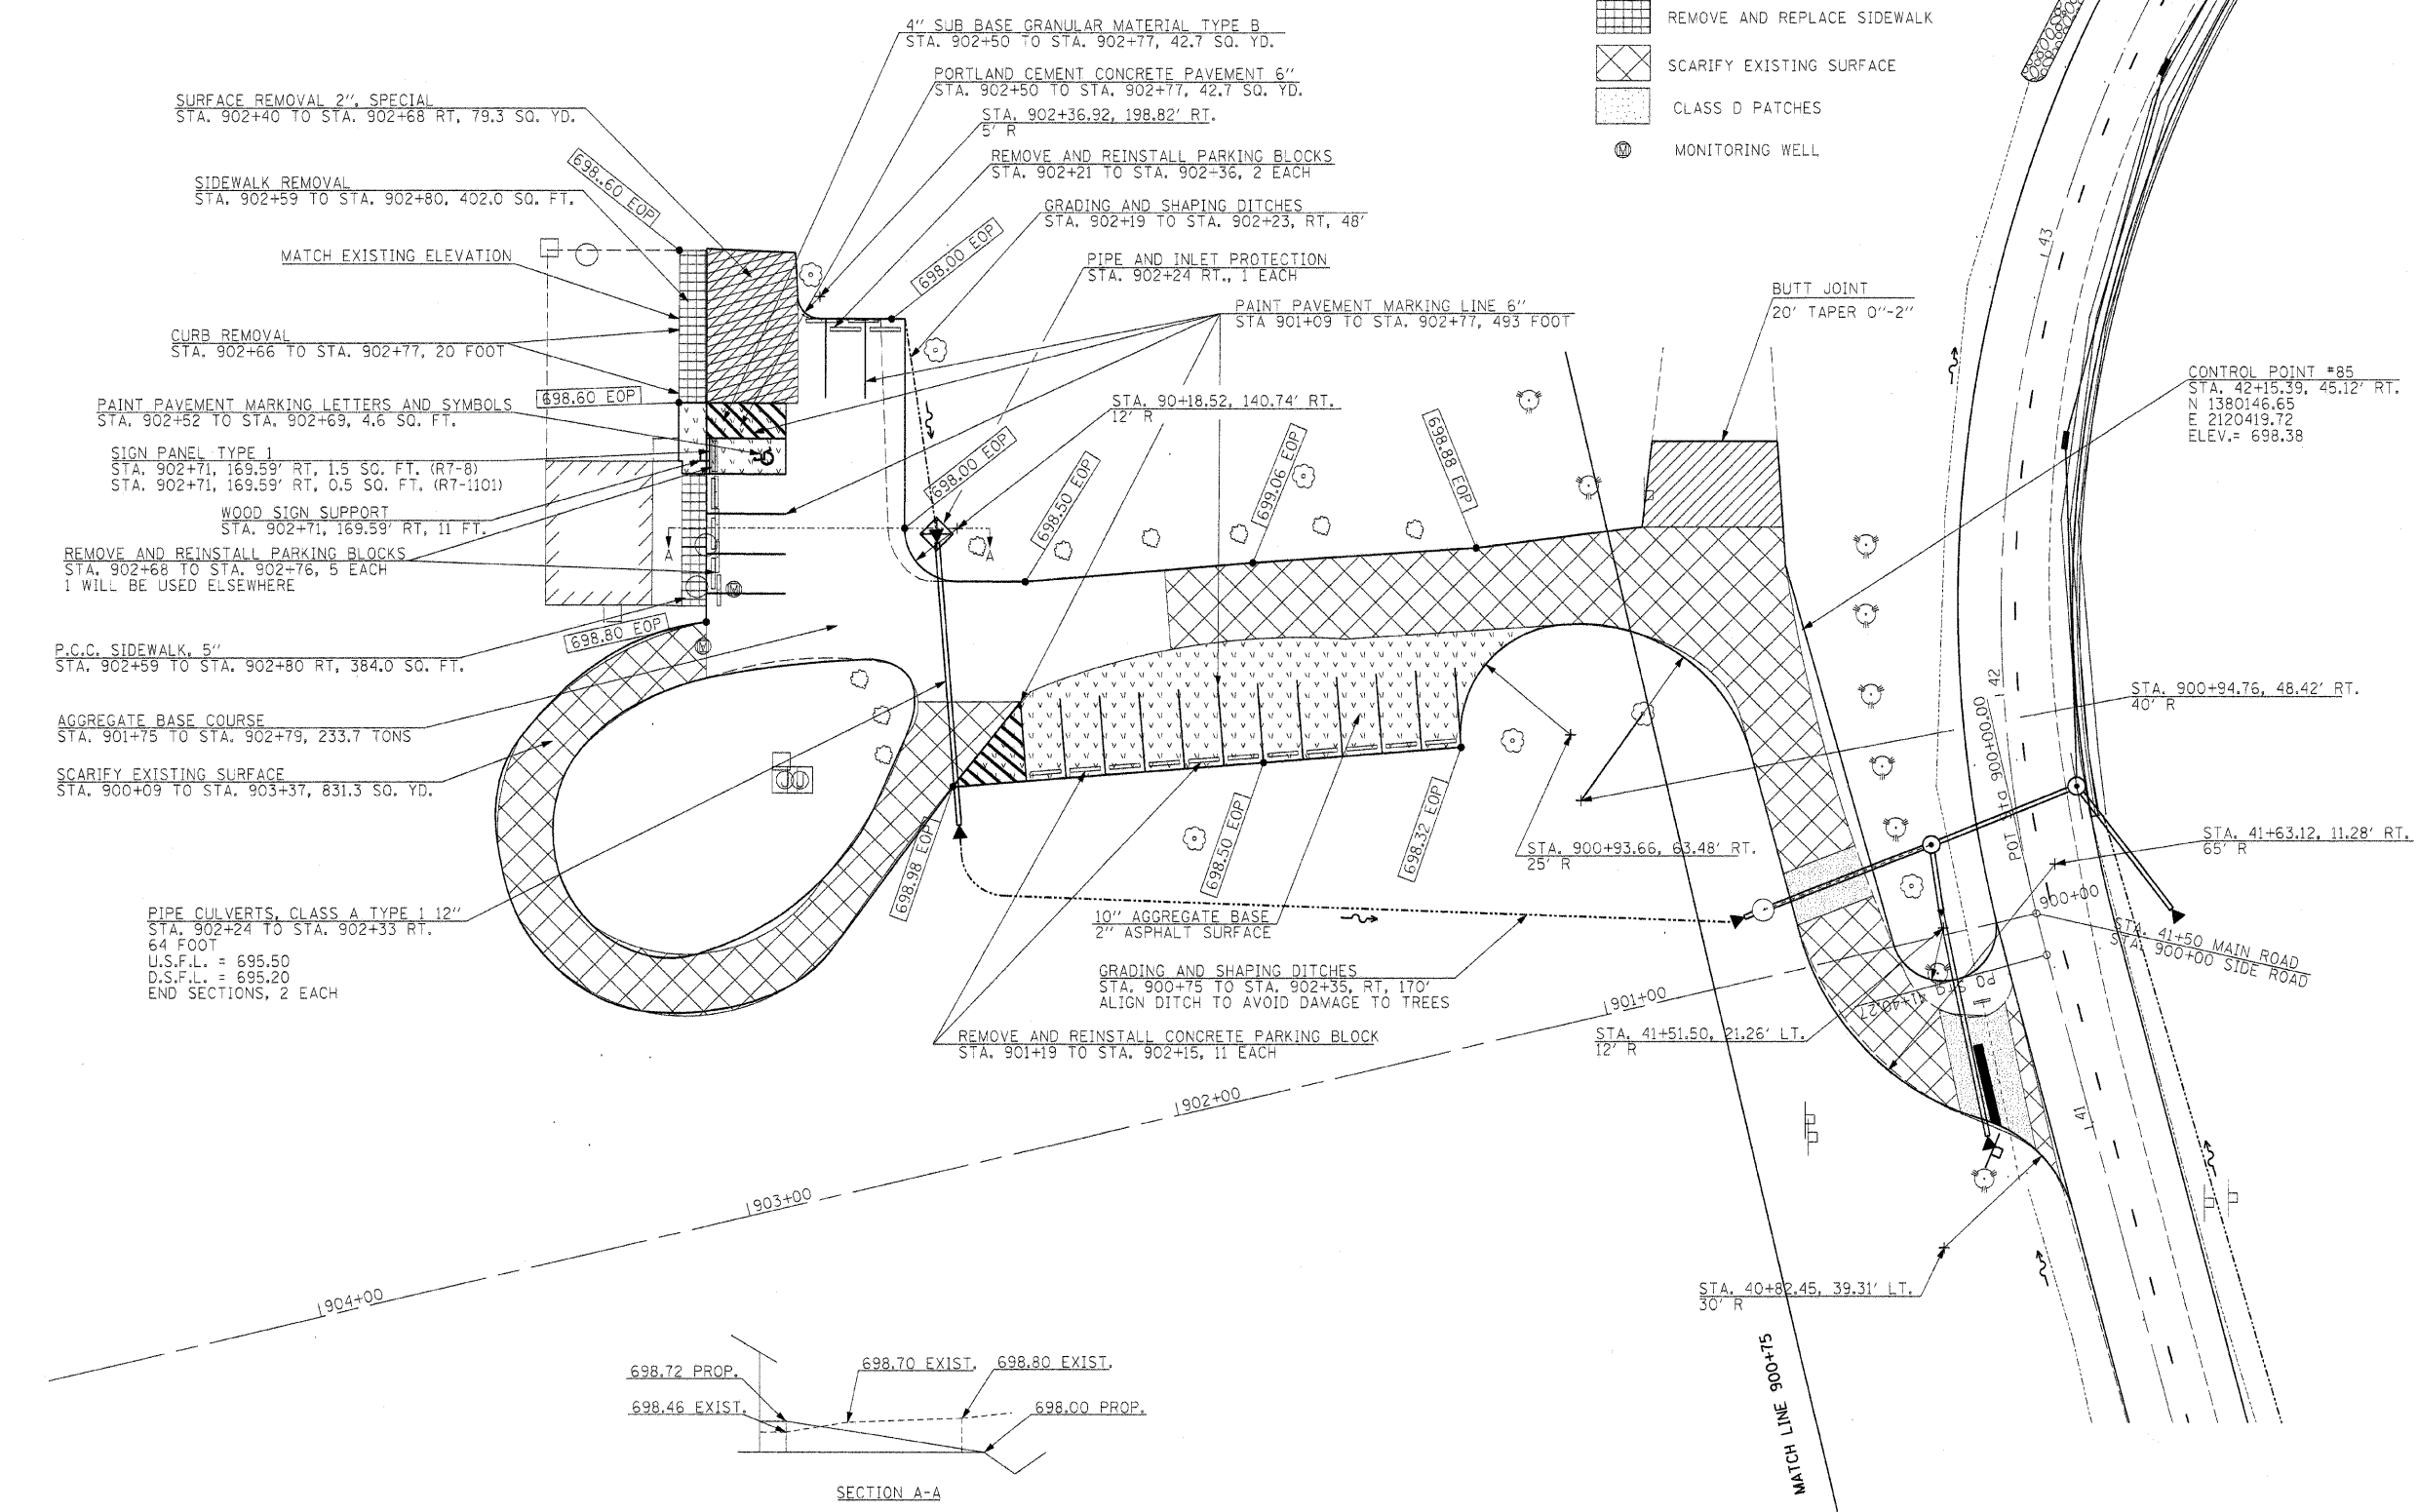

FILE NAME =	USER NAME = #USER#	DESIGNED - R.H.D.	REVISED -	STATE OF ILLINOIS DEPARTMENT OF TRANSPORTATION	ARGYLE LAKE STATE PARK SIDE ROAD	F.A. RTE.	SECTION	COUNTY	TOTAL SHEETS	SHEET NO.
#FILEL#		DRAWN - J.T.T.	REVISED -			ARGYLE LAKE STATE PARK	MCDONOUGH	162	92	
PLOT SCALE = #SCALE#		CHECKED - T.T.P.	REVISED -			CONTRACT NO. 46158				
PLOT DATE = #DATE#		DATE - 12/09/10	REVISED -			FED. ROAD DIST. NO. [ILLINOIS] FED. AID PROJECT				
SCALE: 1" = 20'						SHEET NO. 92 OF 162 SHEETS		STA. 900+75 TO STA. 904+00		