


DATE	
BY	
QUANTIFIED	
PLOTTED	
TEMPLATE	
AREAS	
CHECKED	
FINAL SURVEY	
NOTE BOOK	
NO.	

DATE	
BY	
QUANTIFIED	
PLOTTED	
TEMPLATE	
AREAS	
CHECKED	
ORIGINAL SURVEY	
NOTE BOOK	
NO.	

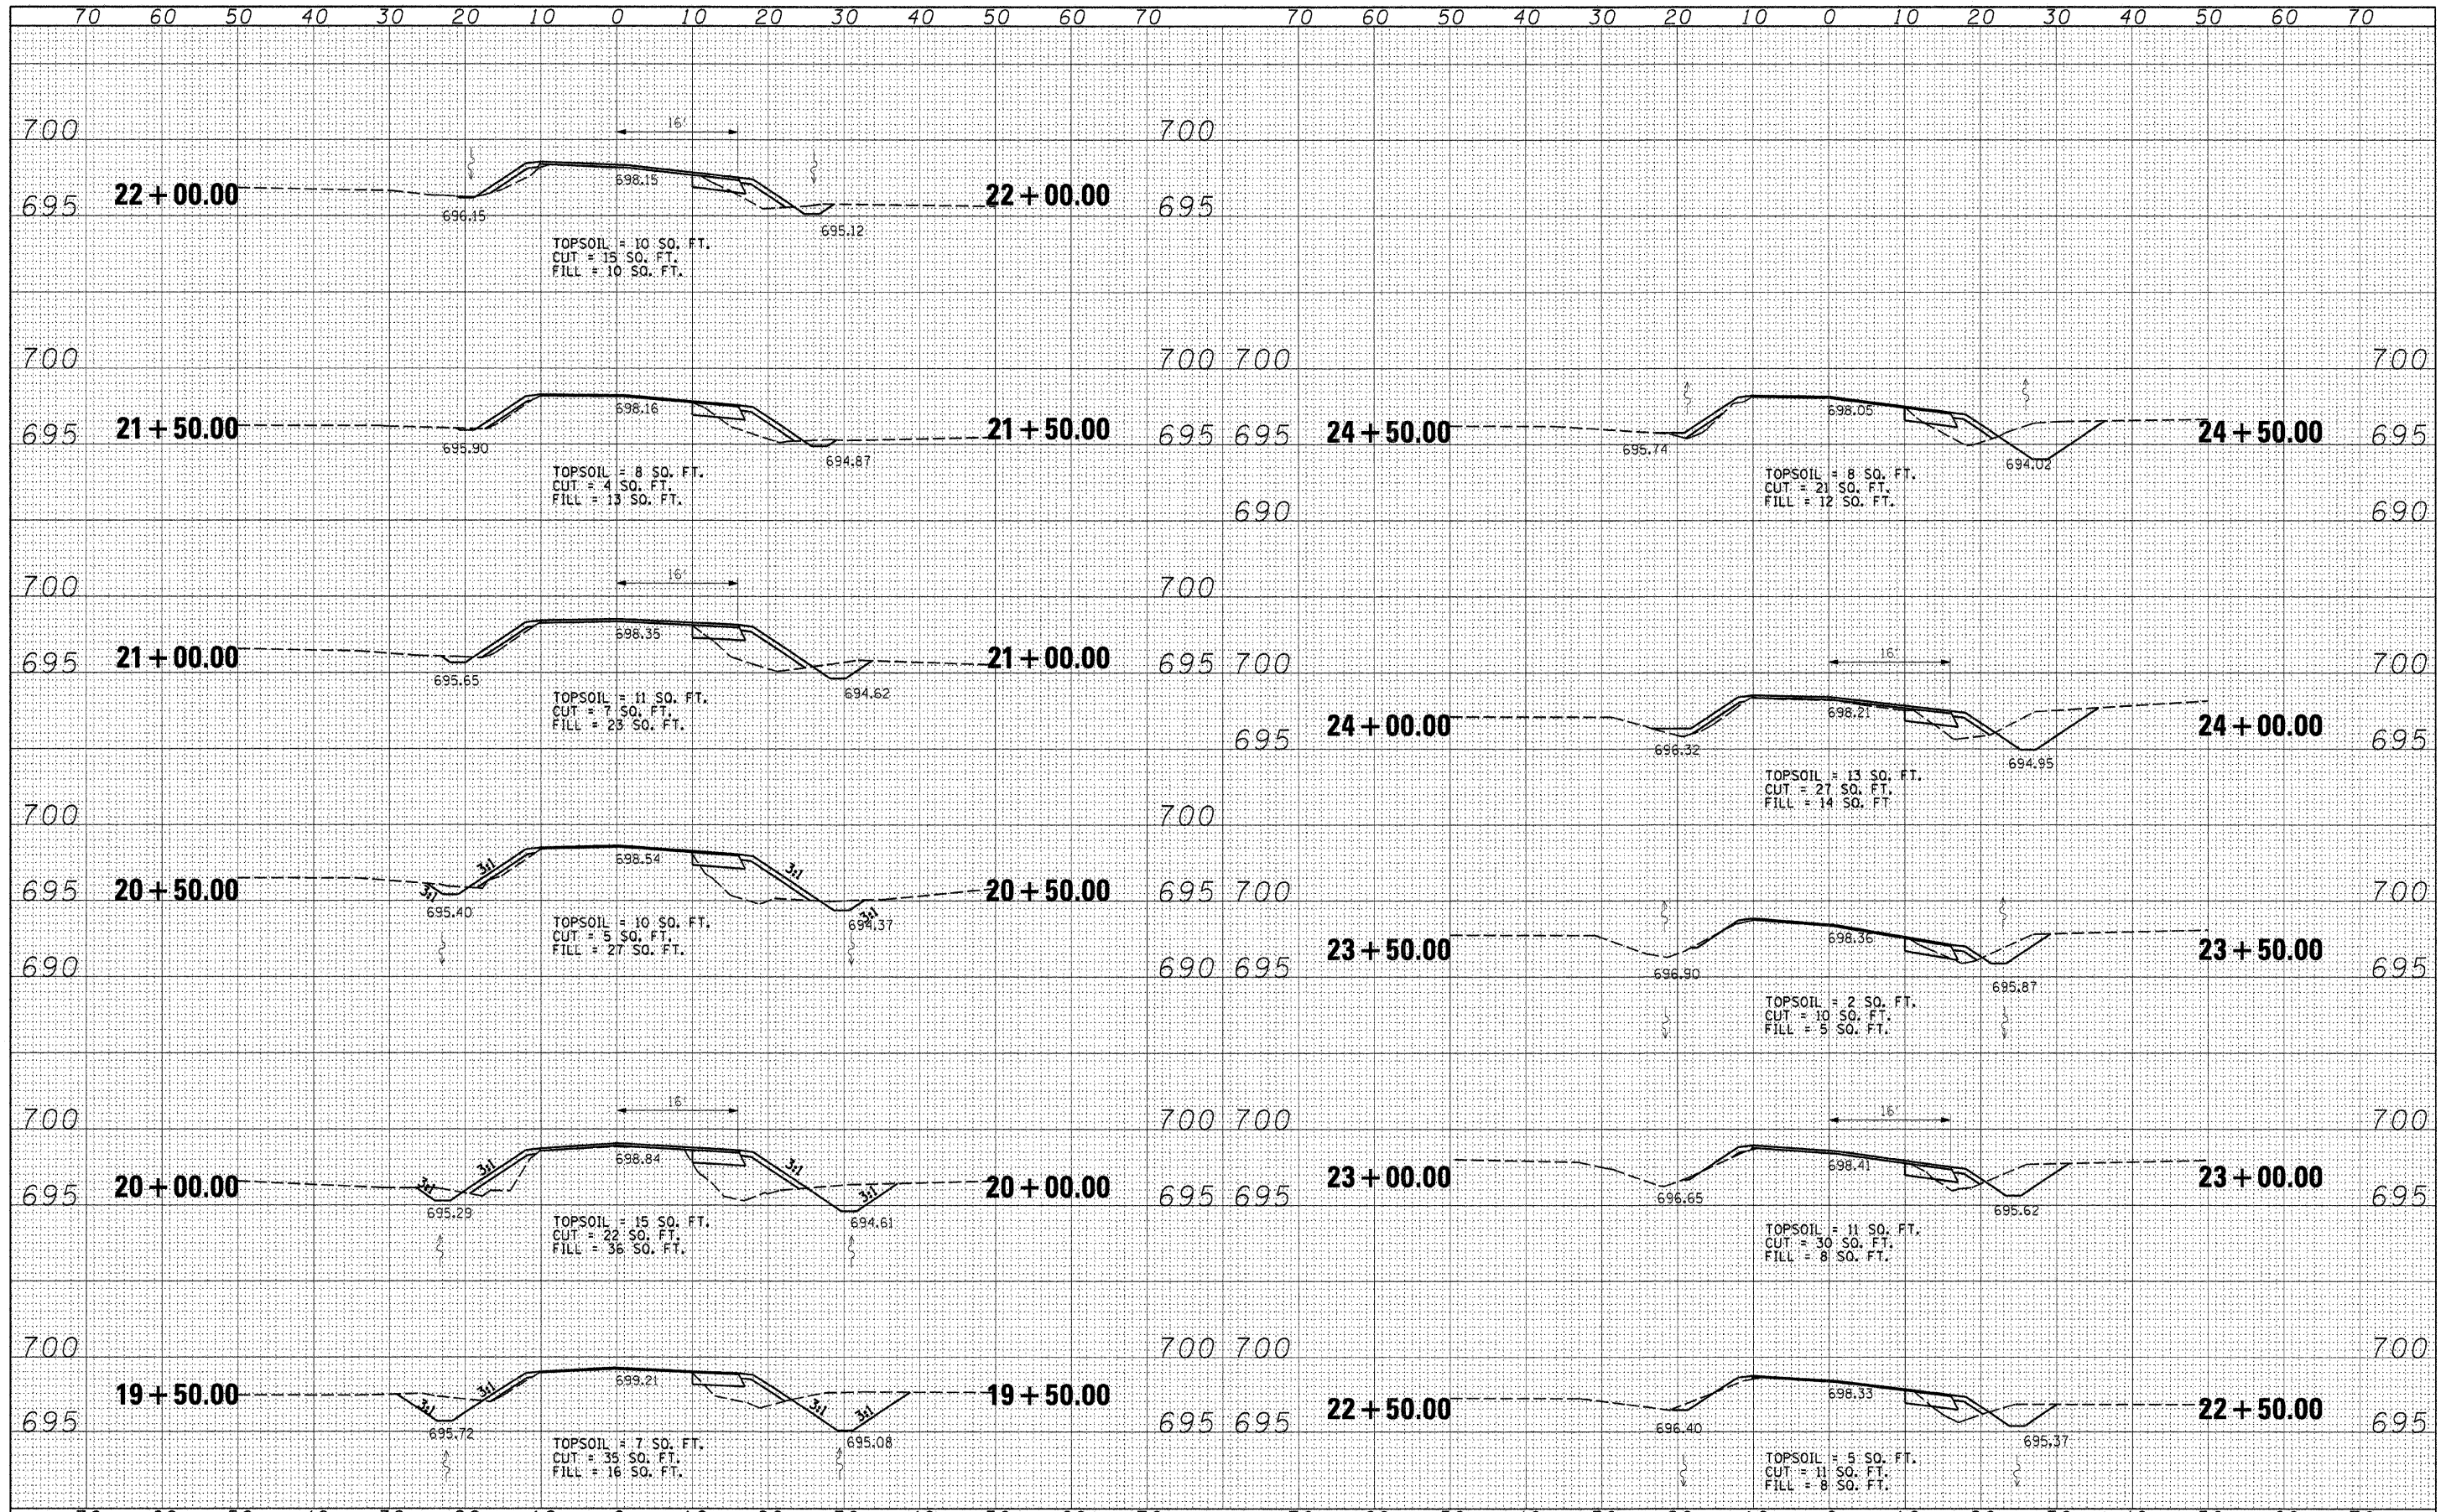

FILE NAME =	USER NAME = #USER#	DESIGNED - R.H.D.	REVISED -	<b>STATE OF ILLINOIS DEPARTMENT OF TRANSPORTATION</b>	<b>ARGYLE LAKE STATE PARK CROSS SECTIONS</b>			F.A. RTE.	SECTION	COUNTY	TOTAL SHEETS	SHEET NO.
#FILE#		DRAWN - S.D.K.	REVISED -		ARGYLE LAKE STATE PARK	MCDONOUGH	162	111				
PLT SCALE = #SCALE#		CHECKED - T.T.P.	REVISED -		SCALE: 1" = 10'			SHEET NO. 111 OF 162 SHEETS	STA. 19+50.00	TO STA. 24+50.00	CONTRACT NO. 46158	
PLT DATE = #DATE#		DATE - 12/09/10	REVISED -		ILLINOIS FED. AID PROJECT							