


DATE	
BY	
DESIGNED	
DRAWN	
CHECKED	
DATE	
FILE NAME	
FILE NO.	
NO.	

DATE	
BY	
DESIGNED	
DRAWN	
CHECKED	
DATE	
FILE NAME	
FILE NO.	
NO.	

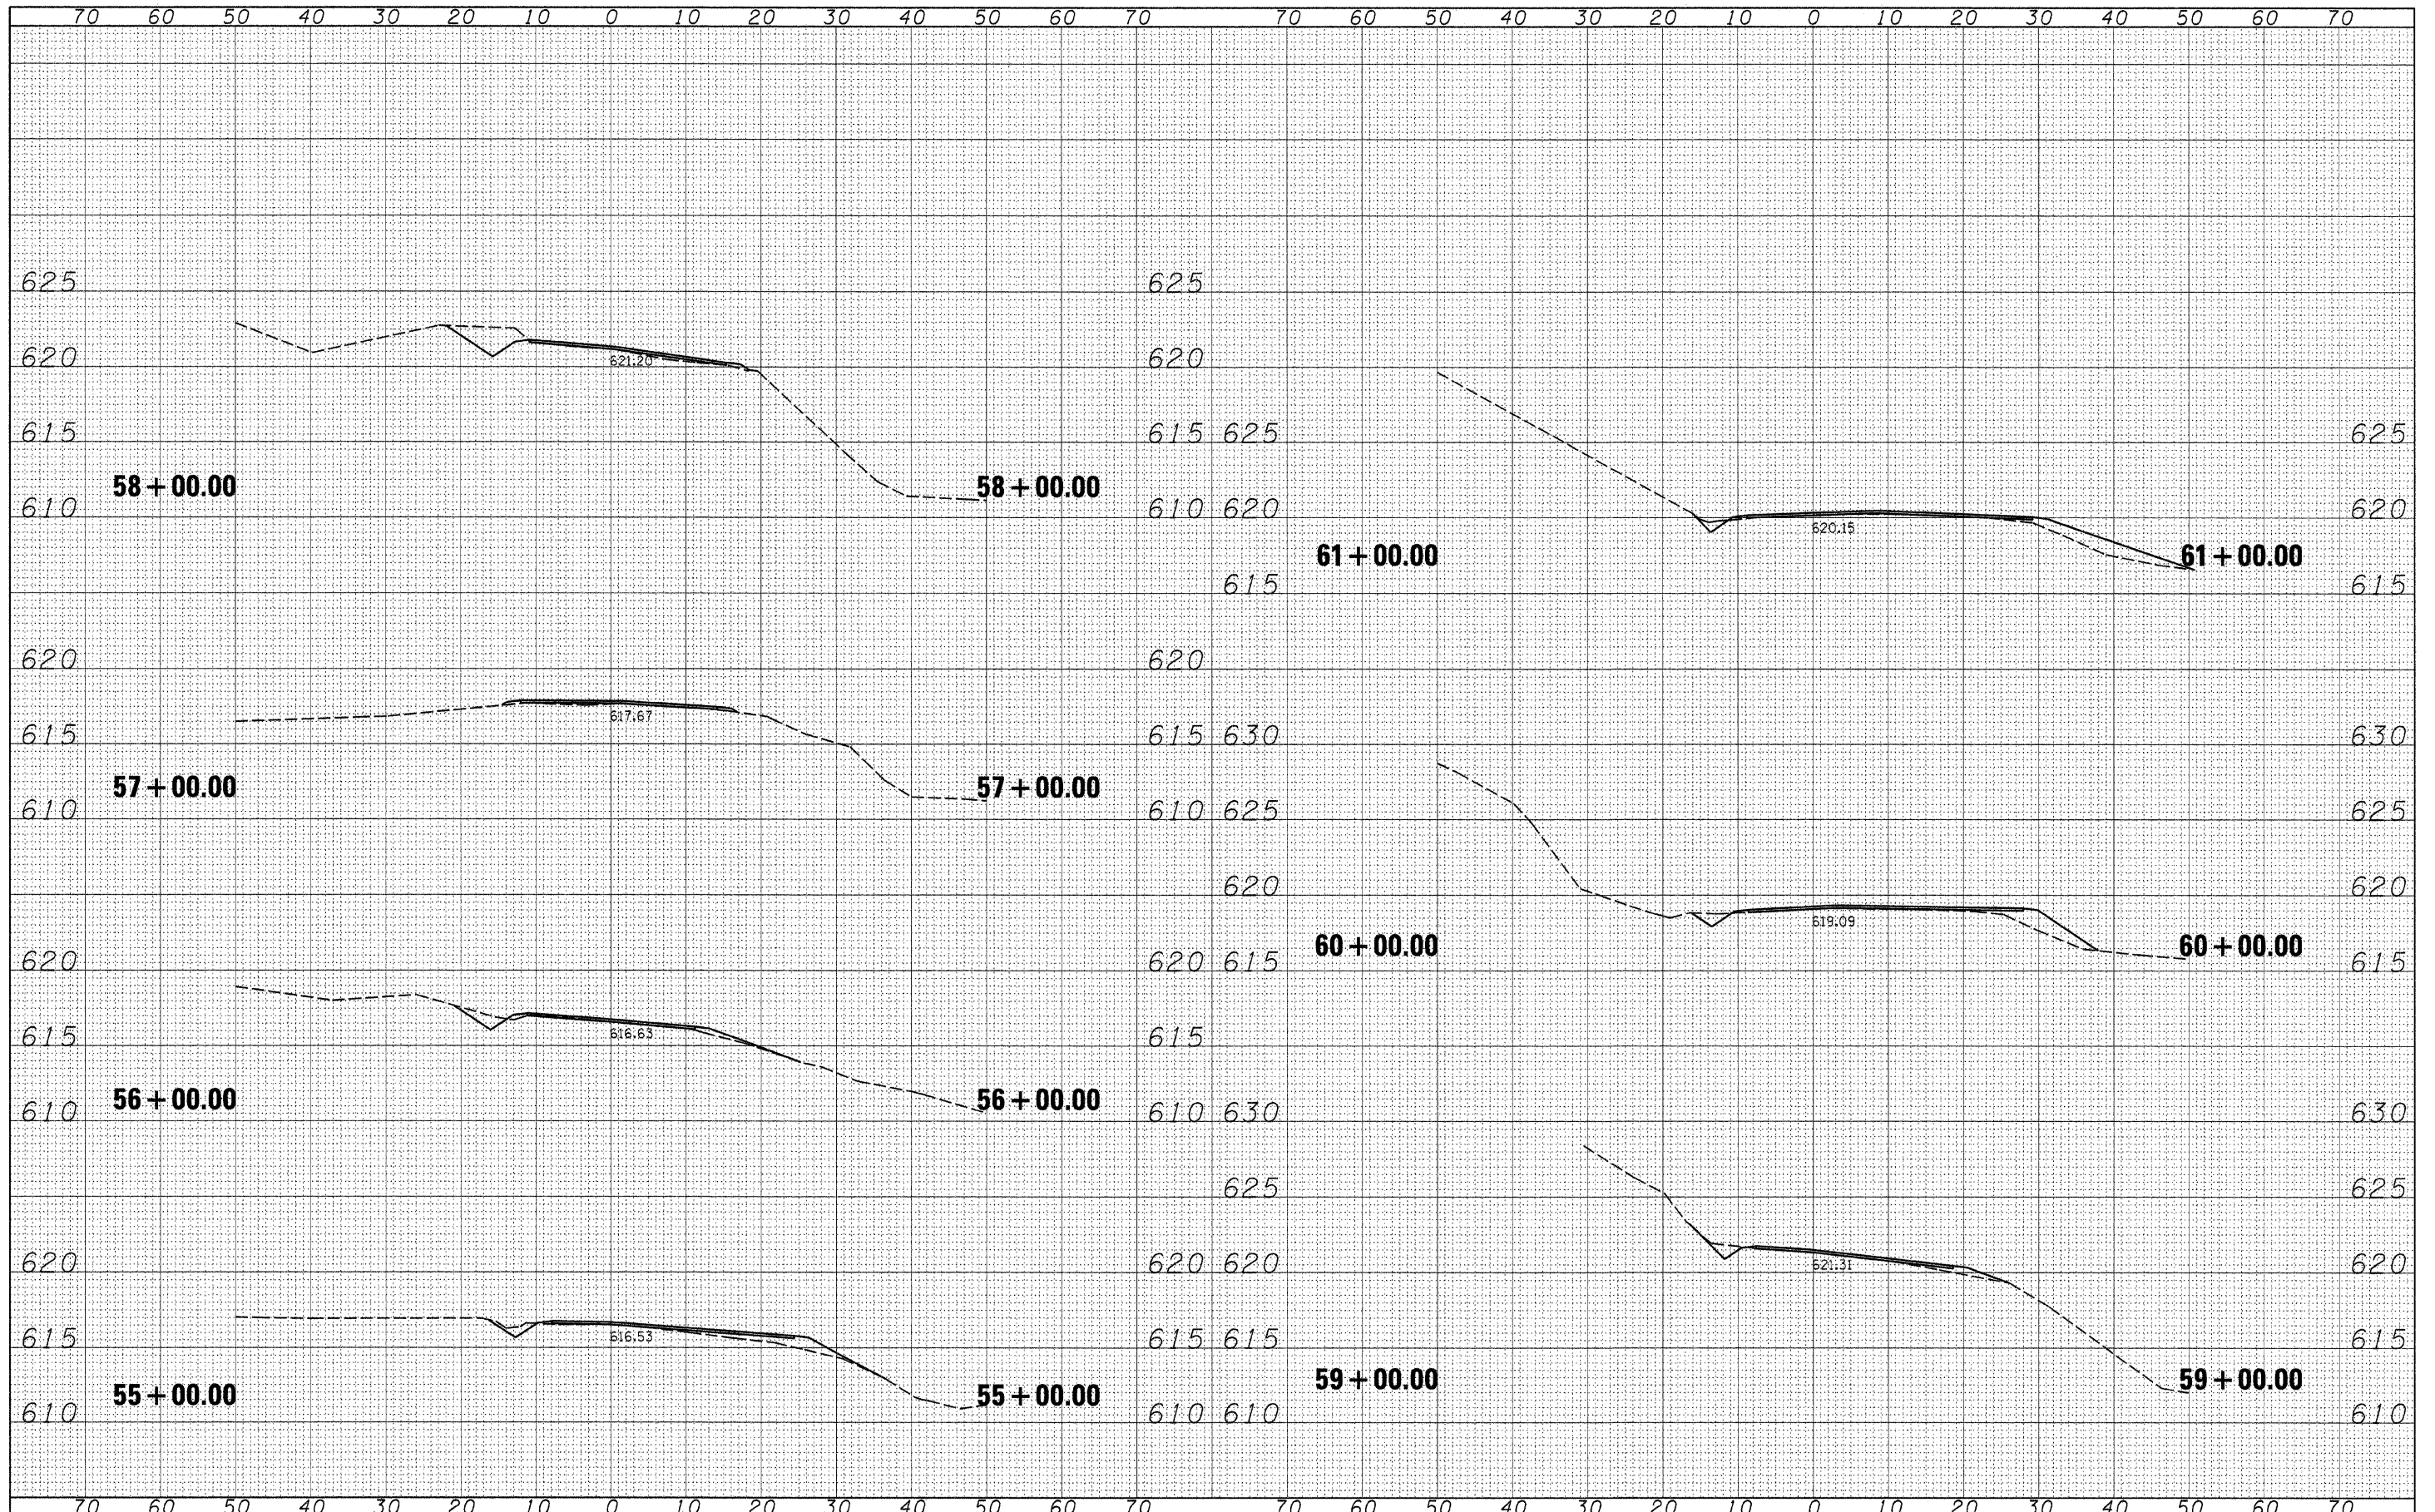

FILE NAME =	USER NAME = #USER*	DESIGNED - R.H.D.	REVISED -	<b>STATE OF ILLINOIS DEPARTMENT OF TRANSPORTATION</b>	<b>ARGYLE LAKE STATE PARK CROSS SECTIONS</b>			F.A. RTE.	SECTION	COUNTY	TOTAL SHEETS	SHEET NO.
#FILEL*	PLOT SCALE = #SCALE*	DRAWN - S.D.K.	REVISED -		SCALE: 1" = 10'			ARGYLE LAKE STATE PARK	MCDONOUGH	162	118	
	PLOT DATE = #DATE*	CHECKED - T.T.P.	REVISED -		SHEET NO. 118 OF 162 SHEETS					CONTRACT NO. 46158		
		DATE - 12/09/10	REVISED -		STA. 55+00.00 TO STA. 61+00.00			ILLINOIS FED. AID PROJECT				