


DATE	
BY	
DESIGNED	
PLOTTED	
TEMPLATE	
AREAS	
CHECKED	
NO.	

DATE	
BY	
DESIGNED	
PLOTTED	
TEMPLATE	
AREAS	
CHECKED	
NO.	

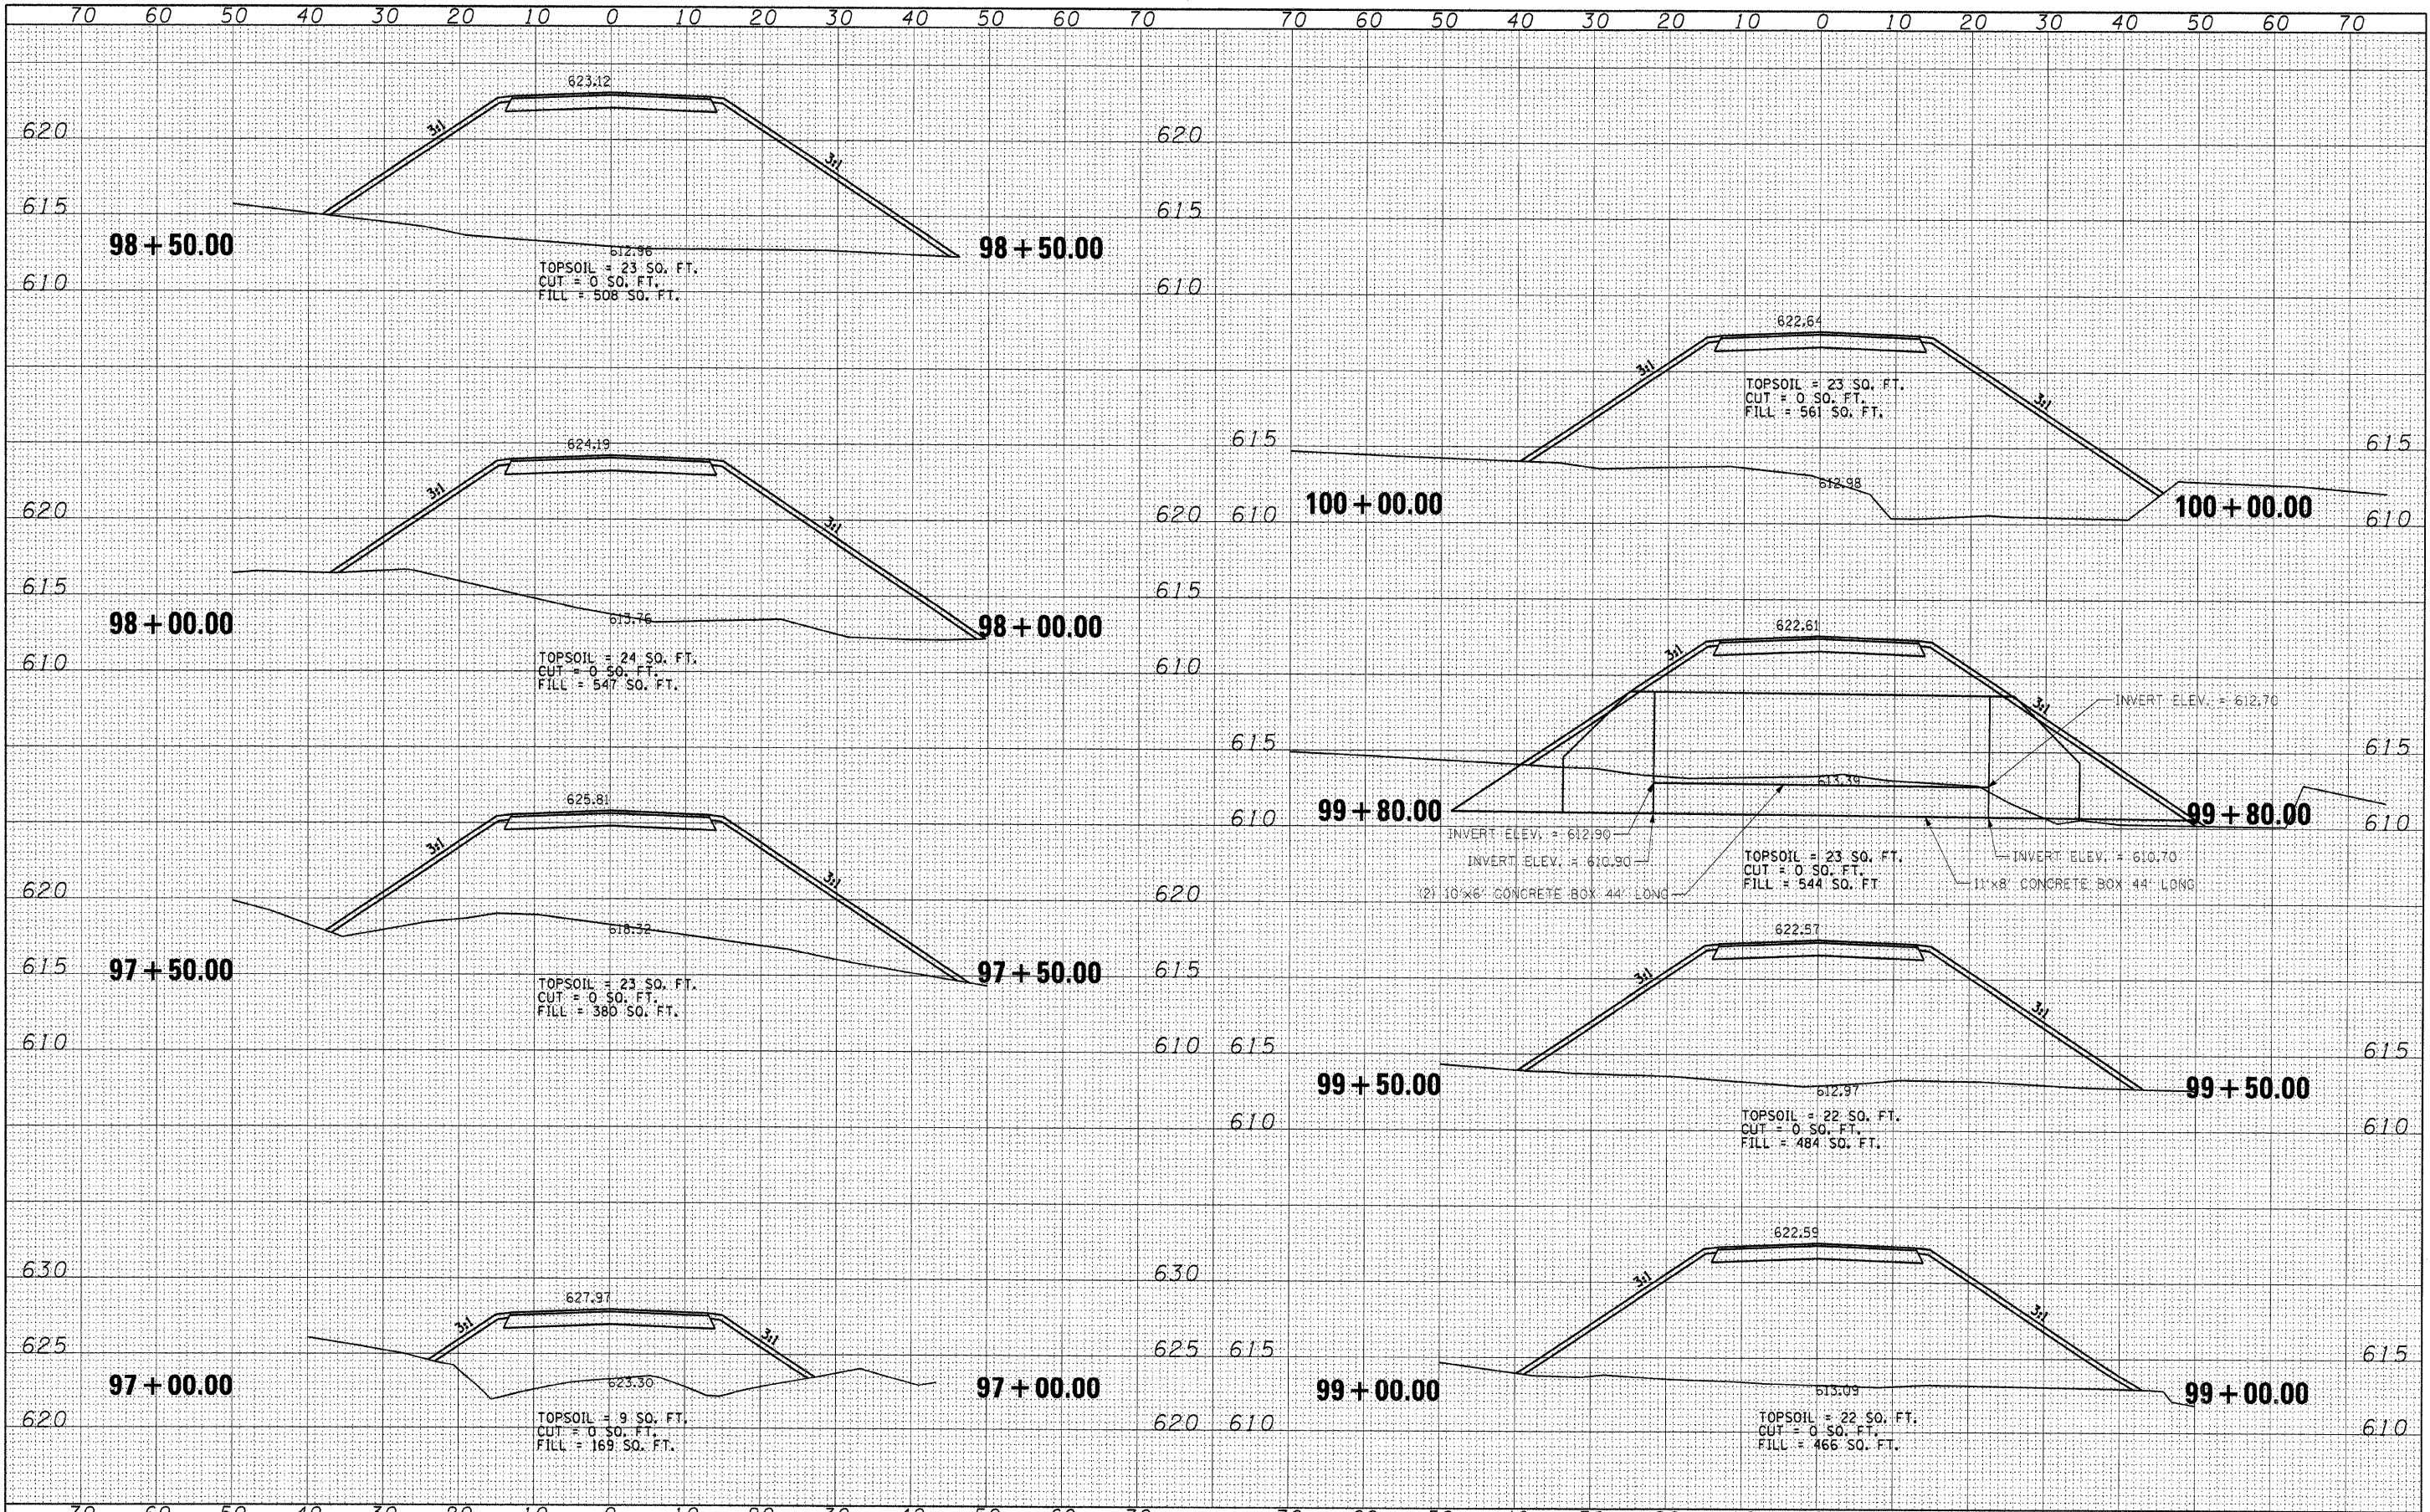

FILE NAME =	USER NAME = #USER#	DESIGNED - R.H.D.	REVISED -	STATE OF ILLINOIS DEPARTMENT OF TRANSPORTATION	ARGYLE LAKE STATE PARK CROSS SECTIONS			F.A. RTE.	SECTION	COUNTY	TOTAL SHEETS	SHEET NO.
#FILE#		DRAWN - S.D.K.	REVISED -		SCALE: 1" = 20'			ARGYLE LAKE STATE PARK	MCDONOUGH	162	124	
		CHECKED - T.T.P.	REVISED -		SHEET NO. 124 OF 162 SHEETS					CONTRACT NO. 46158		
		DATE - 12/09/10	REVISED -		STA. 97+00.00 TO STA. 100+00.00			ILLINOIS FED. AID PROJECT				