


DATE	
BY	
FINN	
SURVEY	
NOTE BOOK	
AREAS CHECKED	
NO.	

DATE	
BY	
ORIGINAL	
SURVEY	
NOTE BOOK	
AREAS CHECKED	
NO.	

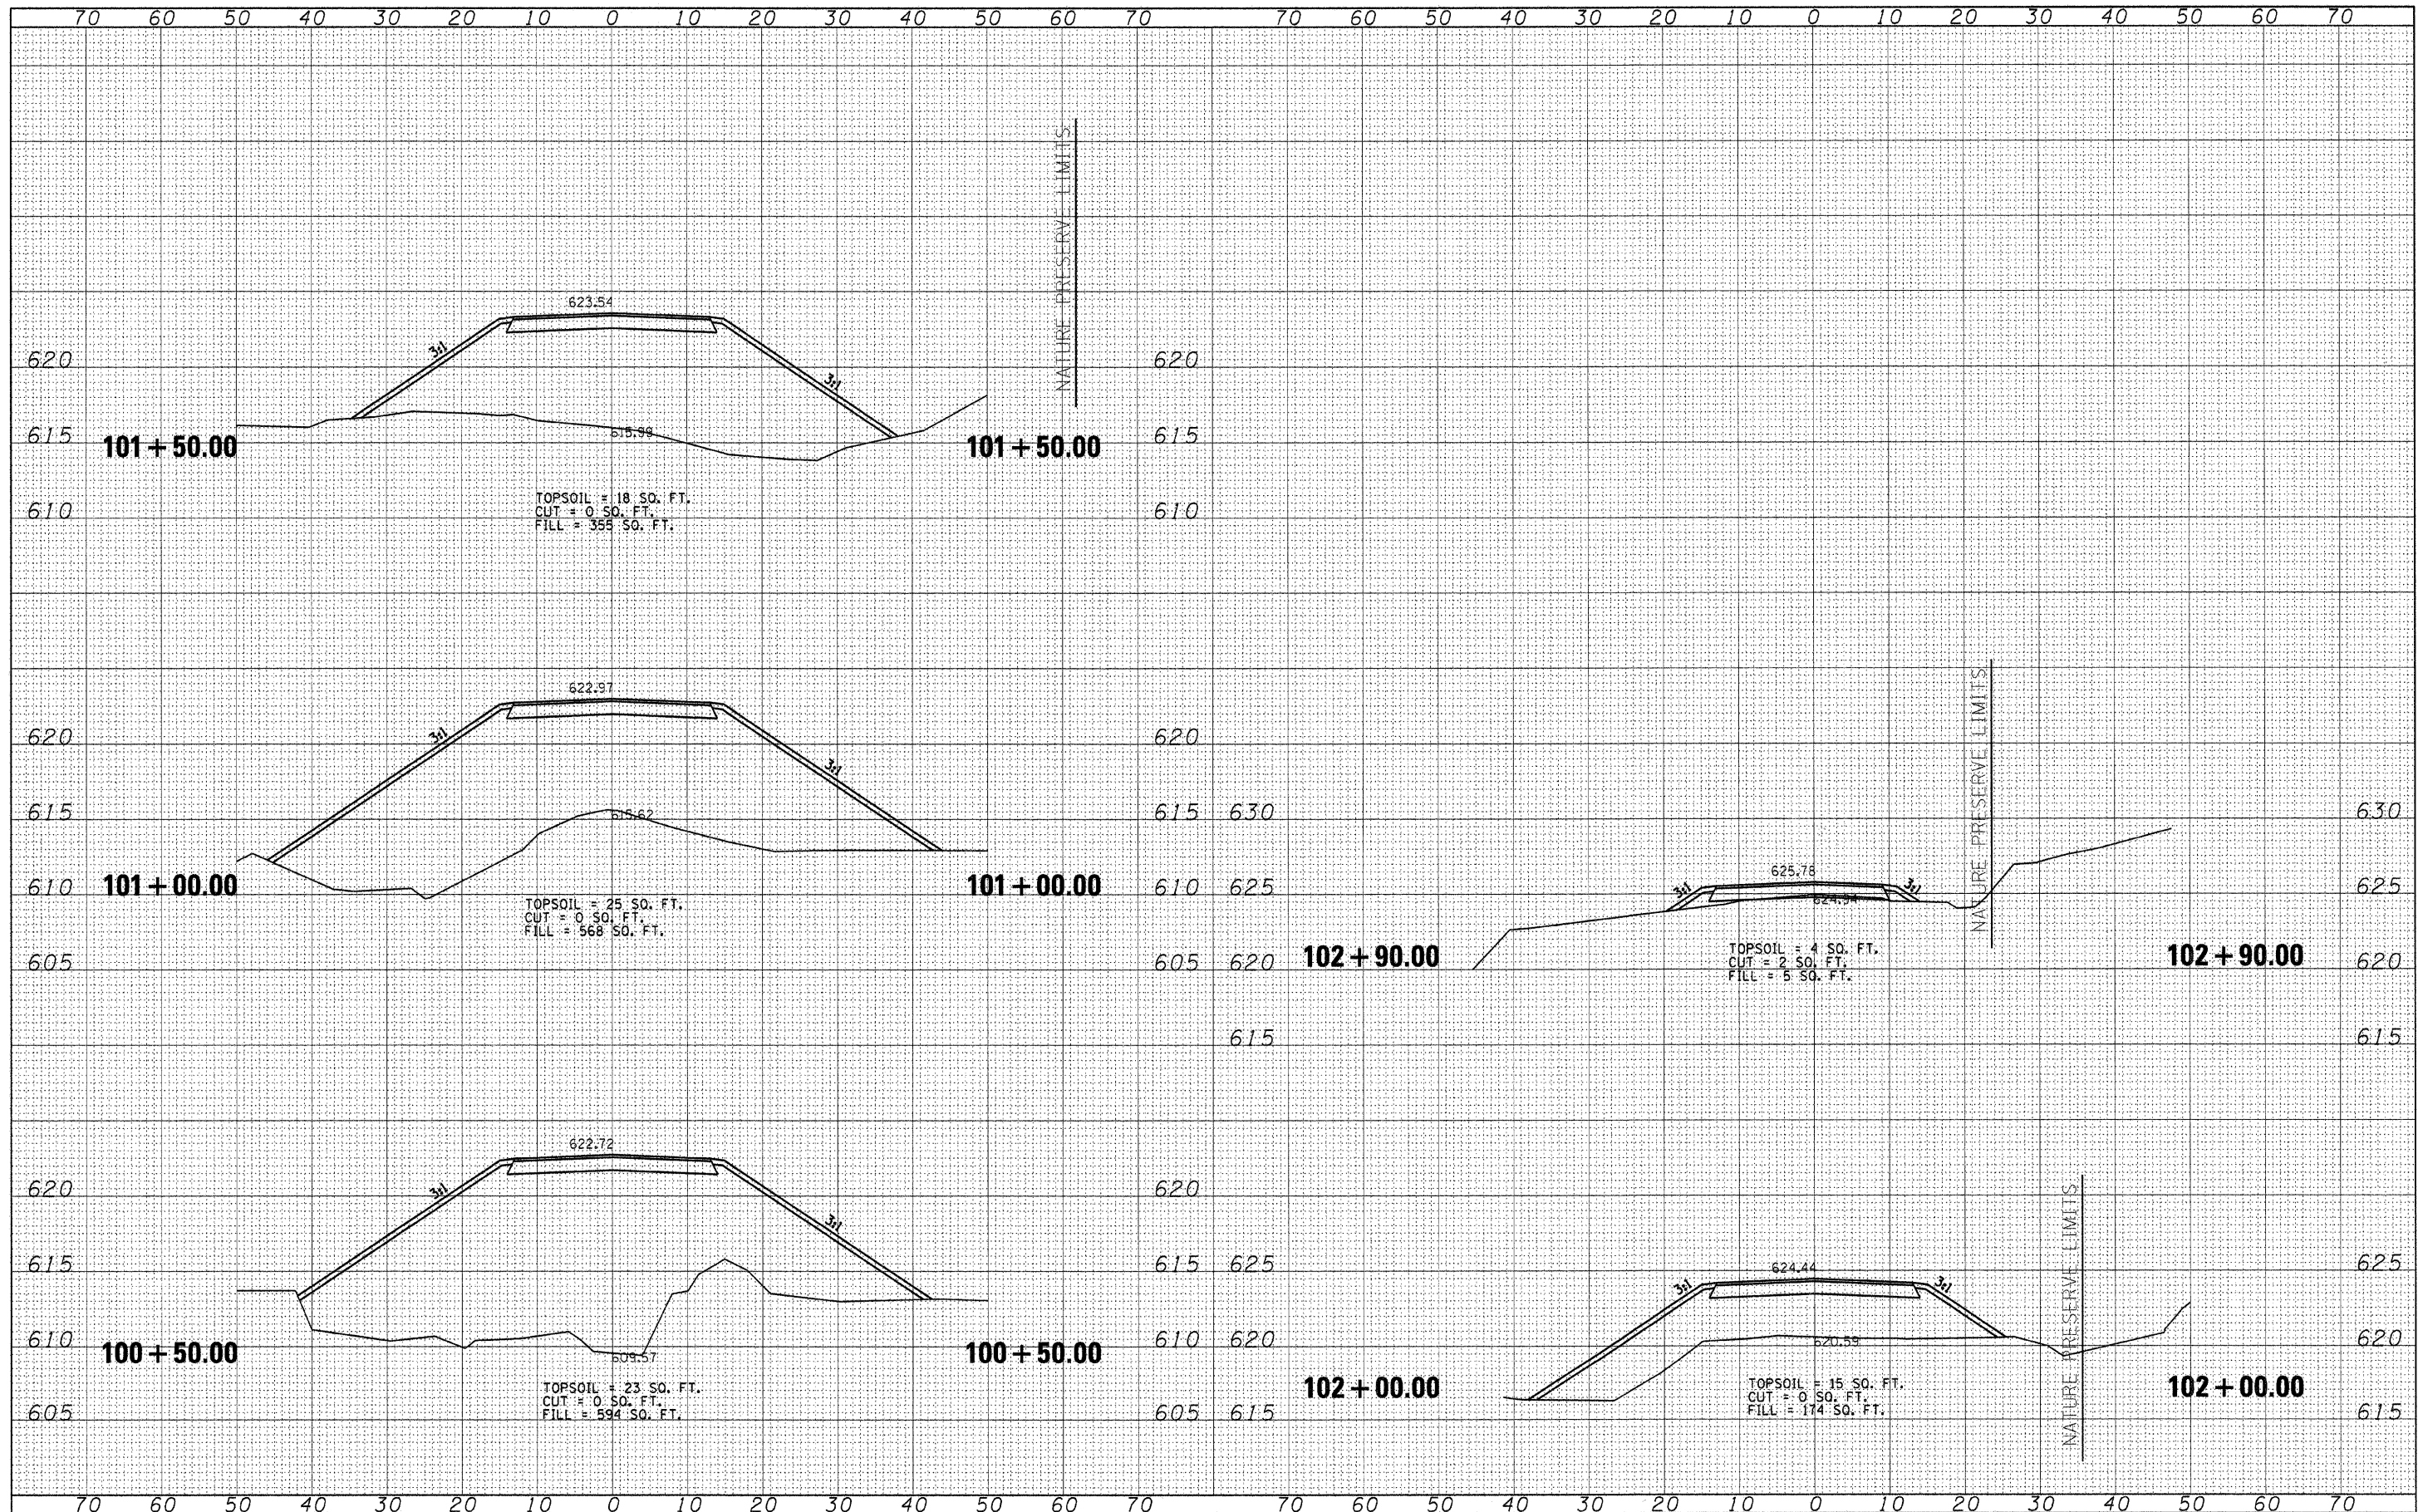

FILE NAME =	USER NAME = #USER#	DESIGNED - R.H.D.	REVISED -	STATE OF ILLINOIS DEPARTMENT OF TRANSPORTATION	ARGYLE LAKE STATE PARK CROSS SECTIONS			F.A.	SECTION	COUNTY	TOTAL	SHEET
#FILEL#		DRAWN - S.D.K.	REVISED -					RTE.	ARGYLE LAKE STATE PARK	MCDONOUGH	SHEETS	NO.
PLOT SCALE = #SCALE#		CHECKED - T.T.P.	REVISED -		SCALE: 1" = 20'	SHEET NO. 125 OF 162 SHEETS	STA. 100+50.00 TO STA. 102+90.00	162	125			
PLOT DATE = #DATE#		DATE - 12/09/10	REVISED -		ILLINOIS FED. AID PROJECT			CONTRACT NO. 46158				