


DATE	
BY	
NO.	
FINAL SURVEY	
TEMPLATES	
AREAS CHECKED	
NO.	

DATE	
BY	
NO.	
ORIGINAL SURVEY	
TEMPLATES	
AREAS CHECKED	
NO.	

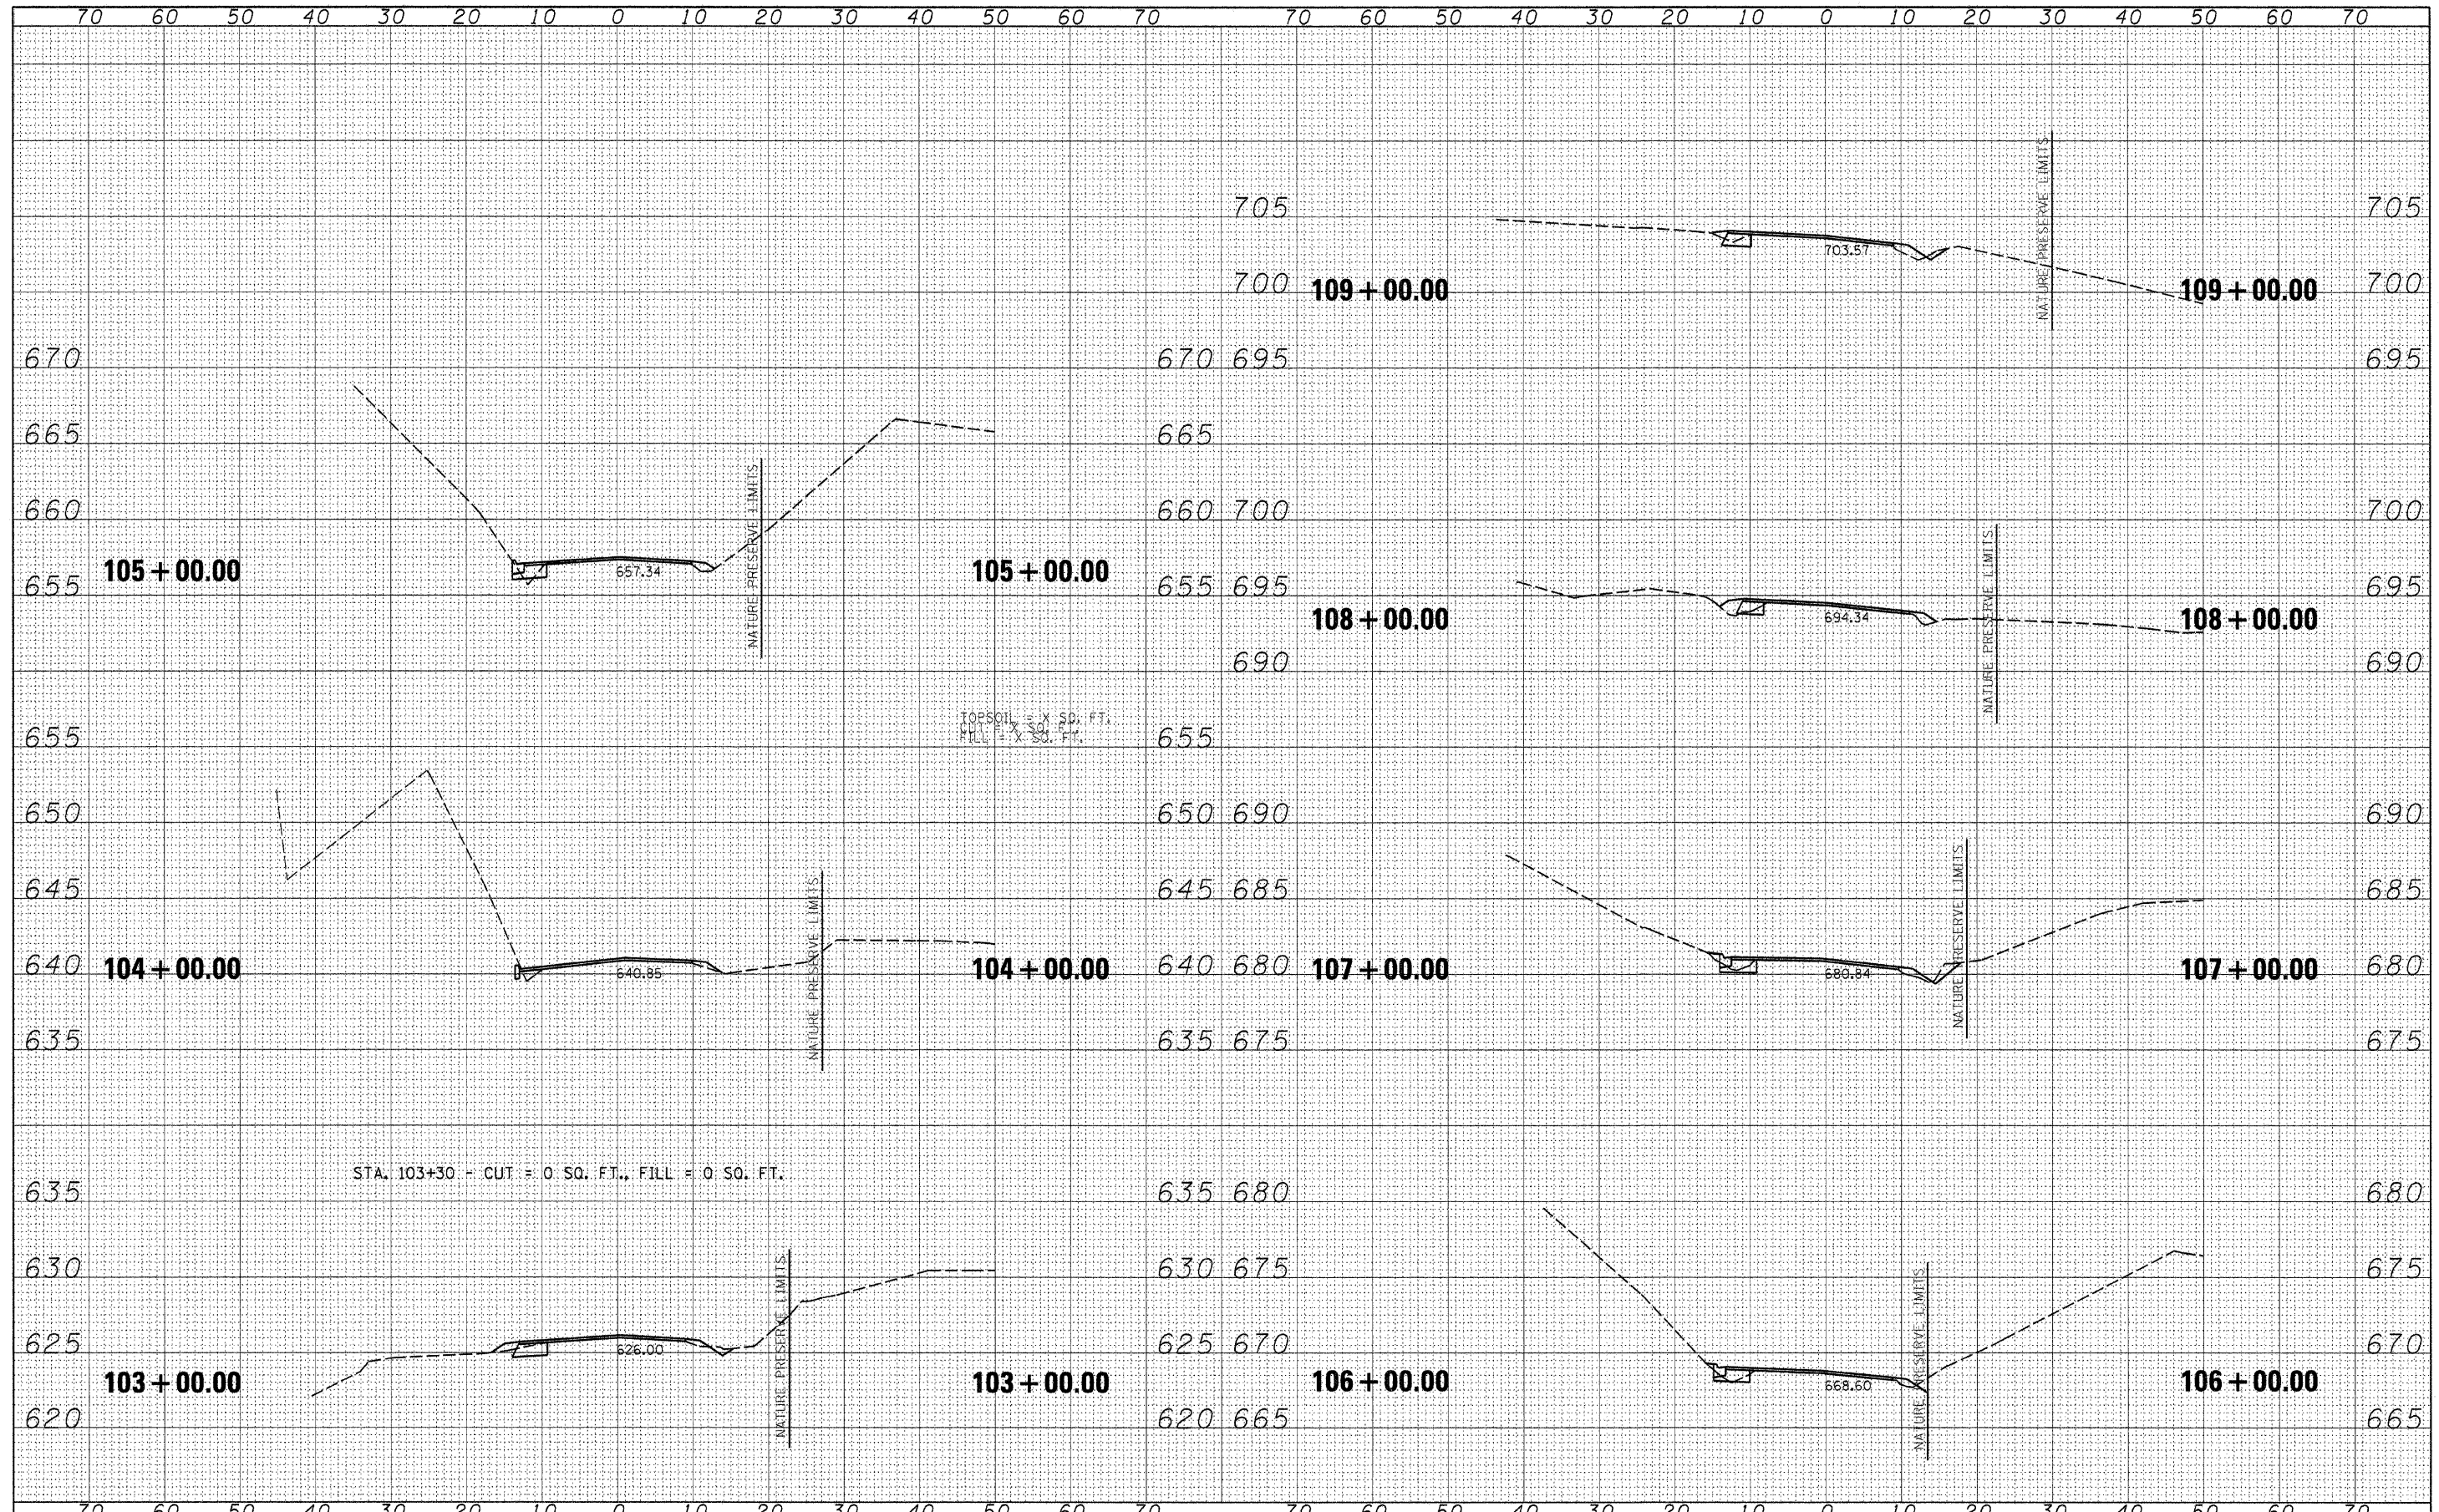

FILE NAME =	USER NAME = *USER*	DESIGNED - R.H.D.	REVISED -	STATE OF ILLINOIS DEPARTMENT OF TRANSPORTATION				ARGYLE LAKE STATE PARK CROSS SECTIONS				F.A. RTE.	SECTION	COUNTY	TOTAL SHEETS	SHEET NO.
#FILE#		DRAWN - J.T.T.	REVISED -									ARGYLE LAKE STATE PARK	MCDONOUGH	162	126	
PLOT SCALE = *SCALE*		CHECKED - T.T.P.	REVISED -	SCALE: 1" = 10'				SHEET NO. 126 OF 162 SHEETS				CONTRACT NO. 46158				
PLOT DATE = *DATE*		DATE - 12/09/10	REVISED -	STA. 103+00.00 TO STA. 109+00.00				ILLINOIS FED. AID PROJECT								