


DATE	BY	CHECKED	PLOTTED	TEMPLATE	AREAS	CHECKED
FINAL						
SURVEY						
NOTE BOOK						
NO.						

DATE	BY	CHECKED	PLOTTED	TEMPLATE	AREAS	CHECKED
ORIGINAL						
SURVEY						
NOTE BOOK						
NO.						

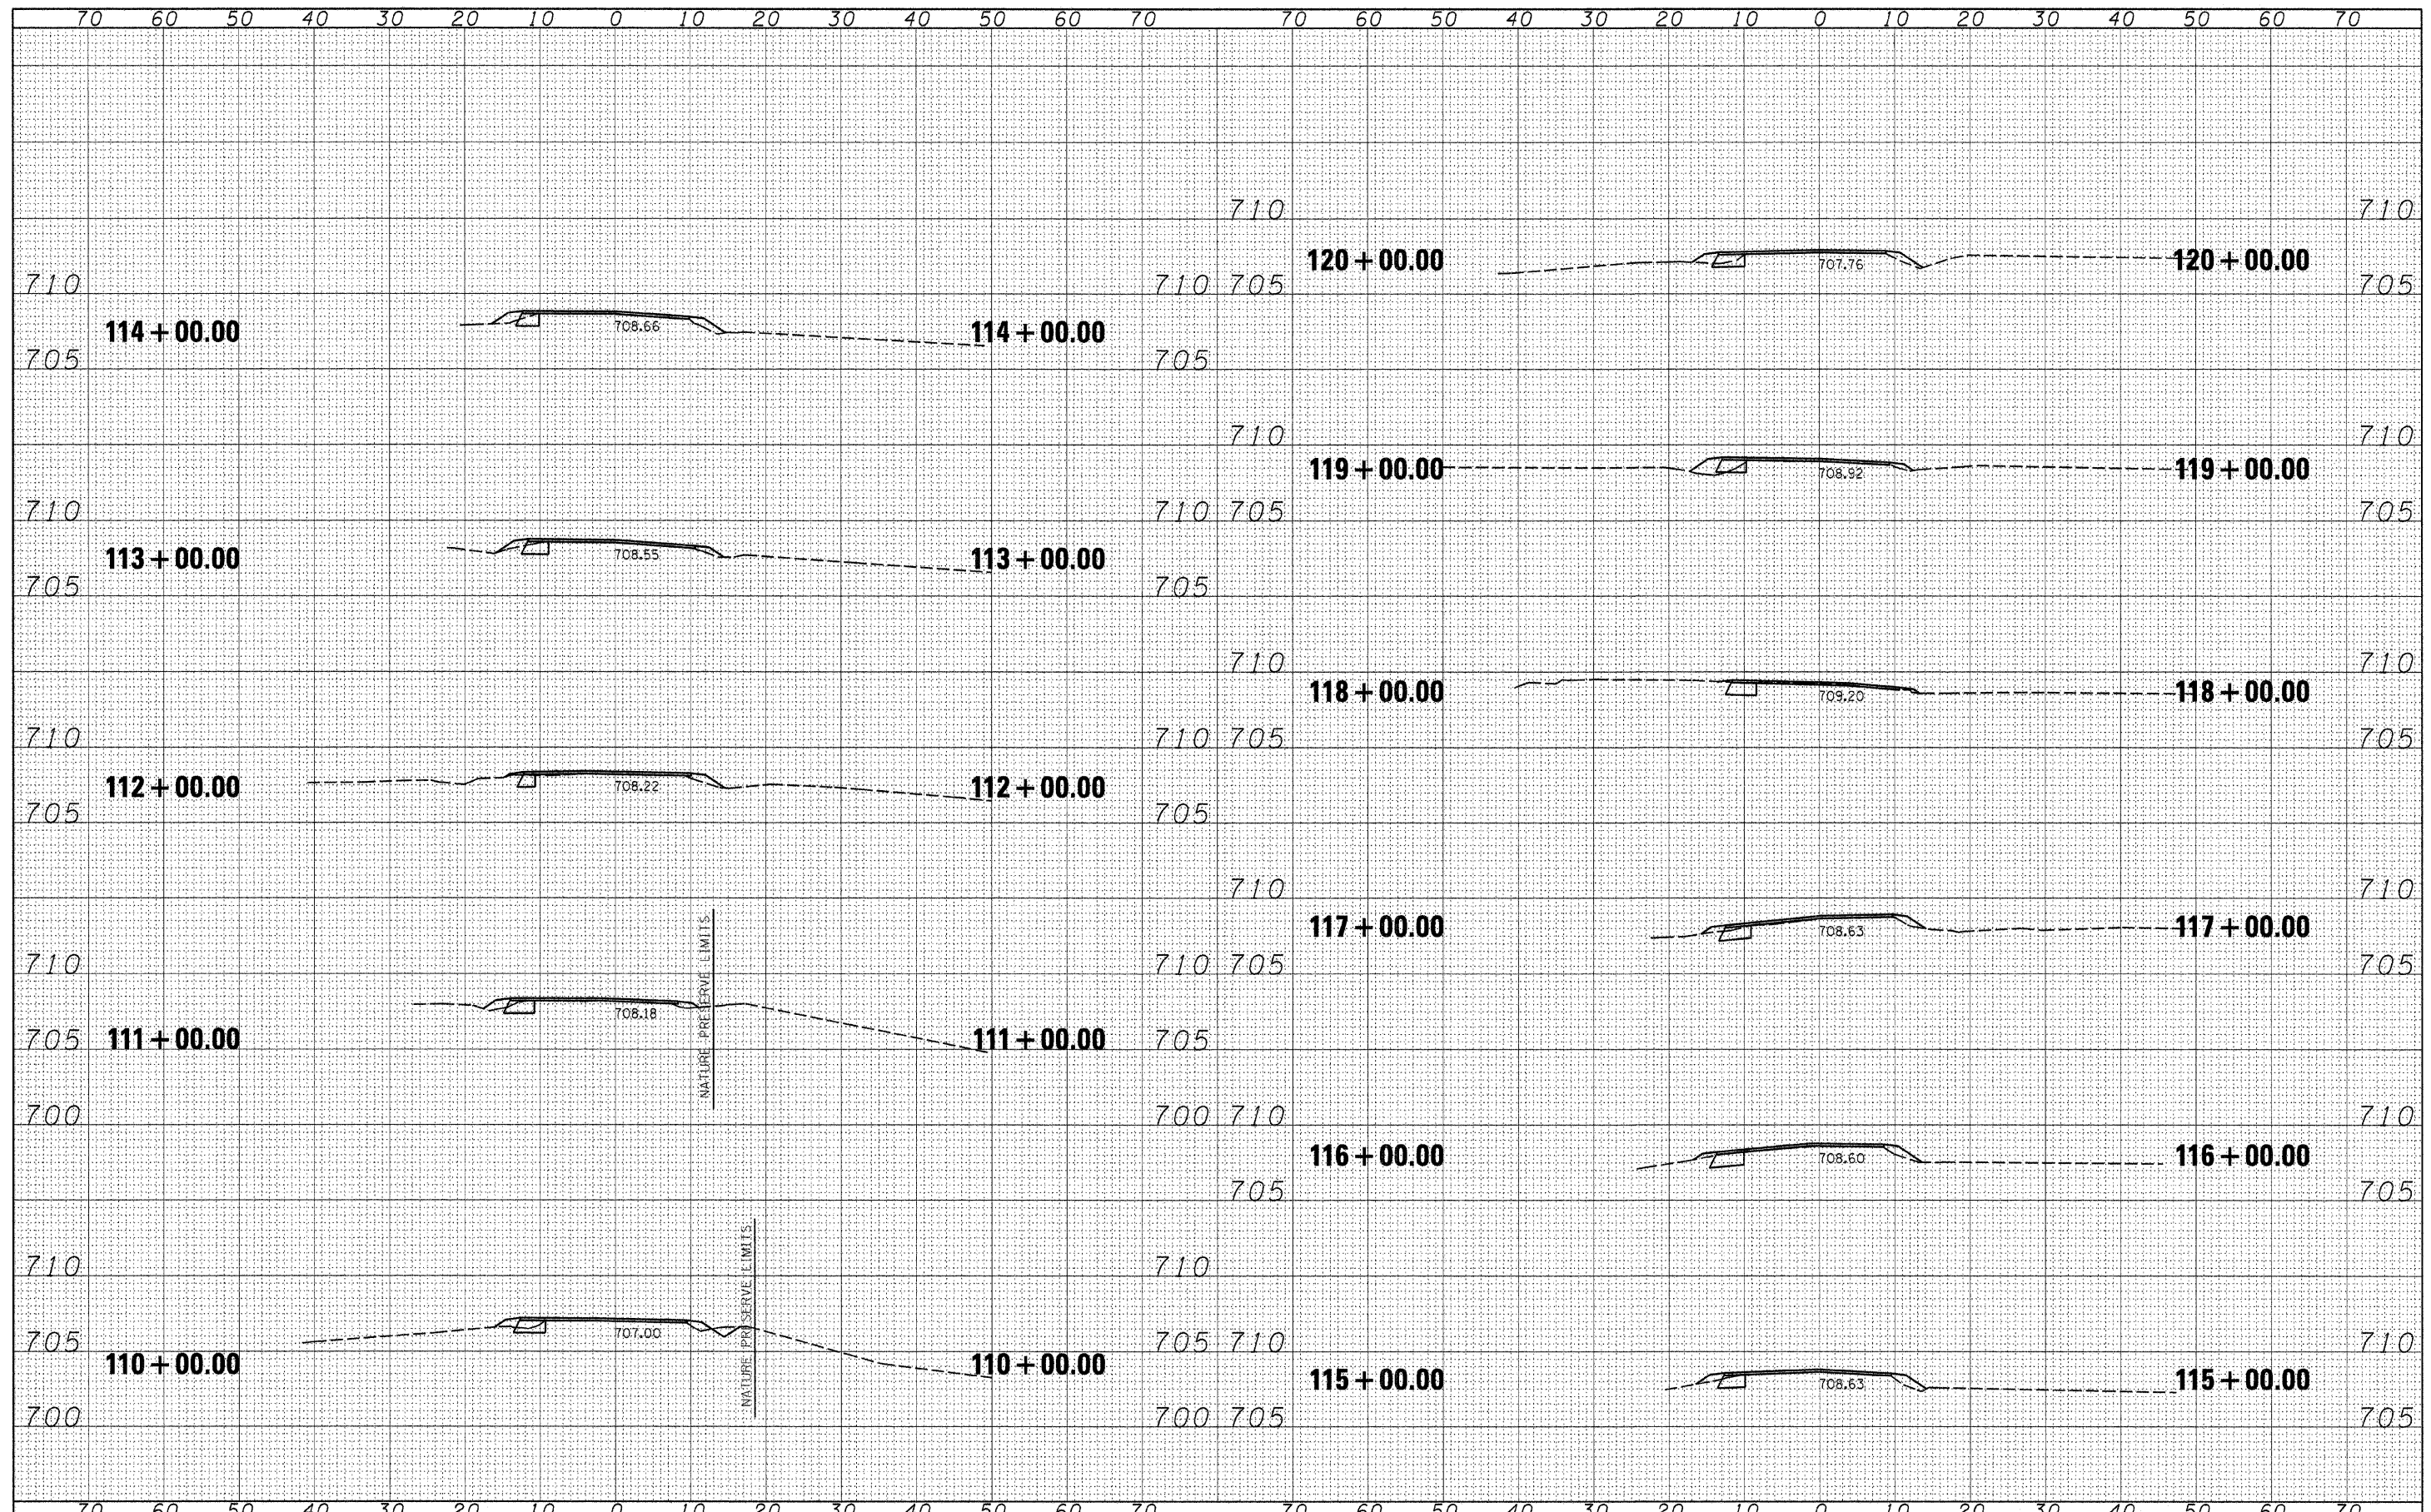

FILE NAME =	USER NAME = *USER*	DESIGNED - R.H.D.	REVISED -	<b>STATE OF ILLINOIS</b> <b>DEPARTMENT OF TRANSPORTATION</b> <b>ARGYLE LAKE STATE PARK</b> <b>CROSS SECTIONS</b> SCALE: 1" = 10'    SHEET NO. 127 OF 162 SHEETS    STA. 110+00.00 TO STA. 120+00.00	F.A. RTE.	SECTION	COUNTY	TOTAL SHEETS	SHEET NO.
#FILE#		DRAWN - S.D.K.	REVISED -			ARGYLE LAKE STATE PARK	MCDONOUGH	162	127
		CHECKED - T.T.P.	REVISED -			CONTRACT NO. 46158			
		DATE - 12/09/10	REVISED -			ILLINOIS FED. AID PROJECT			