


DATE	
BY	
DESIGNED	
DRAWN	
CHECKED	
REVISIONS	
NO.	

DATE	
BY	
DESIGNED	
DRAWN	
CHECKED	
REVISIONS	
NO.	

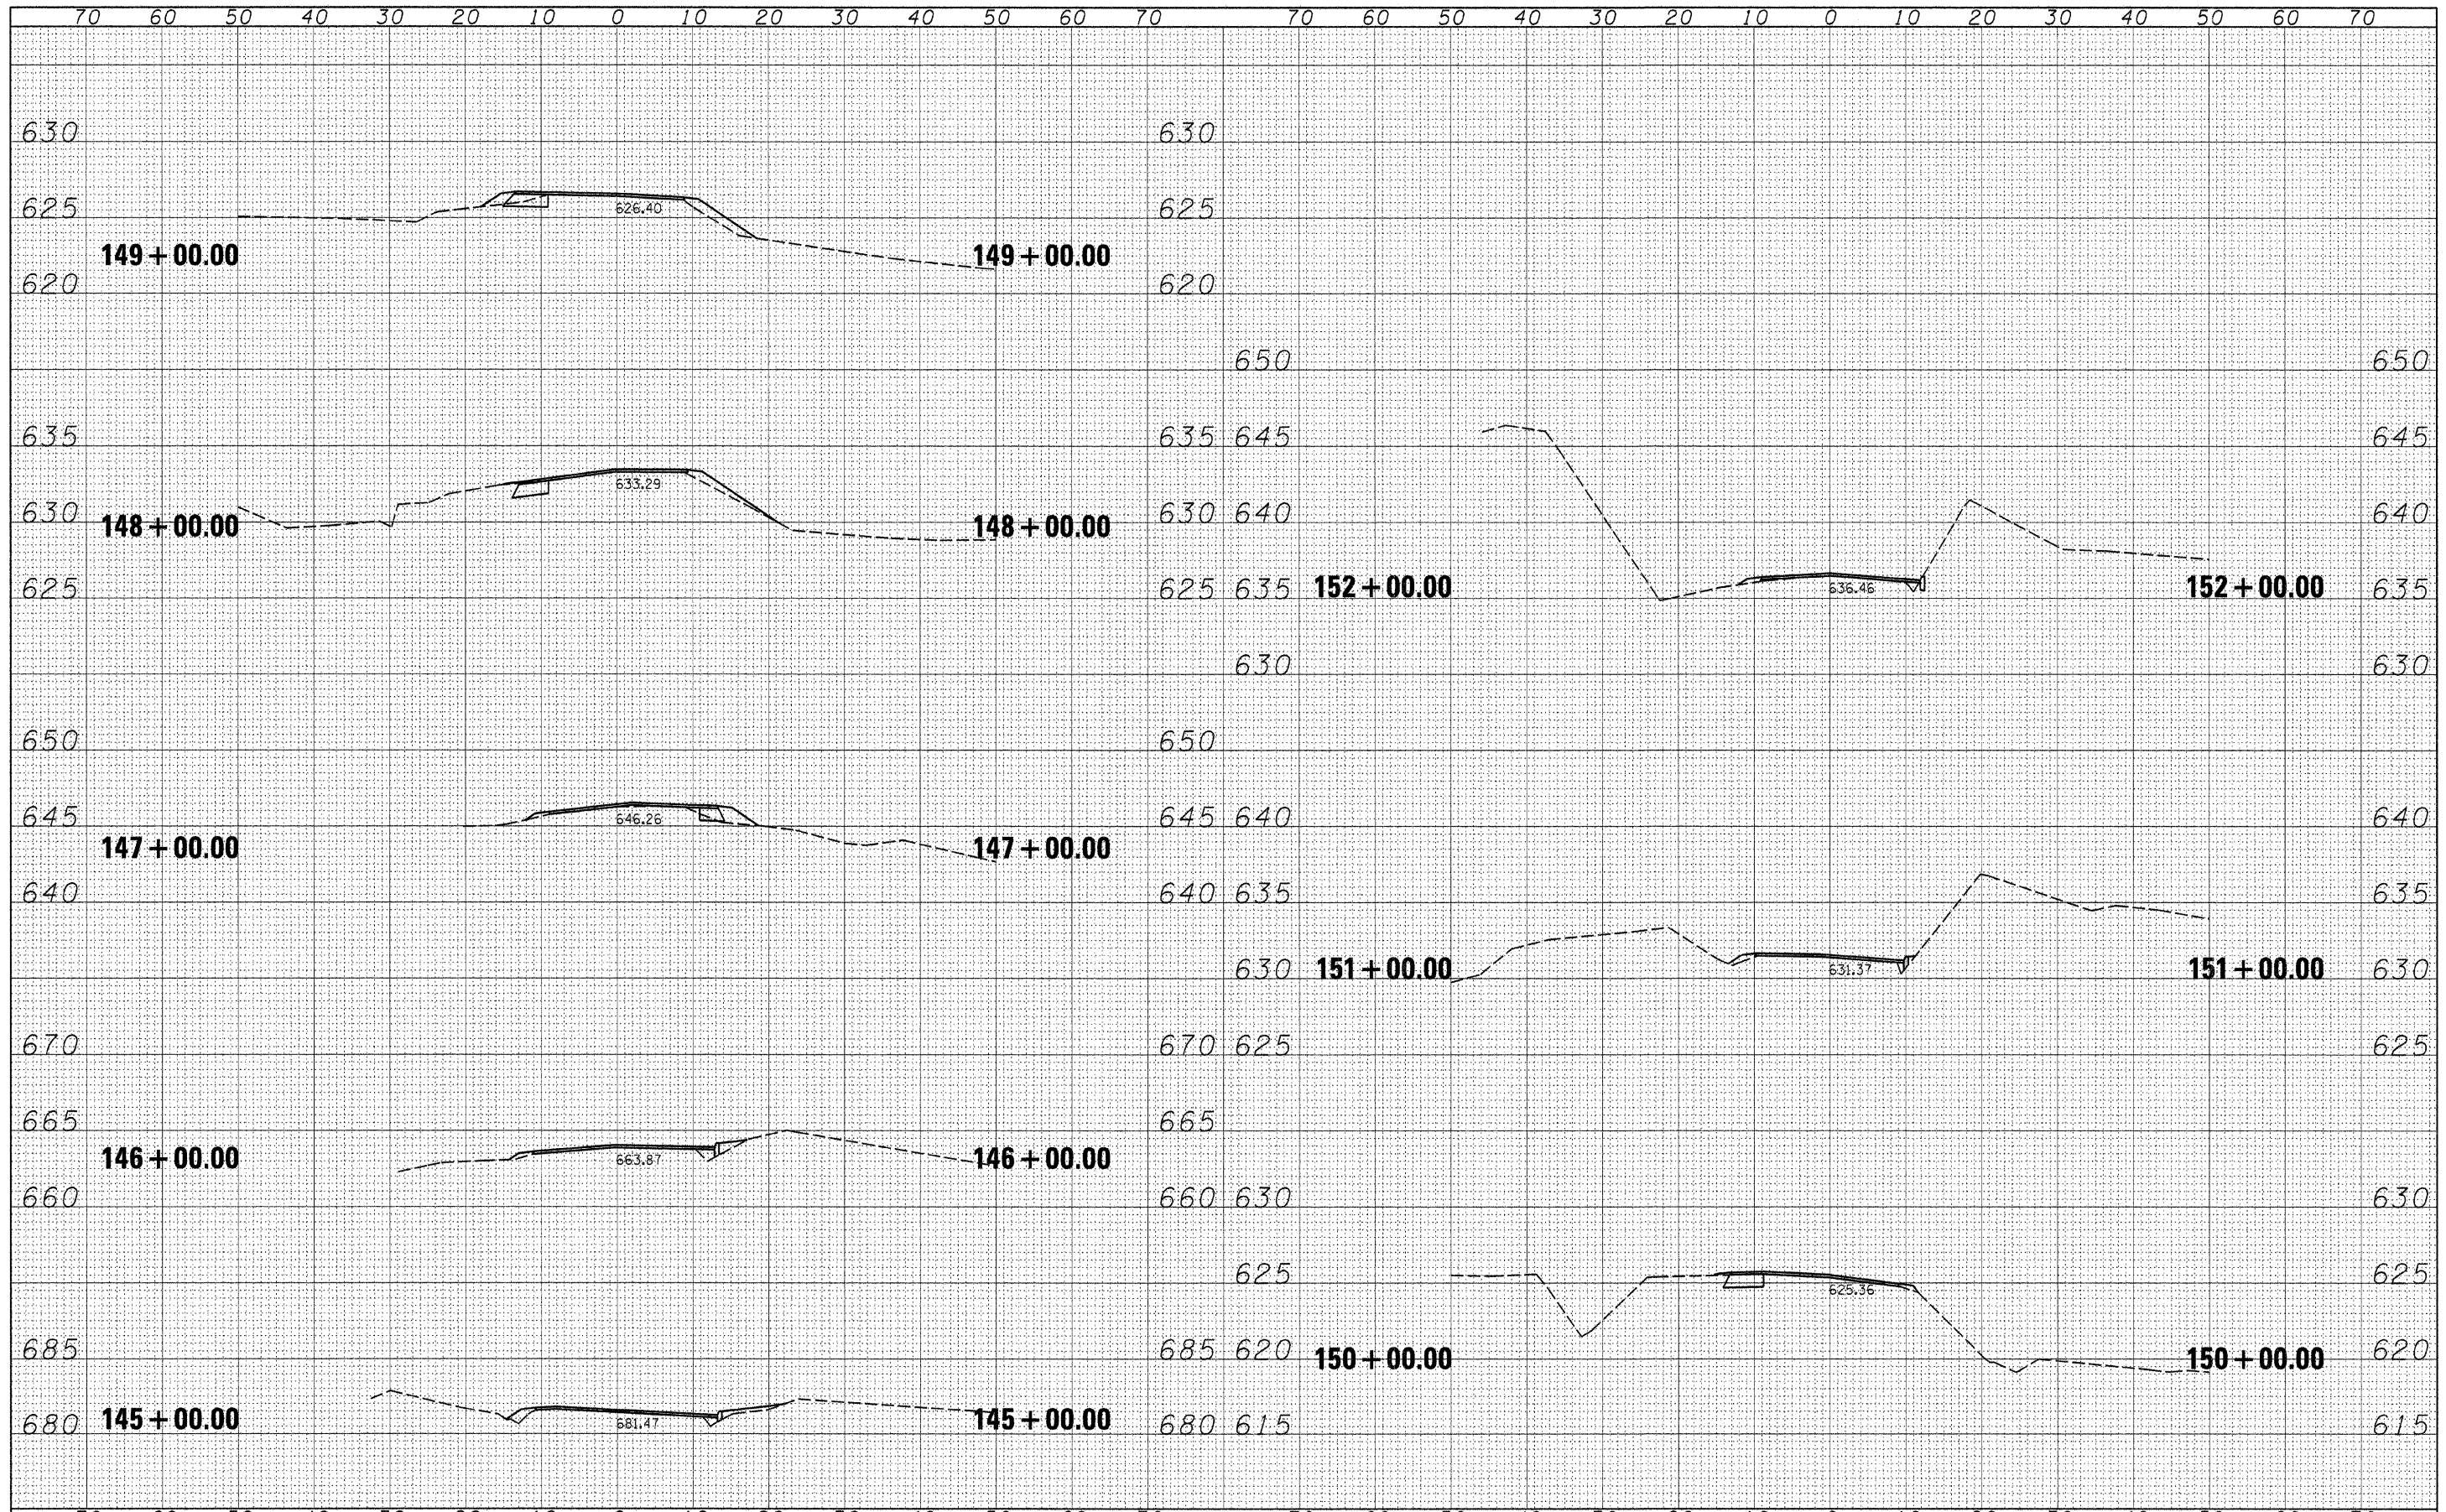

FILE NAME =	USER NAME = #USER#	DESIGNED - R.H.D.	REVISED -	STATE OF ILLINOIS DEPARTMENT OF TRANSPORTATION		ARGYLE LAKE STATE PARK CROSS SECTIONS			F.A. RTE.	SECTION	COUNTY	TOTAL SHEETS	SHEET NO.
#FILE#		DRAWN - S.D.K.	REVISED -						ARGYLE LAKE STATE PARK	MCDONOUGH	162	131	
	PLOT SCALE = #SCALE#	CHECKED - T.T.P.	REVISED -	SCALE: 1" = 10'			SHEET NO. 131 OF 162 SHEETS		STA. 145+00.00 TO STA. 152+00.00		CONTRACT NO. 46158		
	PLOT DATE = #DATE#	DATE - 12/09/10	REVISED -	[ILLINOIS] FED. AID PROJECT									