


DATE	
BY	
SUBMITTED	
FINAL SURVEY	
NOTE BOOK	
NO.	
AREAS CHECKED	
AREAS CHECKED	

DATE	
BY	
SUBMITTED	
ORIGINAL SURVEY	
NOTE BOOK	
NO.	
AREAS CHECKED	
AREAS CHECKED	

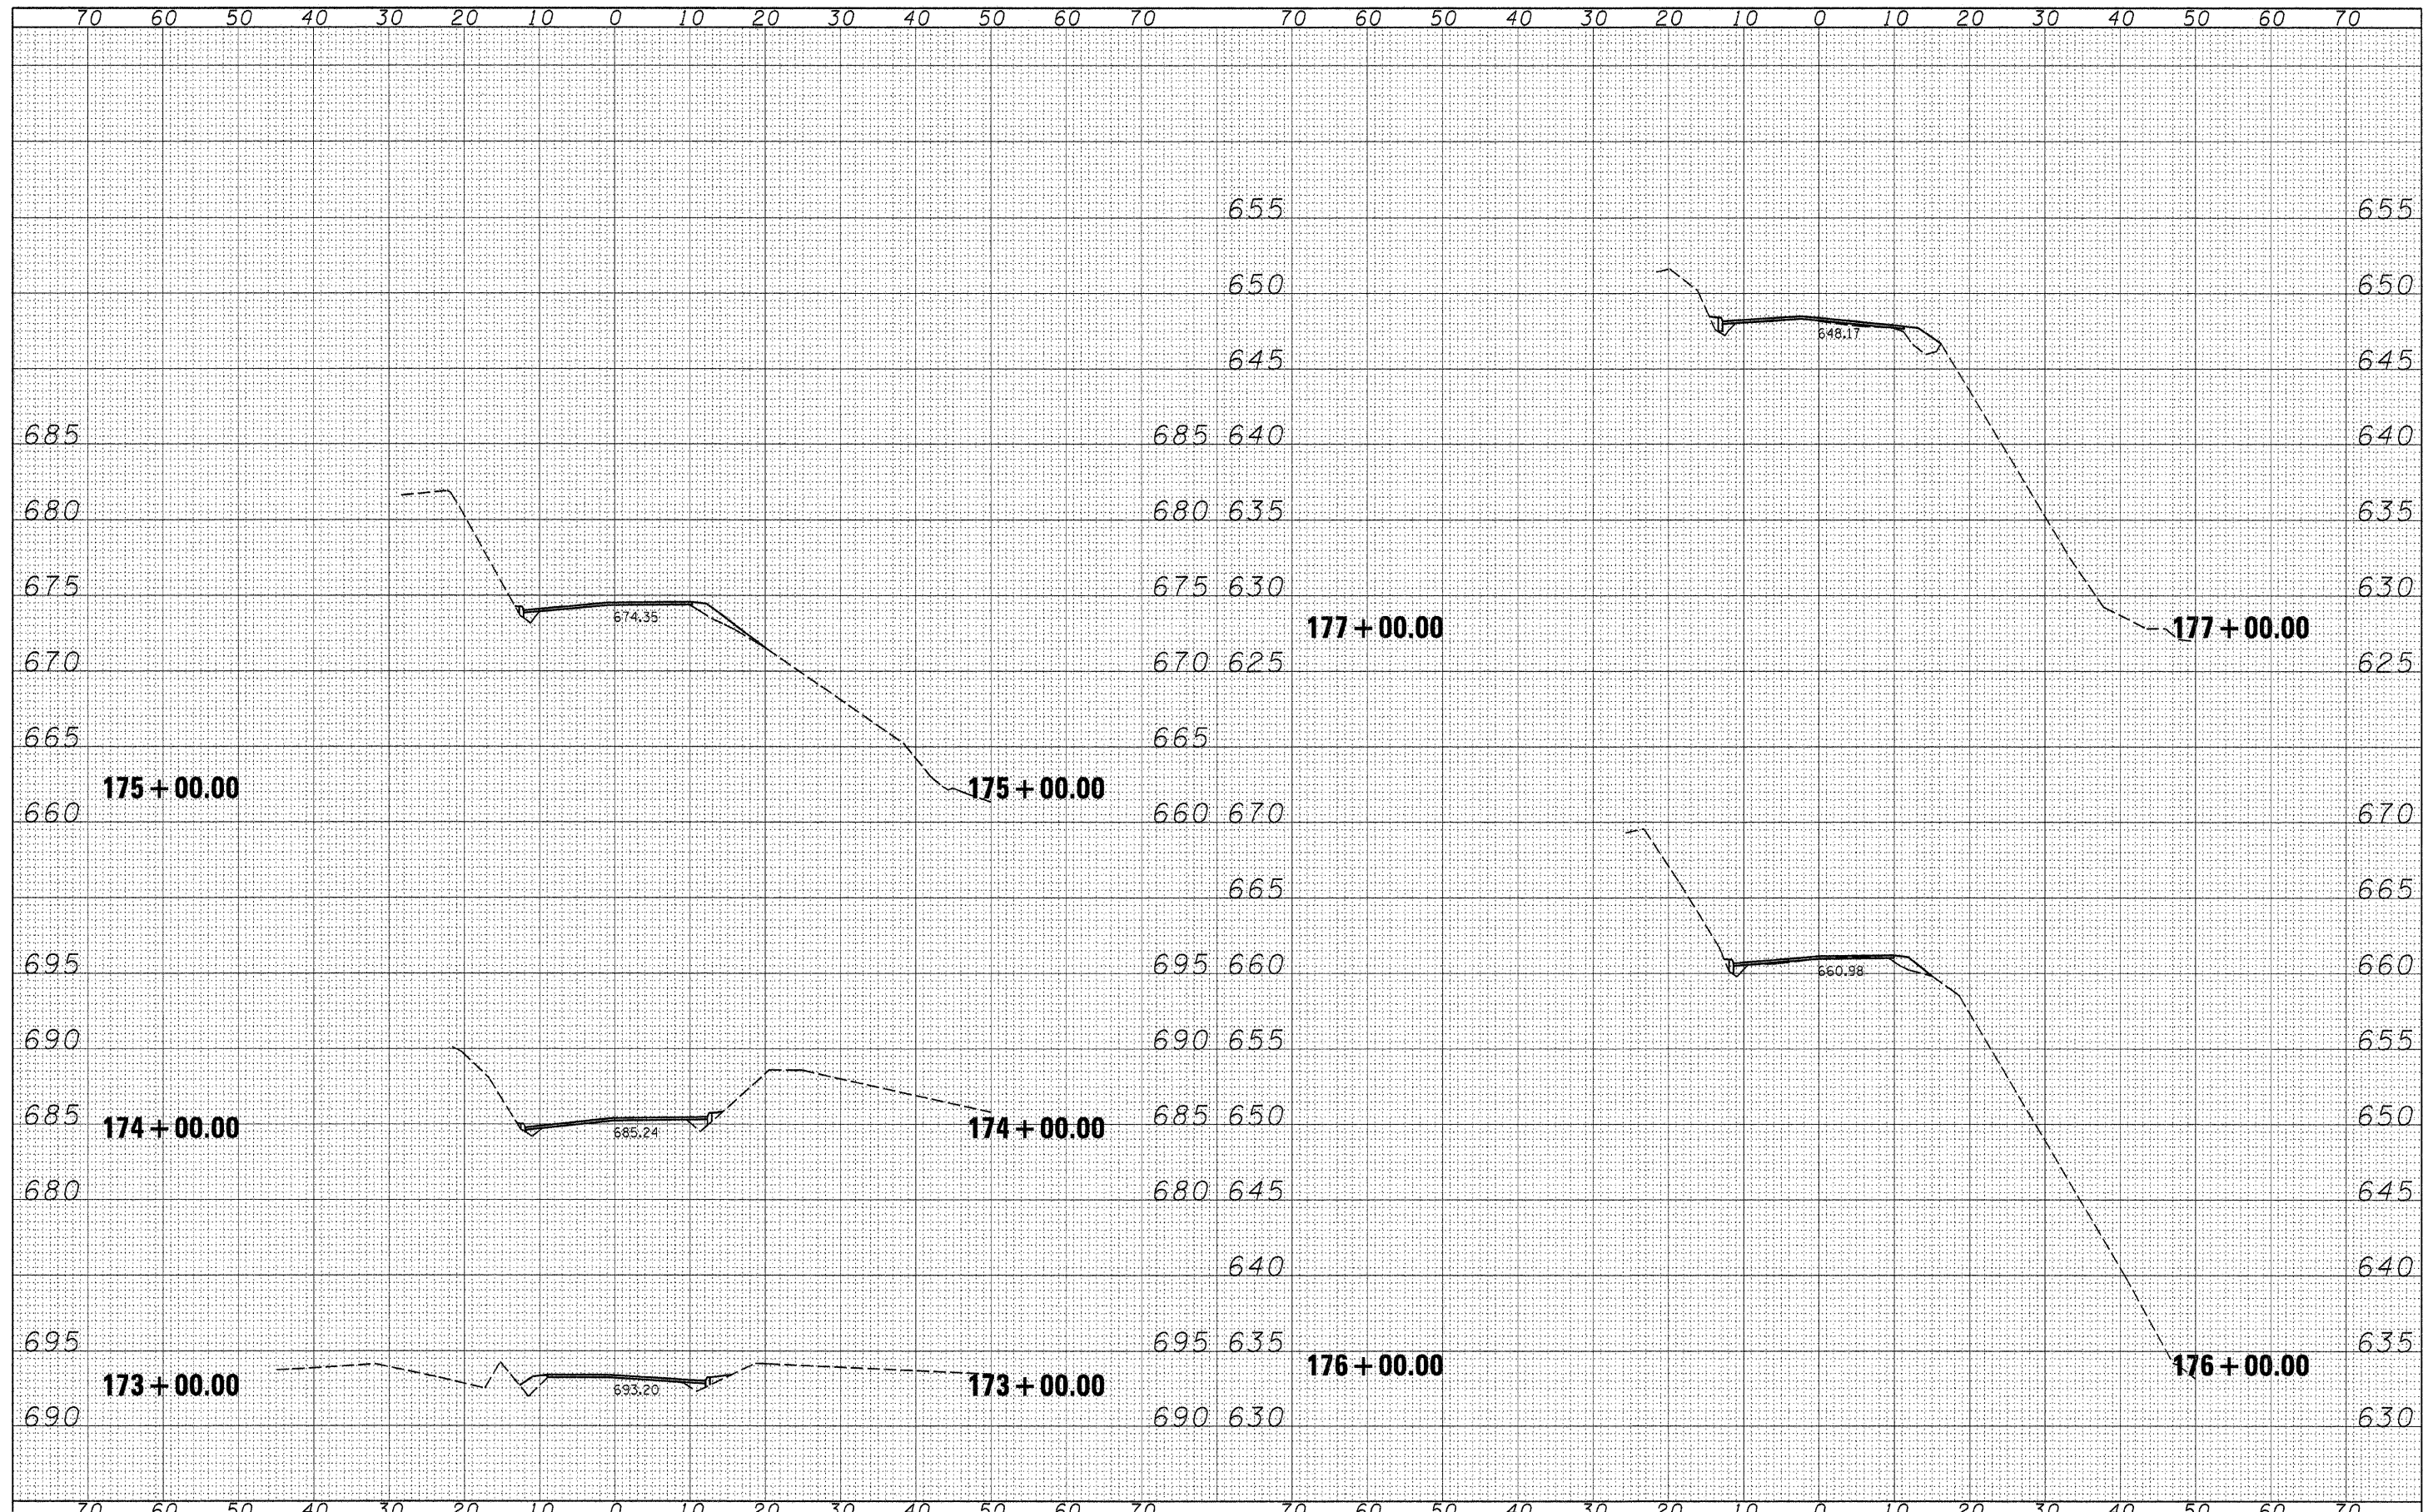

FILE NAME =	USER NAME = #USER#	DESIGNED - R.H.D.	REVISED -	<b>STATE OF ILLINOIS</b> <b>DEPARTMENT OF TRANSPORTATION</b>				<b>ARGYLE LAKE STATE PARK</b> <b>CROSS SECTIONS</b>				F.A. RTE.	SECTION	COUNTY	TOTAL SHEETS	SHEET NO.
#FILE#		DRAWN - S.D.K.	REVISED -									ARGYLE LAKE STATE PARK	MCDONOUGH	162	134	
PLOT SCALE = #SCALE#		CHECKED - T.T.P.	REVISED -	SCALE: 1" = 10'				SHEET NO. 134 OF 162 SHEETS				STA. 173+00.00 TO STA. 177+00.00				
PLOT DATE = #DATE#		DATE - 12/09/10	REVISED -									CONTRACT NO. 46158				
ILLINOIS FED. AID PROJECT																