


DATE	
BY	
FINAL SURVEY	
SUBMITTED	
PLOTTED	
TEMPLATE	
AREAS	
CHECKED	
NO.	

DATE	
BY	
ORIGINAL SURVEY	
SUBMITTED	
PLOTTED	
TEMPLATE	
AREAS	
CHECKED	
NO.	

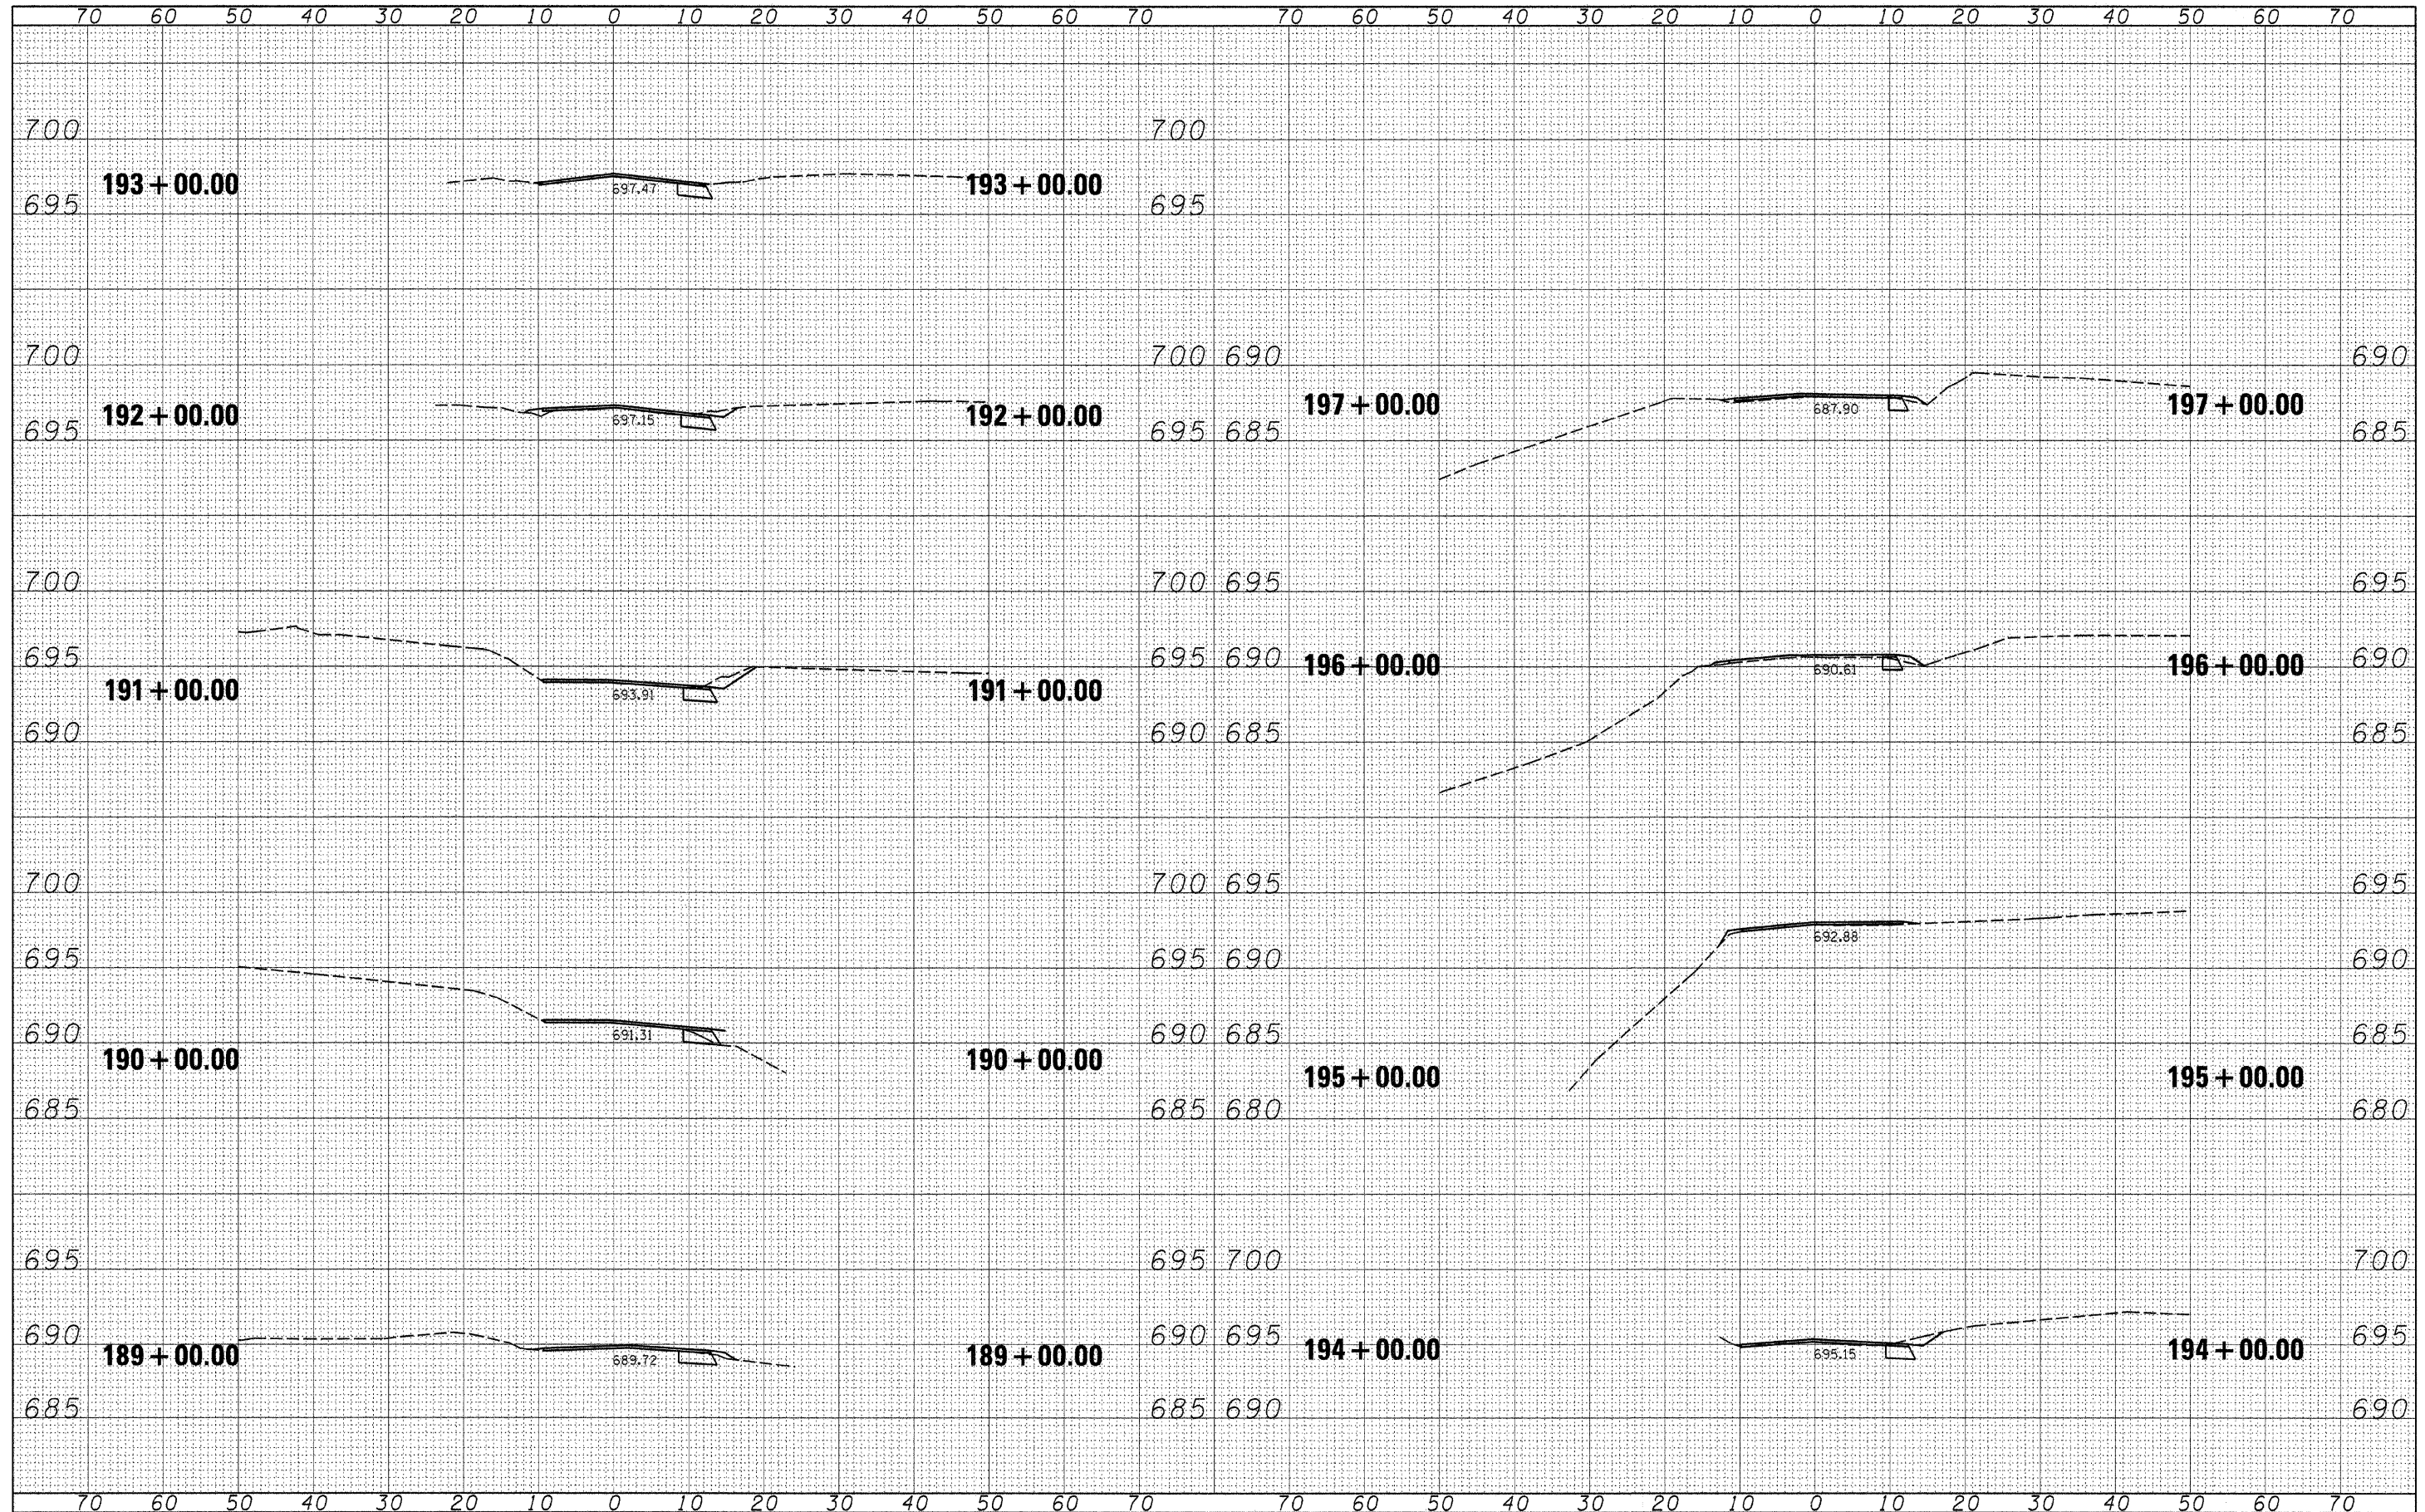

FILE NAME =	USER NAME = *USER*	DESIGNED - R.J.H.D.	REVISED -	STATE OF ILLINOIS DEPARTMENT OF TRANSPORTATION		ARGYLE LAKE STATE PARK CROSS SECTIONS			F.A. RTE.	SECTION	COUNTY	TOTAL SHEETS	SHEET NO.	
*FILEL*		DRAWN - S.D.K.	REVISED -						ARGYLE LAKE STATE PARK	MCDONOUGH	162	137		
	PLOT SCALE = *SCALE*	CHECKED - T.T.P.	REVISED -	SCALE: 1" = 10'		SHEET NO. 137 OF 162 SHEETS	STA. 189+00.00	TO STA. 197+00.00	CONTRACT NO. 46158					
	PLOT DATE = *DATE*	DATE - 12/09/10	REVISED -	ILLINOIS FED. AID PROJECT										