


DATE	
BY	
DESIGNED	
DRAWN	
CHECKED	
REVISIONS	
NO.	
DATE	
BY	
DESIGNED	
DRAWN	
CHECKED	
REVISIONS	
NO.	
DATE	
BY	
DESIGNED	
DRAWN	
CHECKED	
REVISIONS	
NO.	

DATE	
BY	
DESIGNED	
DRAWN	
CHECKED	
REVISIONS	
NO.	
DATE	
BY	
DESIGNED	
DRAWN	
CHECKED	
REVISIONS	
NO.	
DATE	
BY	
DESIGNED	
DRAWN	
CHECKED	
REVISIONS	
NO.	

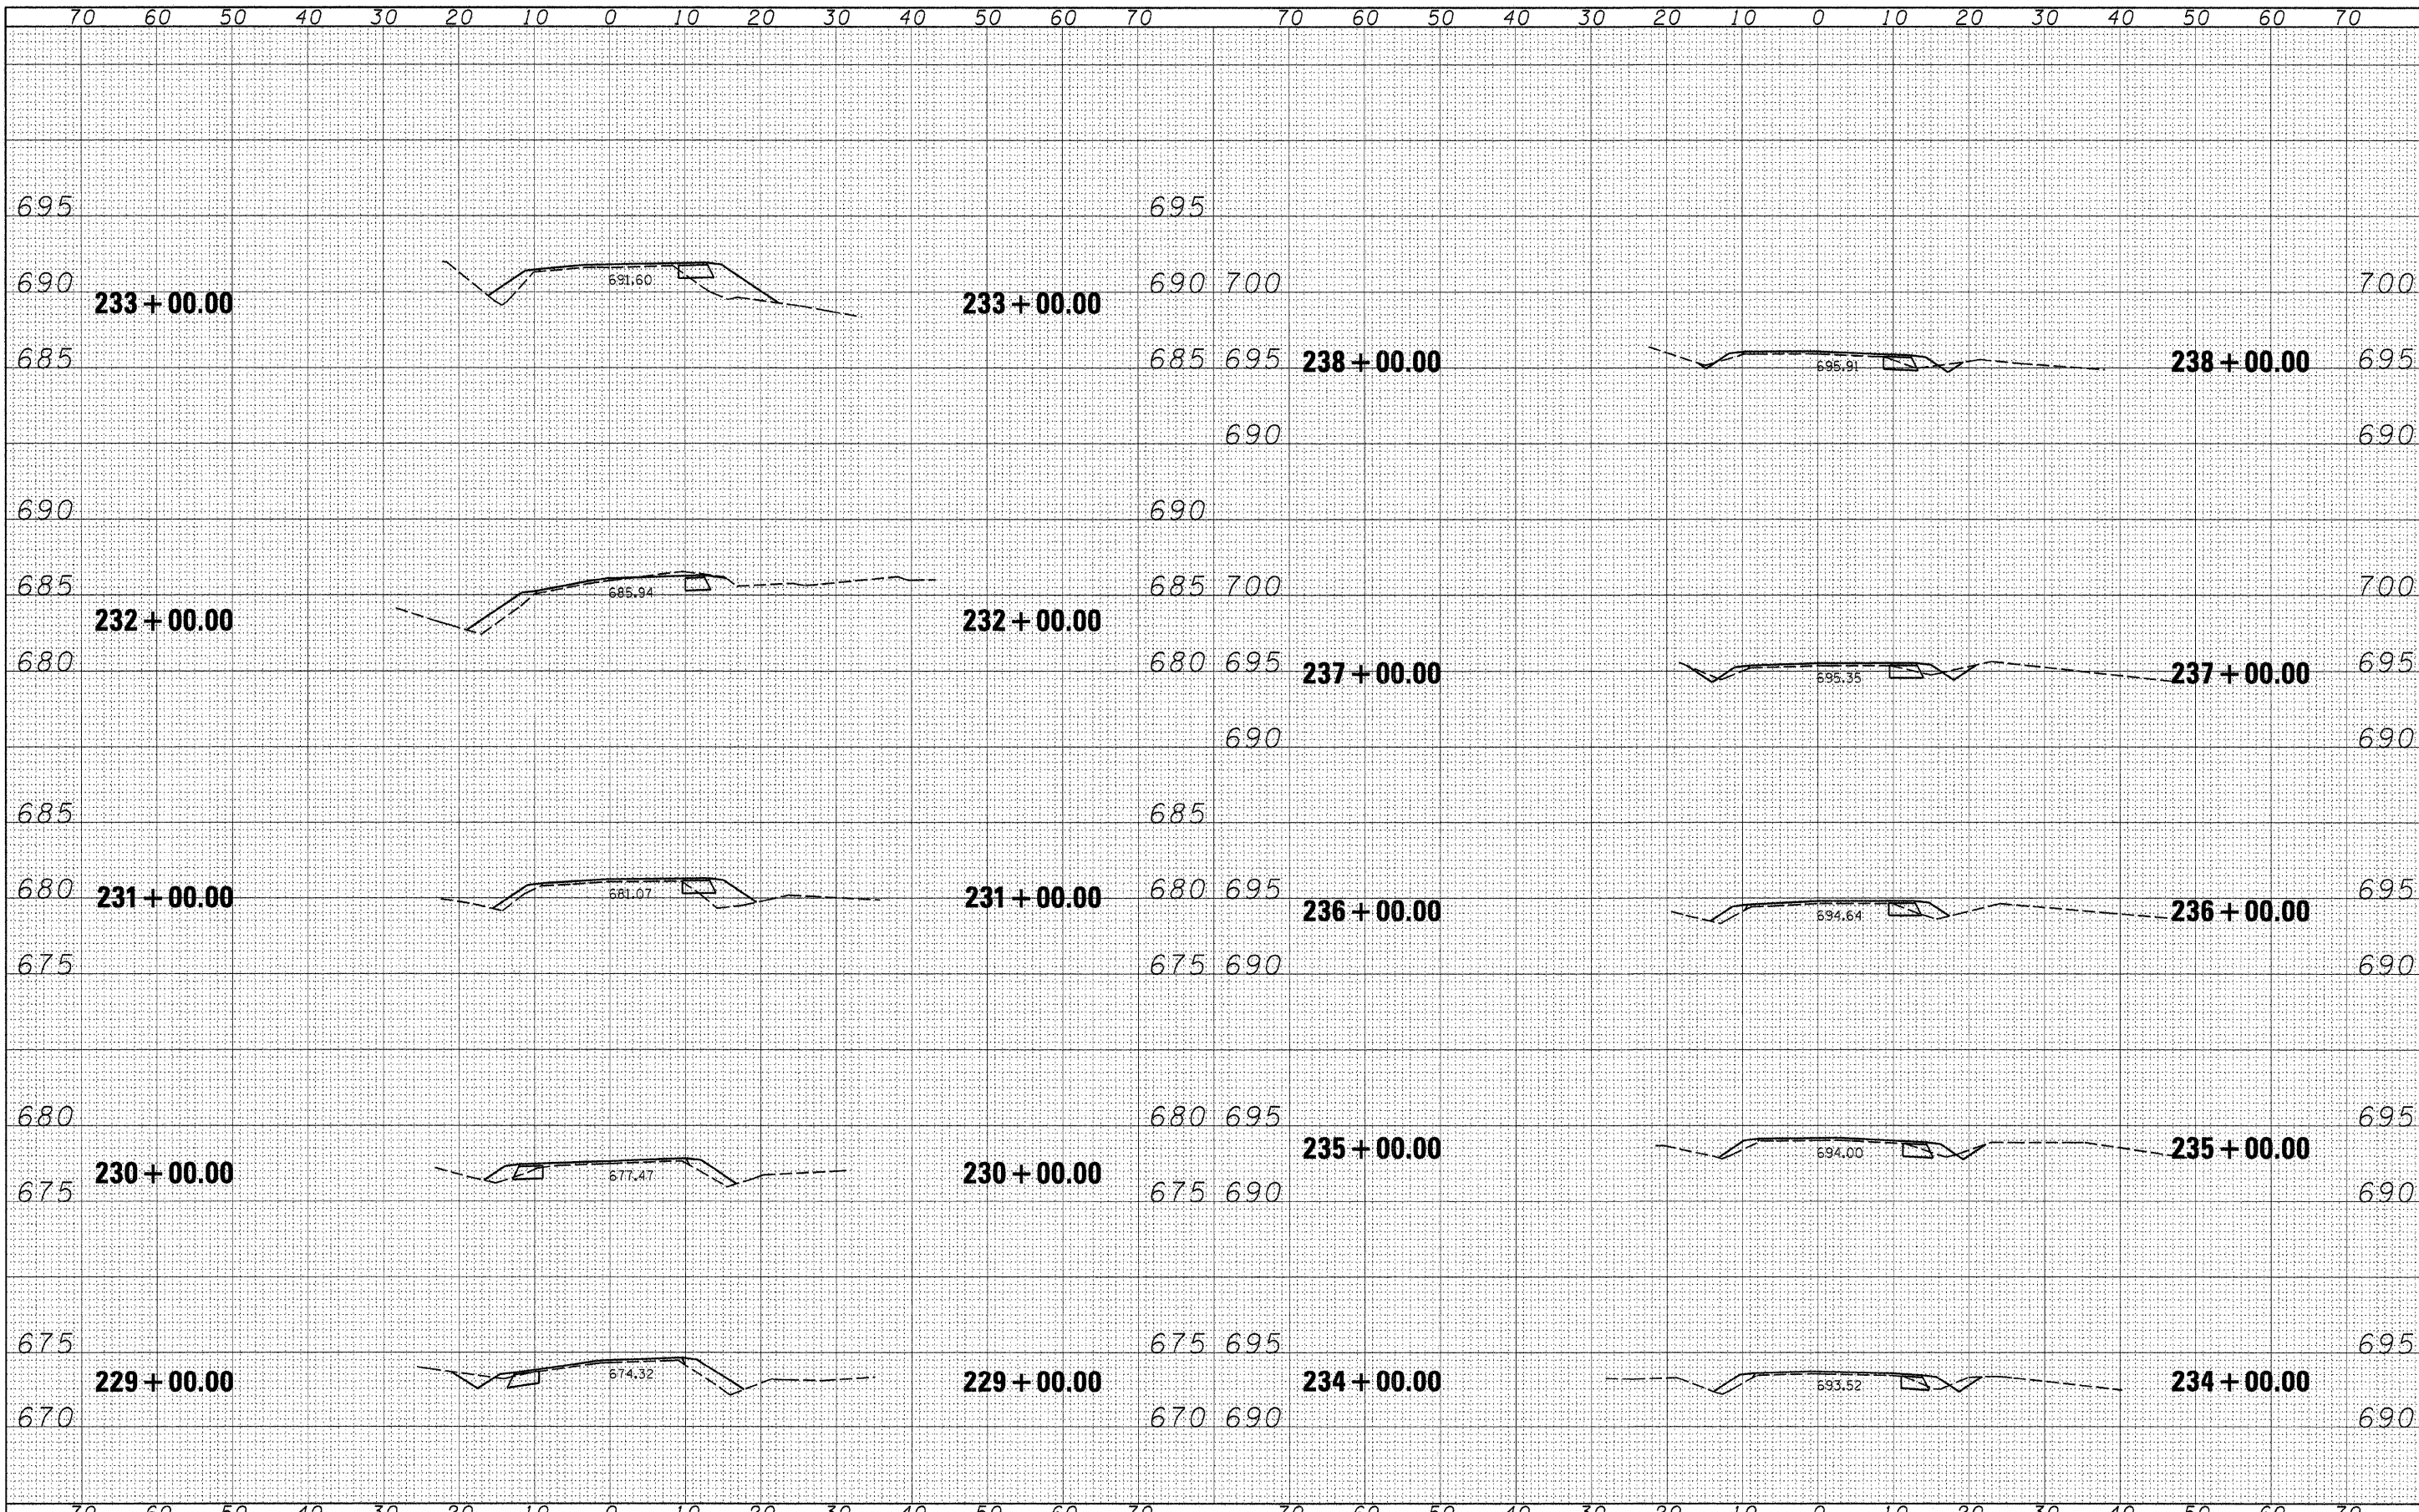

FILE NAME = #FILEL*	USER NAME = #USER*	DESIGNED - R.H.D.	REVISIONS -	STATE OF ILLINOIS DEPARTMENT OF TRANSPORTATION				ARGYLE LAKE STATE PARK CROSS SECTIONS				F.A. RTE.	SECTION	COUNTY	TOTAL SHEETS	SHEET NO.
		DRAWN - S.D.K.	REVISIONS -									ARGYLE LAKE STATE PARK	MCDONOUGH	162	142	
		CHECKED - T.T.P.	REVISIONS -	SCALE: 1" = 10'				SHEET NO. 142 OF 162 SHEETS				STA. 229+00.00 TO STA. 238+00.00				
		DATE - 12/09/10	REVISIONS -									CONTRACT NO. 46158				
ILLINOIS FED. AID PROJECT																