


DATE
BY
DESIGNED
DRAWN
CHECKED
DATE
FILE NO.
PROJECT NO.

DATE
BY
DESIGNED
DRAWN
CHECKED
DATE
FILE NO.
PROJECT NO.

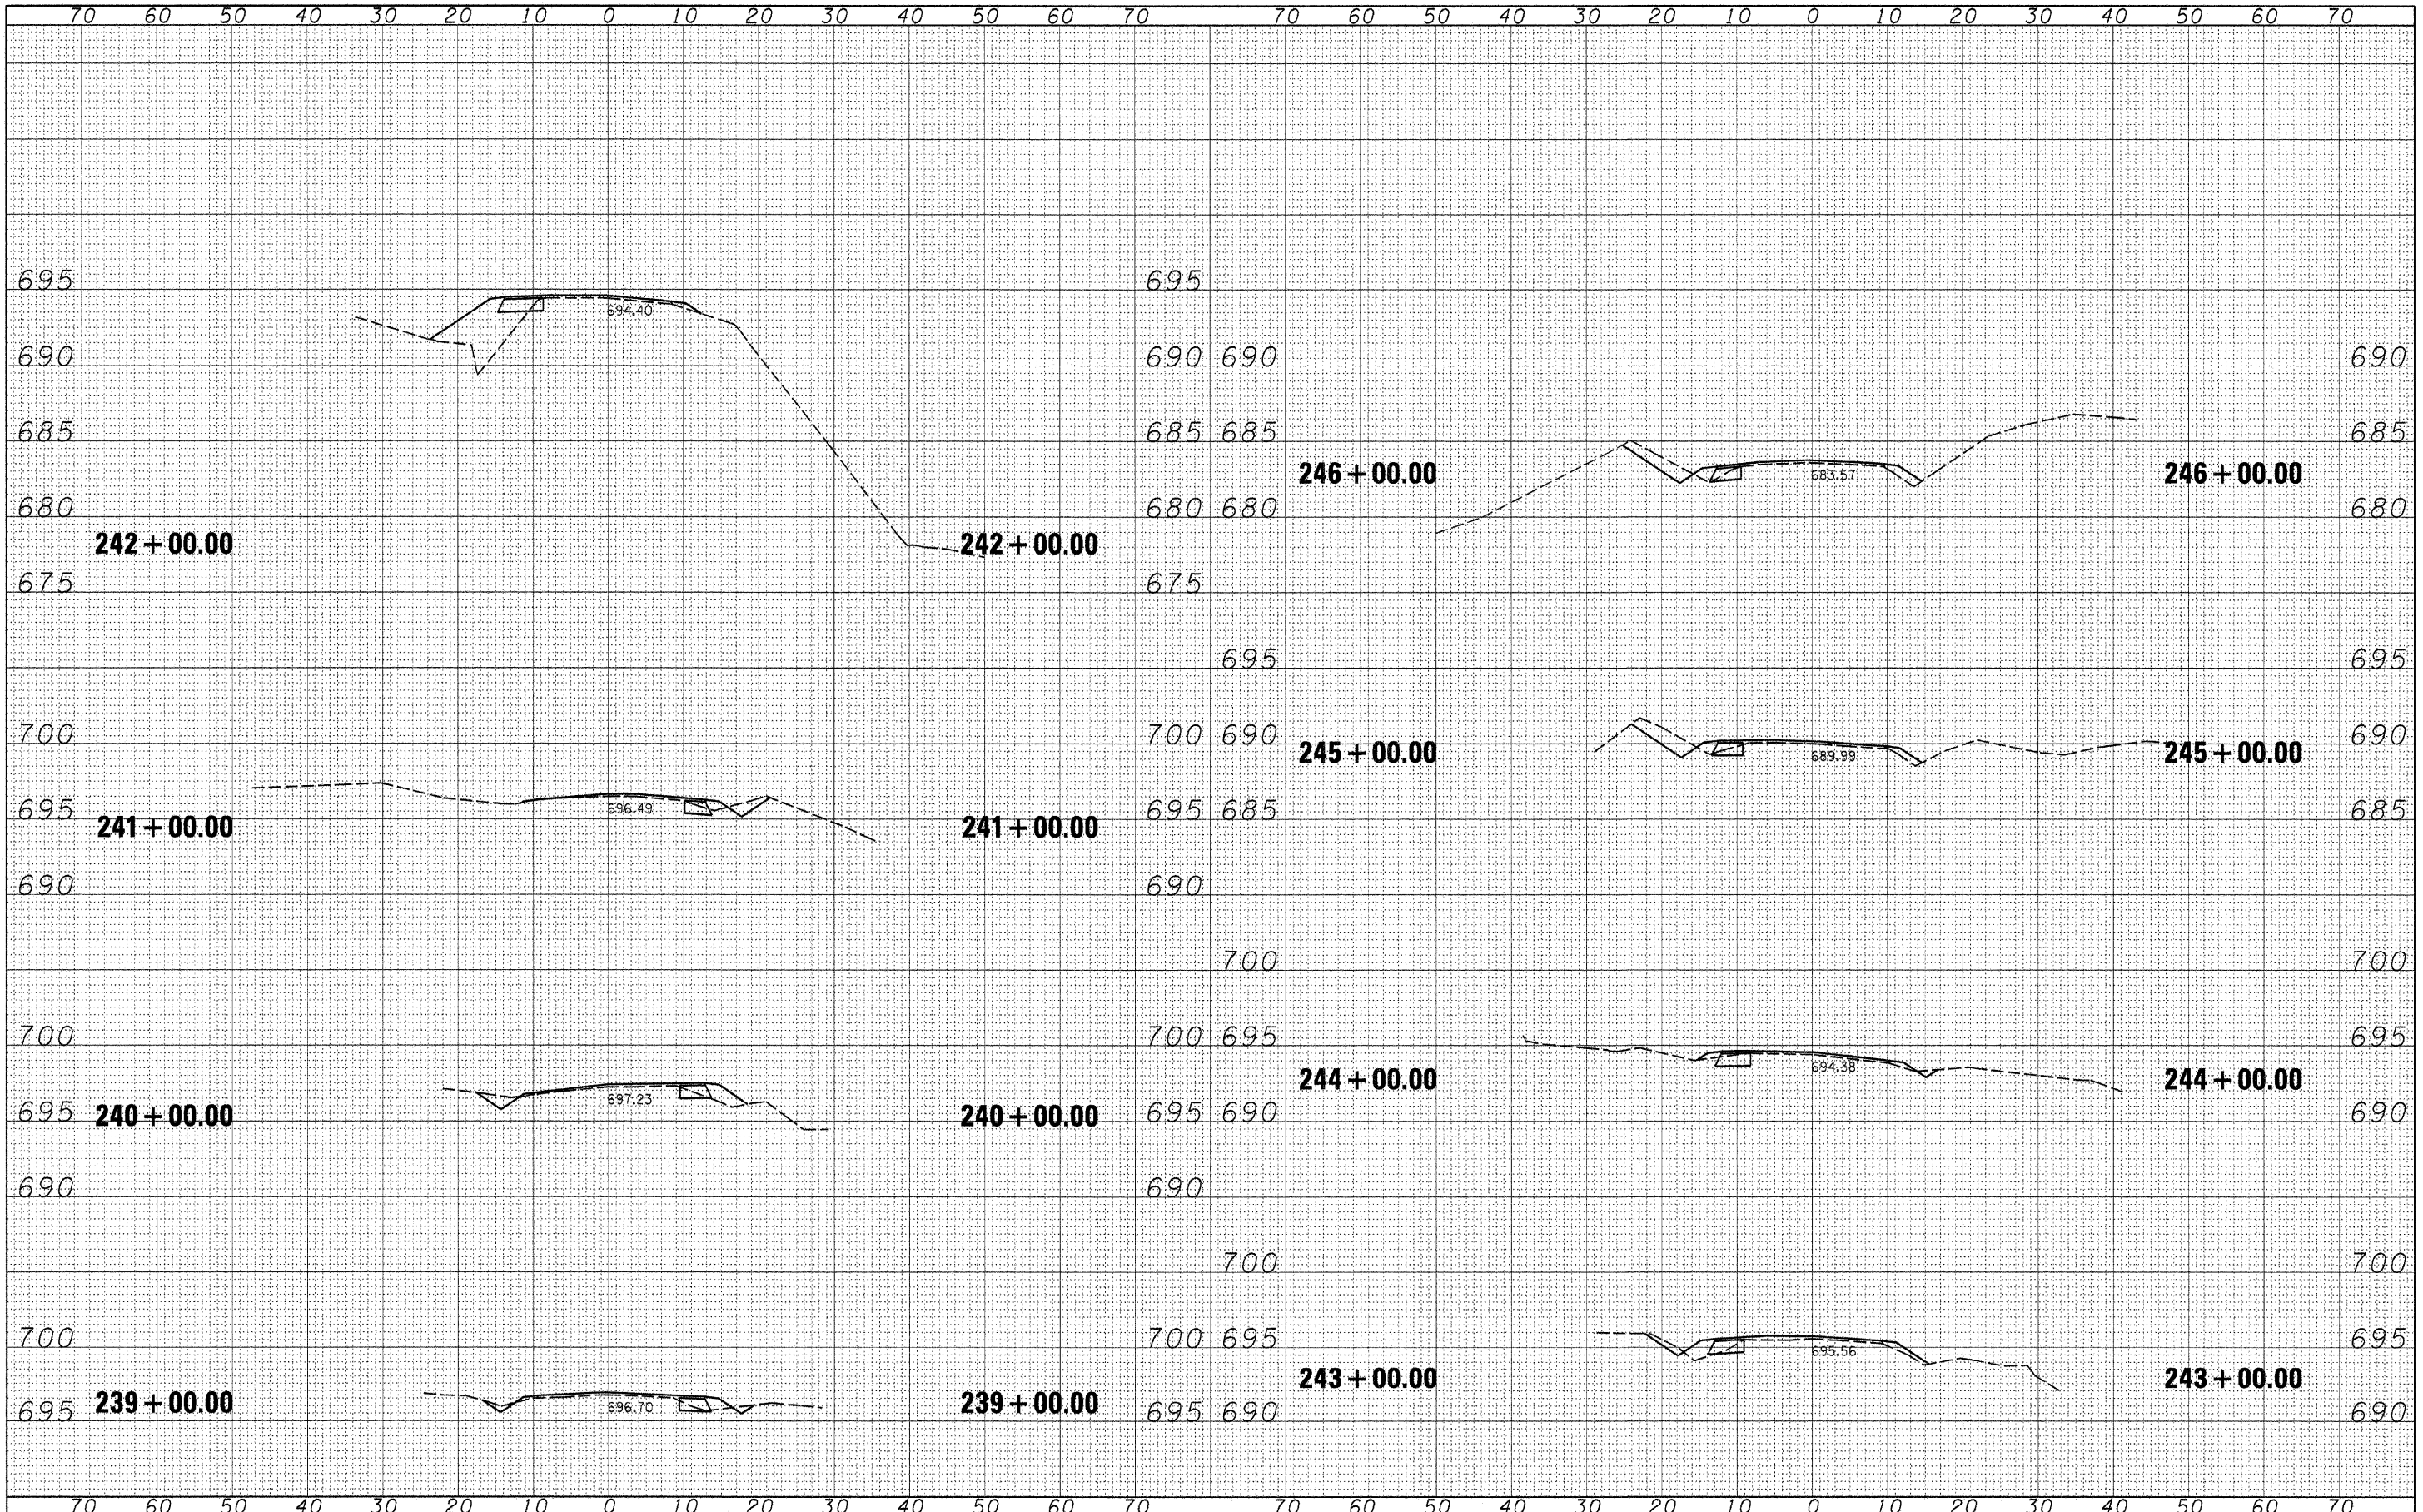

FILE NAME = \*FILEL\*  
 USER NAME = \*USER\*  
 PLOT SCALE = \*SCALE\*  
 PLOT DATE = \*DATE\*

DESIGNED - R.H.D.  
 DRAWN - S.D.K.  
 CHECKED - T.T.P.  
 DATE - 12/09/10

REVISED -  
 REVISED -  
 REVISED -  
 REVISED -

STATE OF ILLINOIS  
 DEPARTMENT OF TRANSPORTATION

ARGYLE LAKE STATE PARK  
 CROSS SECTIONS

SCALE: 1" = 10'    SHEET NO. 143 OF 162 SHEETS    STA. 239+00.00 TO STA. 246+00.00

F.A. RTE.	SECTION	COUNTY	TOTAL SHEETS	SHEET NO.
	ARGYLE LAKE STATE PARK	MCDONOUGH	162	143
			CONTRACT NO. 46158	
ILLINOIS FED. AID PROJECT				