


FINAL	DATE
SURVEY	BY
CONVERTED	
NOTED	
PLOTTED	
TEMPLATE	
AREAS	
CHECKED	

ORIGINAL	DATE
SURVEY	BY
CONVERTED	
NOTED	
PLOTTED	
TEMPLATE	
AREAS	
CHECKED	

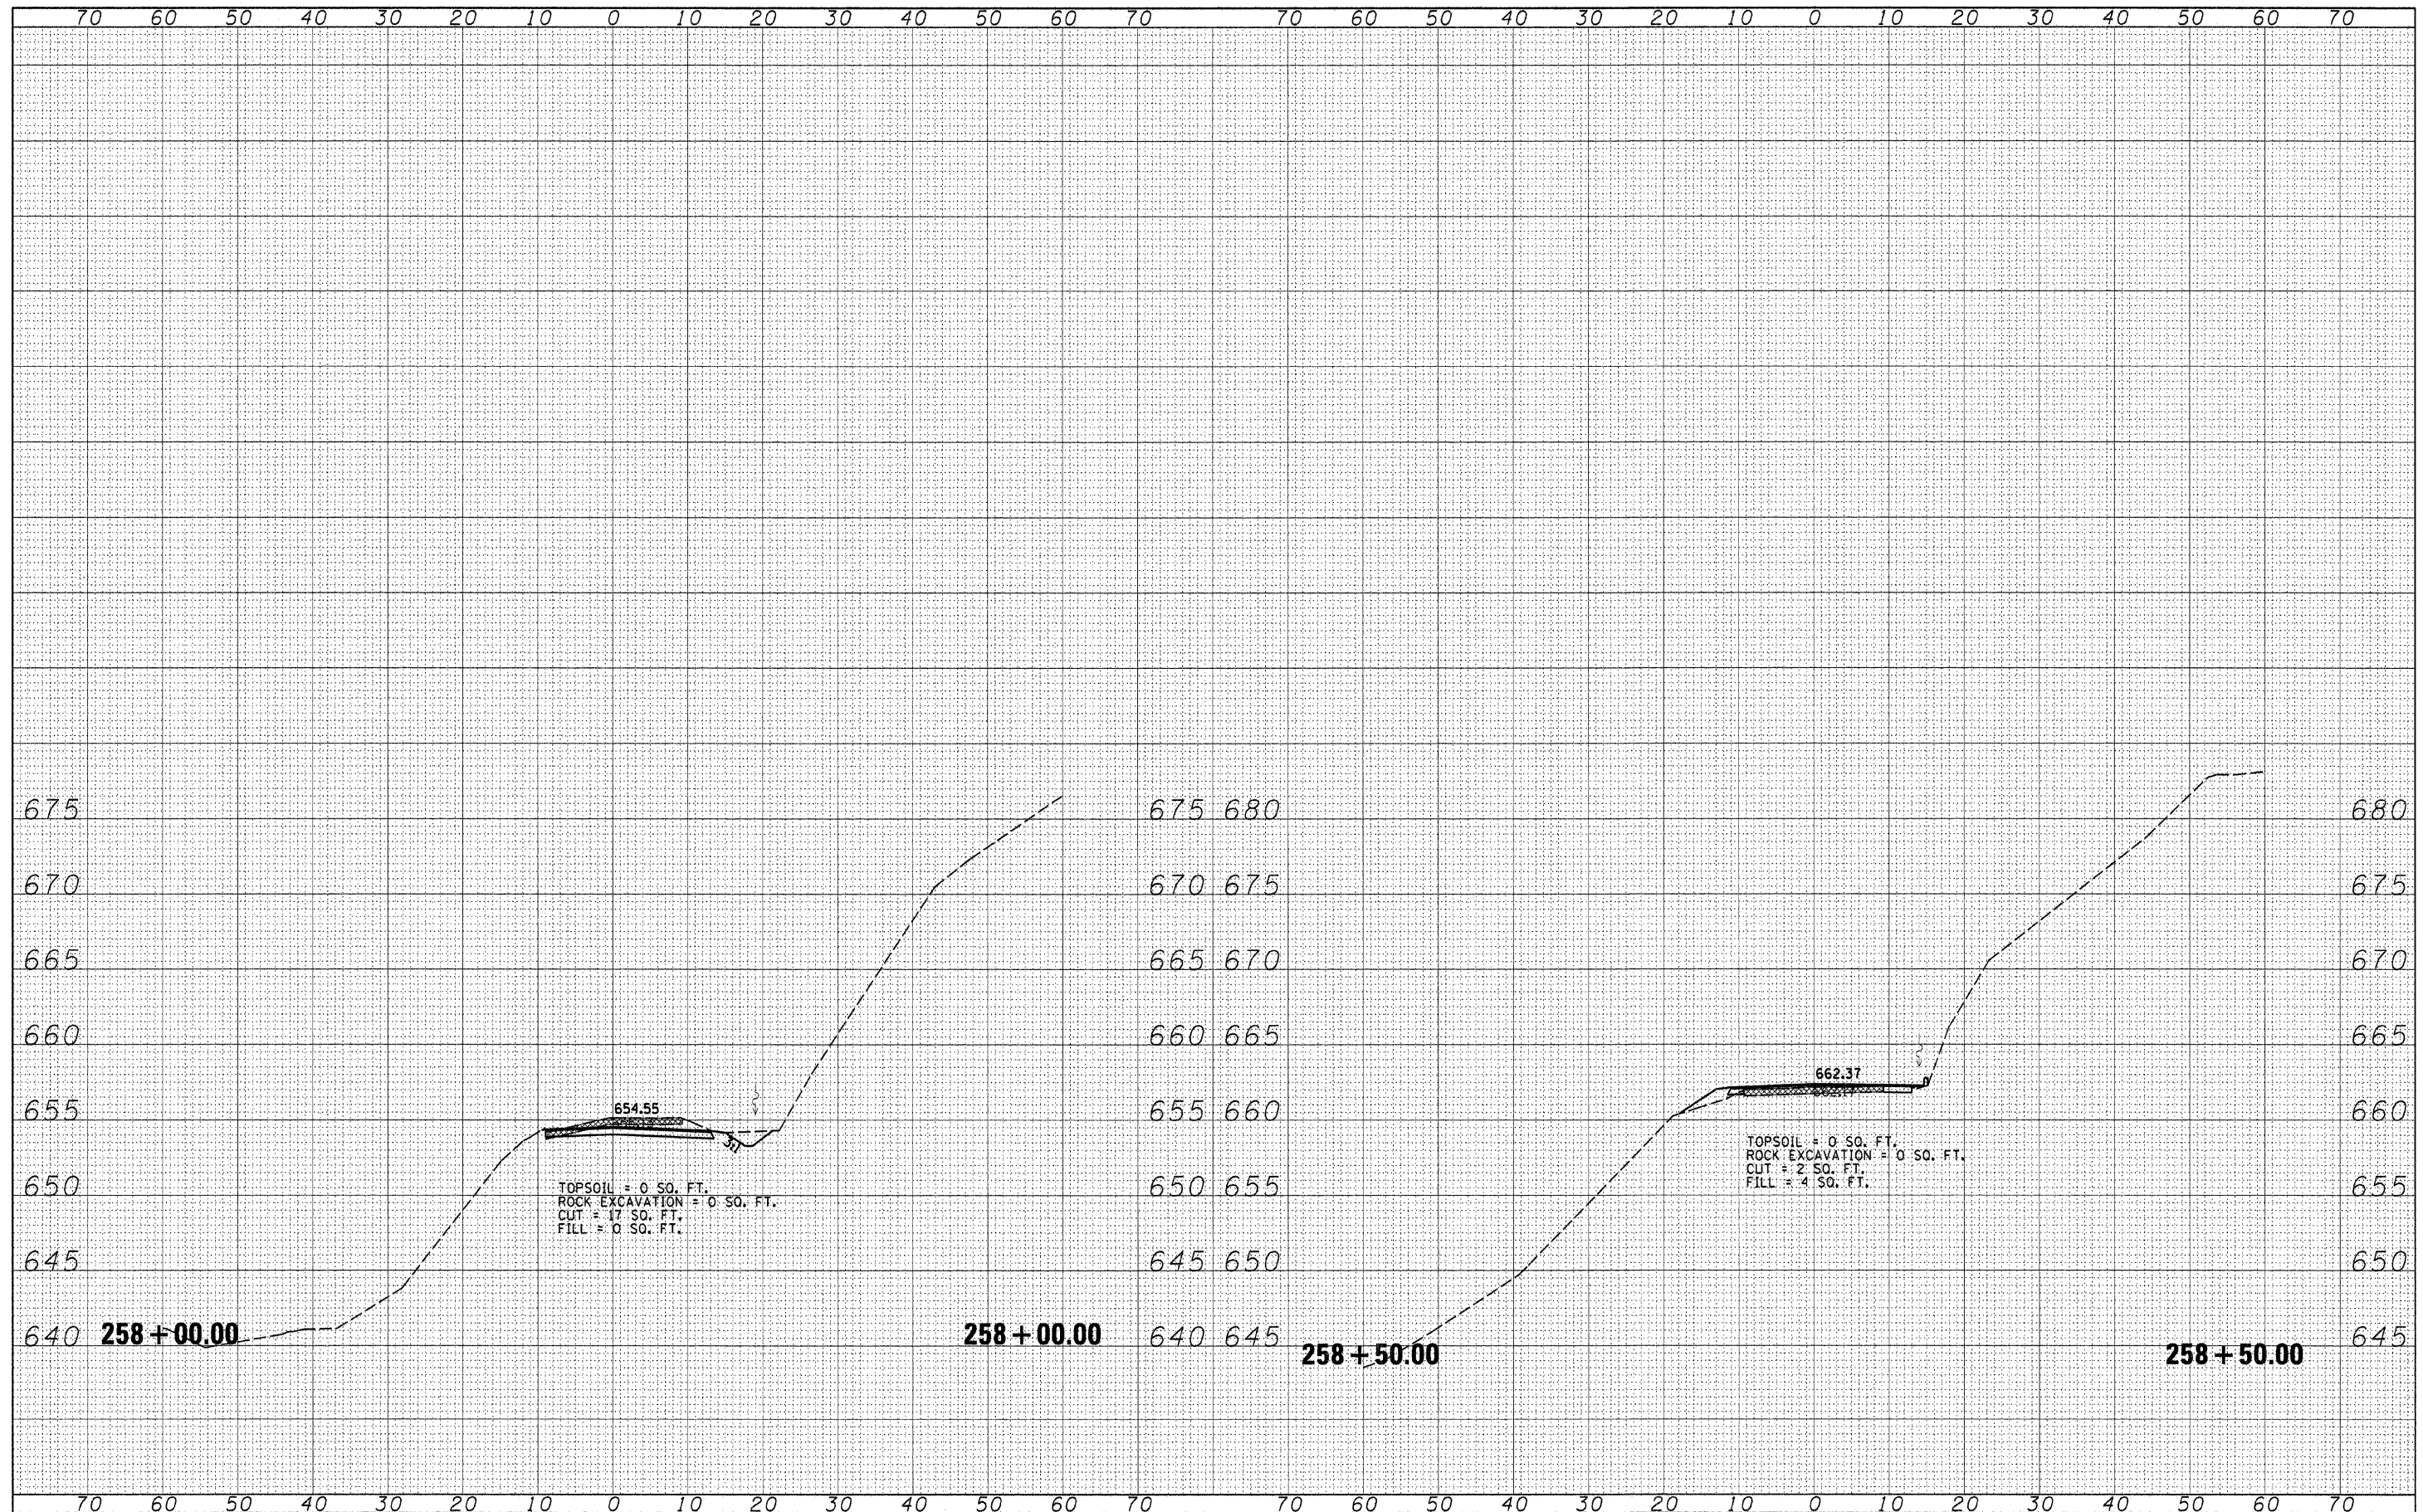

FILE NAME =	USER NAME = *USER*	DESIGNED - R.H.D.	REVISED -	STATE OF ILLINOIS DEPARTMENT OF TRANSPORTATION		ARGYLE LAKE STATE PARK CROSS SECTIONS		F.A. RTE.	SECTION	COUNTY	TOTAL SHEETS	SHEET NO.
FILEL		DRAWN - S.D.K.	REVISED -					ARGYLE LAKE STATE PARK	MCDONOUGH	162	149	
PLOT SCALE = *SCALE*		CHECKED - T.T.P.	REVISED -	SCALE: 1" = 10'		SHEET NO. 149 OF 162 SHEETS STA. 258+00.00 TO STA. 258+50.00		CONTRACT NO. 46158		ILLINOIS FED. AID PROJECT		
PLOT DATE = *DATE*		DATE - 12/09/10	REVISED -									