


DATE	
BY	
DESIGNED	
DRAWN	
CHECKED	
REVISIONS	
NO.	
DATE	
BY	
DESIGNED	
DRAWN	
CHECKED	
REVISIONS	
NO.	
DATE	
BY	
DESIGNED	
DRAWN	
CHECKED	
REVISIONS	
NO.	

DATE	
BY	
DESIGNED	
DRAWN	
CHECKED	
REVISIONS	
NO.	
DATE	
BY	
DESIGNED	
DRAWN	
CHECKED	
REVISIONS	
NO.	
DATE	
BY	
DESIGNED	
DRAWN	
CHECKED	
REVISIONS	
NO.	

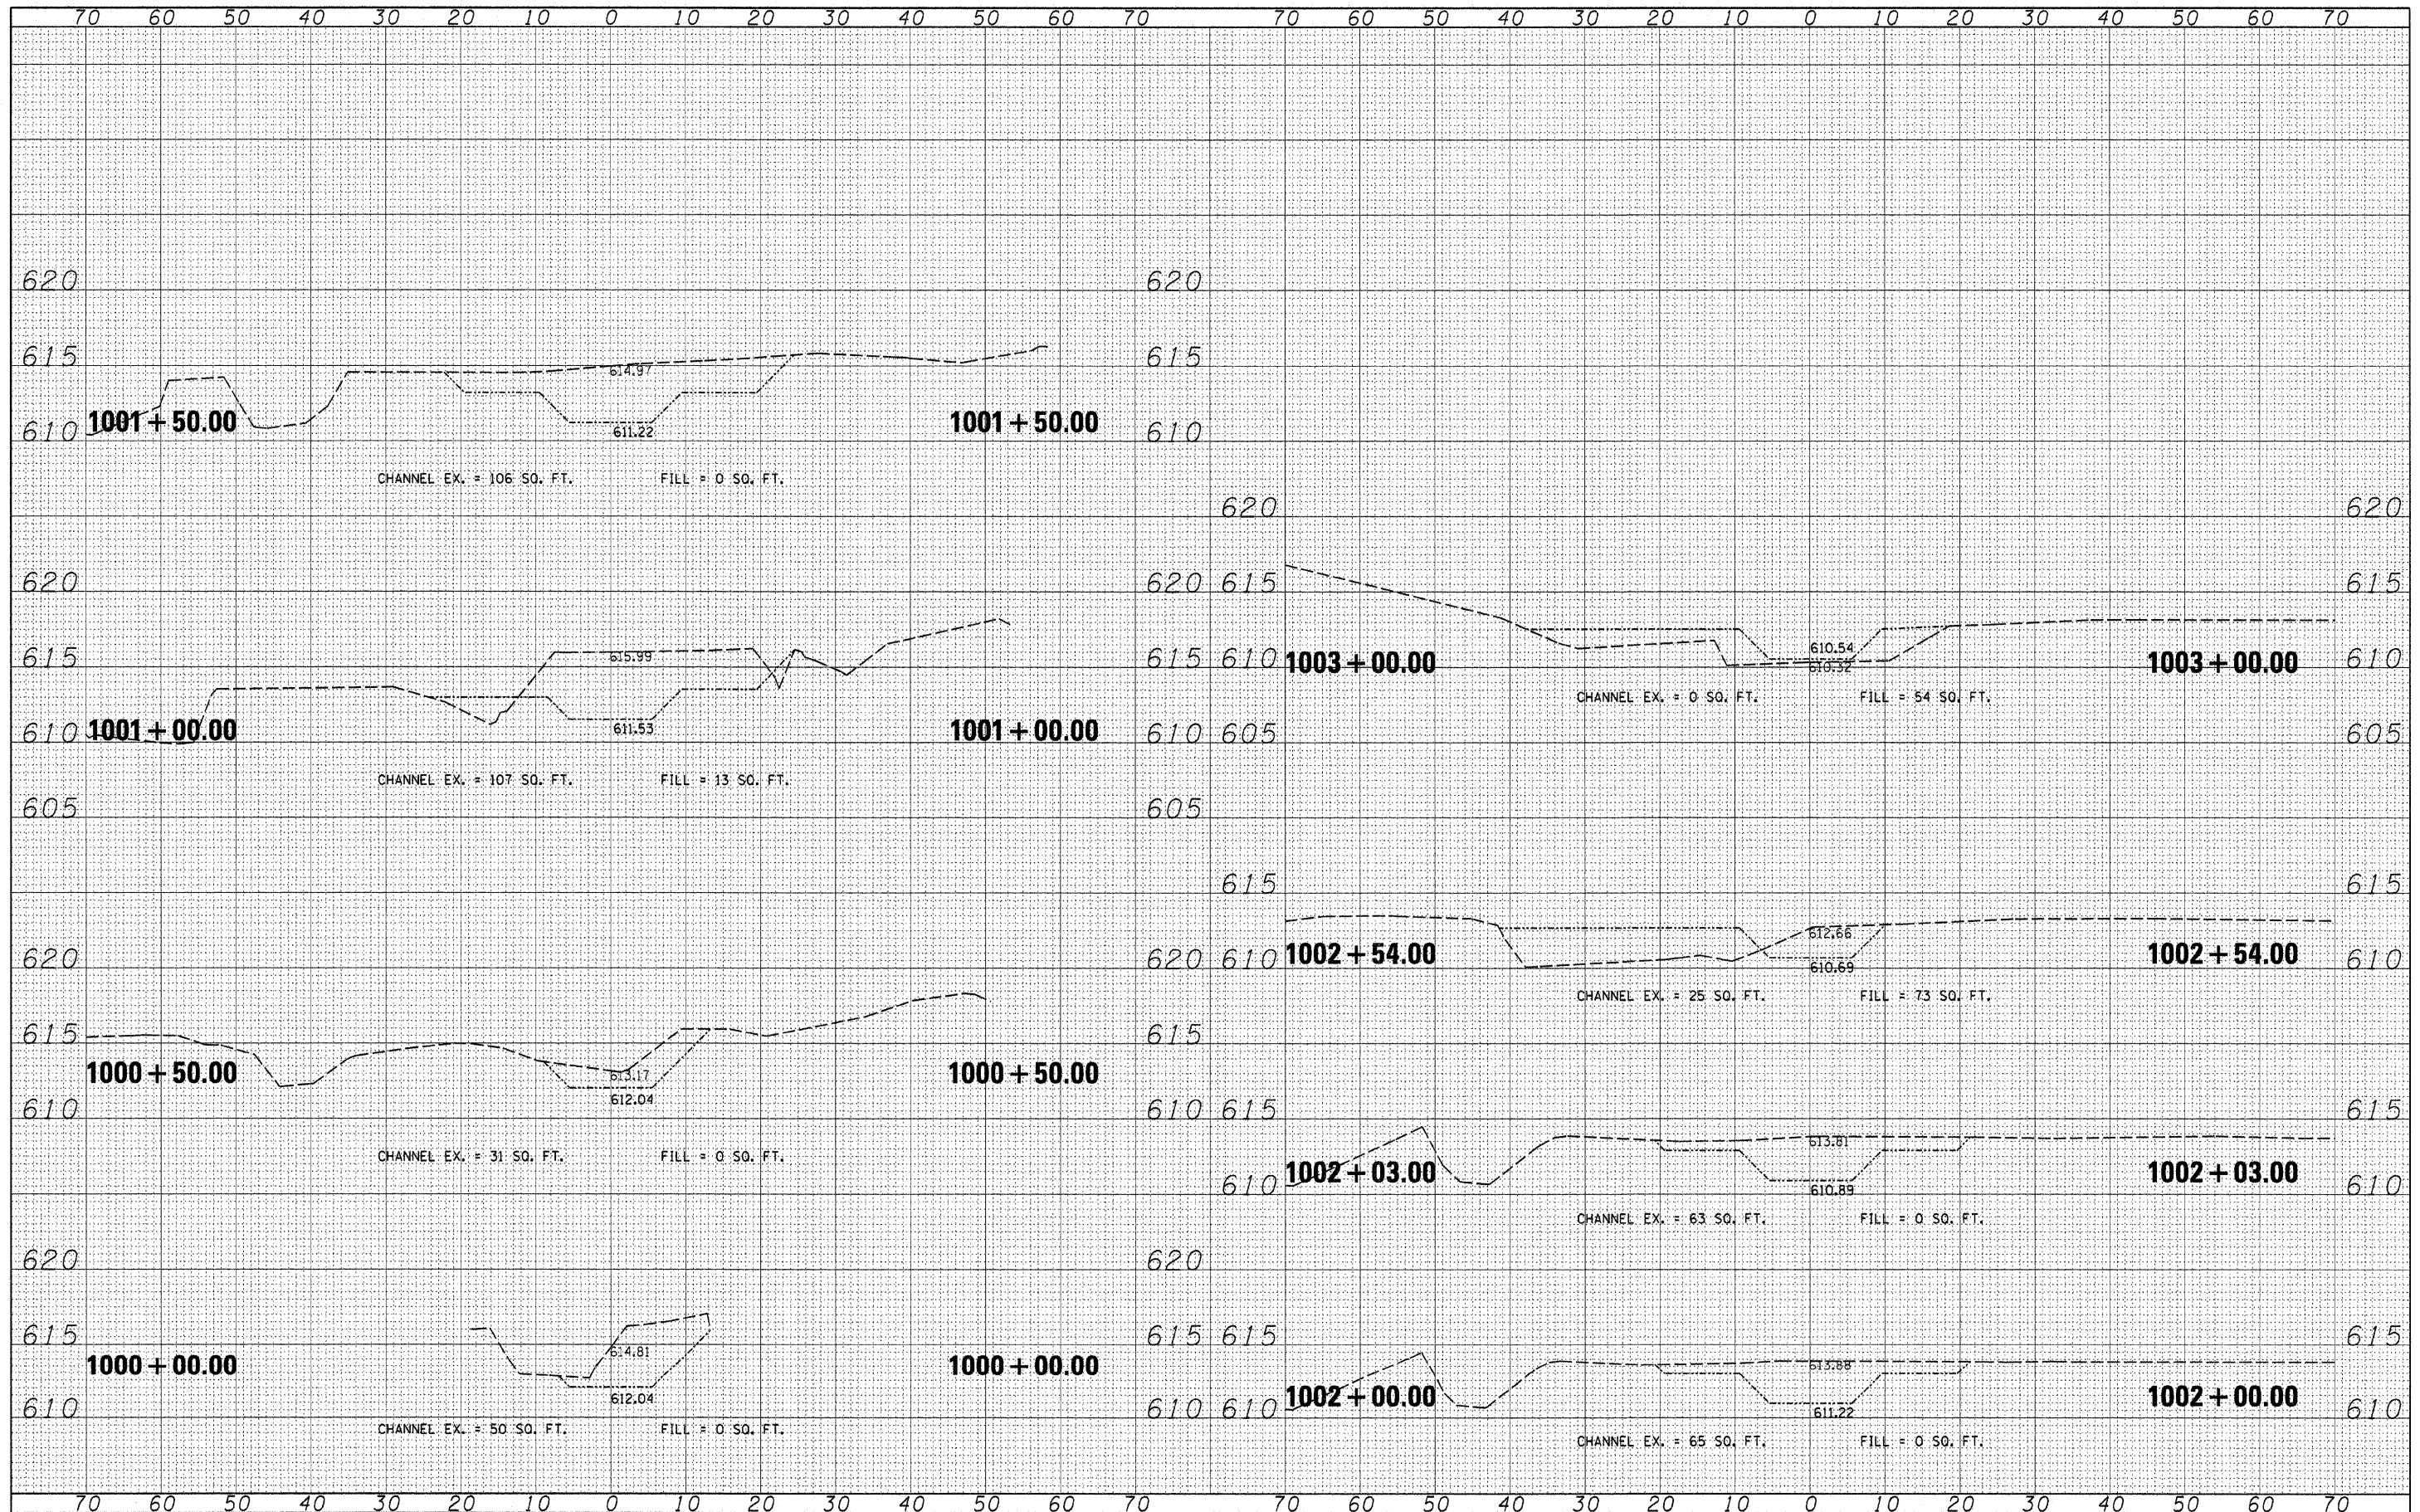

FILE NAME =	USER NAME = #USER#	DESIGNED - R.H.D.	REVISED -	<b>STATE OF ILLINOIS</b> <b>DEPARTMENT OF TRANSPORTATION</b>	<b>ARGYLE LAKE STATE PARK</b> <b>CHANNEL CROSS SECTIONS</b>			F.A. RTE.	SECTION	COUNTY	TOTAL SHEETS	SHEET NO.
#FILE#		DRAWN - S.D.K.	REVISED -		ARGYLE LAKE STATE PARK	MCDONOUGH	162	161				
PLOT SCALE = #SCALE#		CHECKED - T.T.P.	REVISED -		CONTRACT NO. 46158							
PLOT DATE = #DATE#		DATE - 12/09/10	REVISED -		ILLINOIS FED. AID PROJECT							
					SCALE: 1" = 10' SHEET NO. 161 OF 162 SHEETS STA. 1000+00.00 TO STA. 1003+00.00							