


FINAL SURVEY	SUBMITTED	DATE
NOTE BOOK NO.	PLOTTED	BY
	TEMPLATE	
	AREAS CHECKED	

ORIGINAL SURVEY	SURVEYED	DATE
NOTE BOOK NO.	FLIPPED	BY
	TEMPLATE	
	AREAS CHECKED	

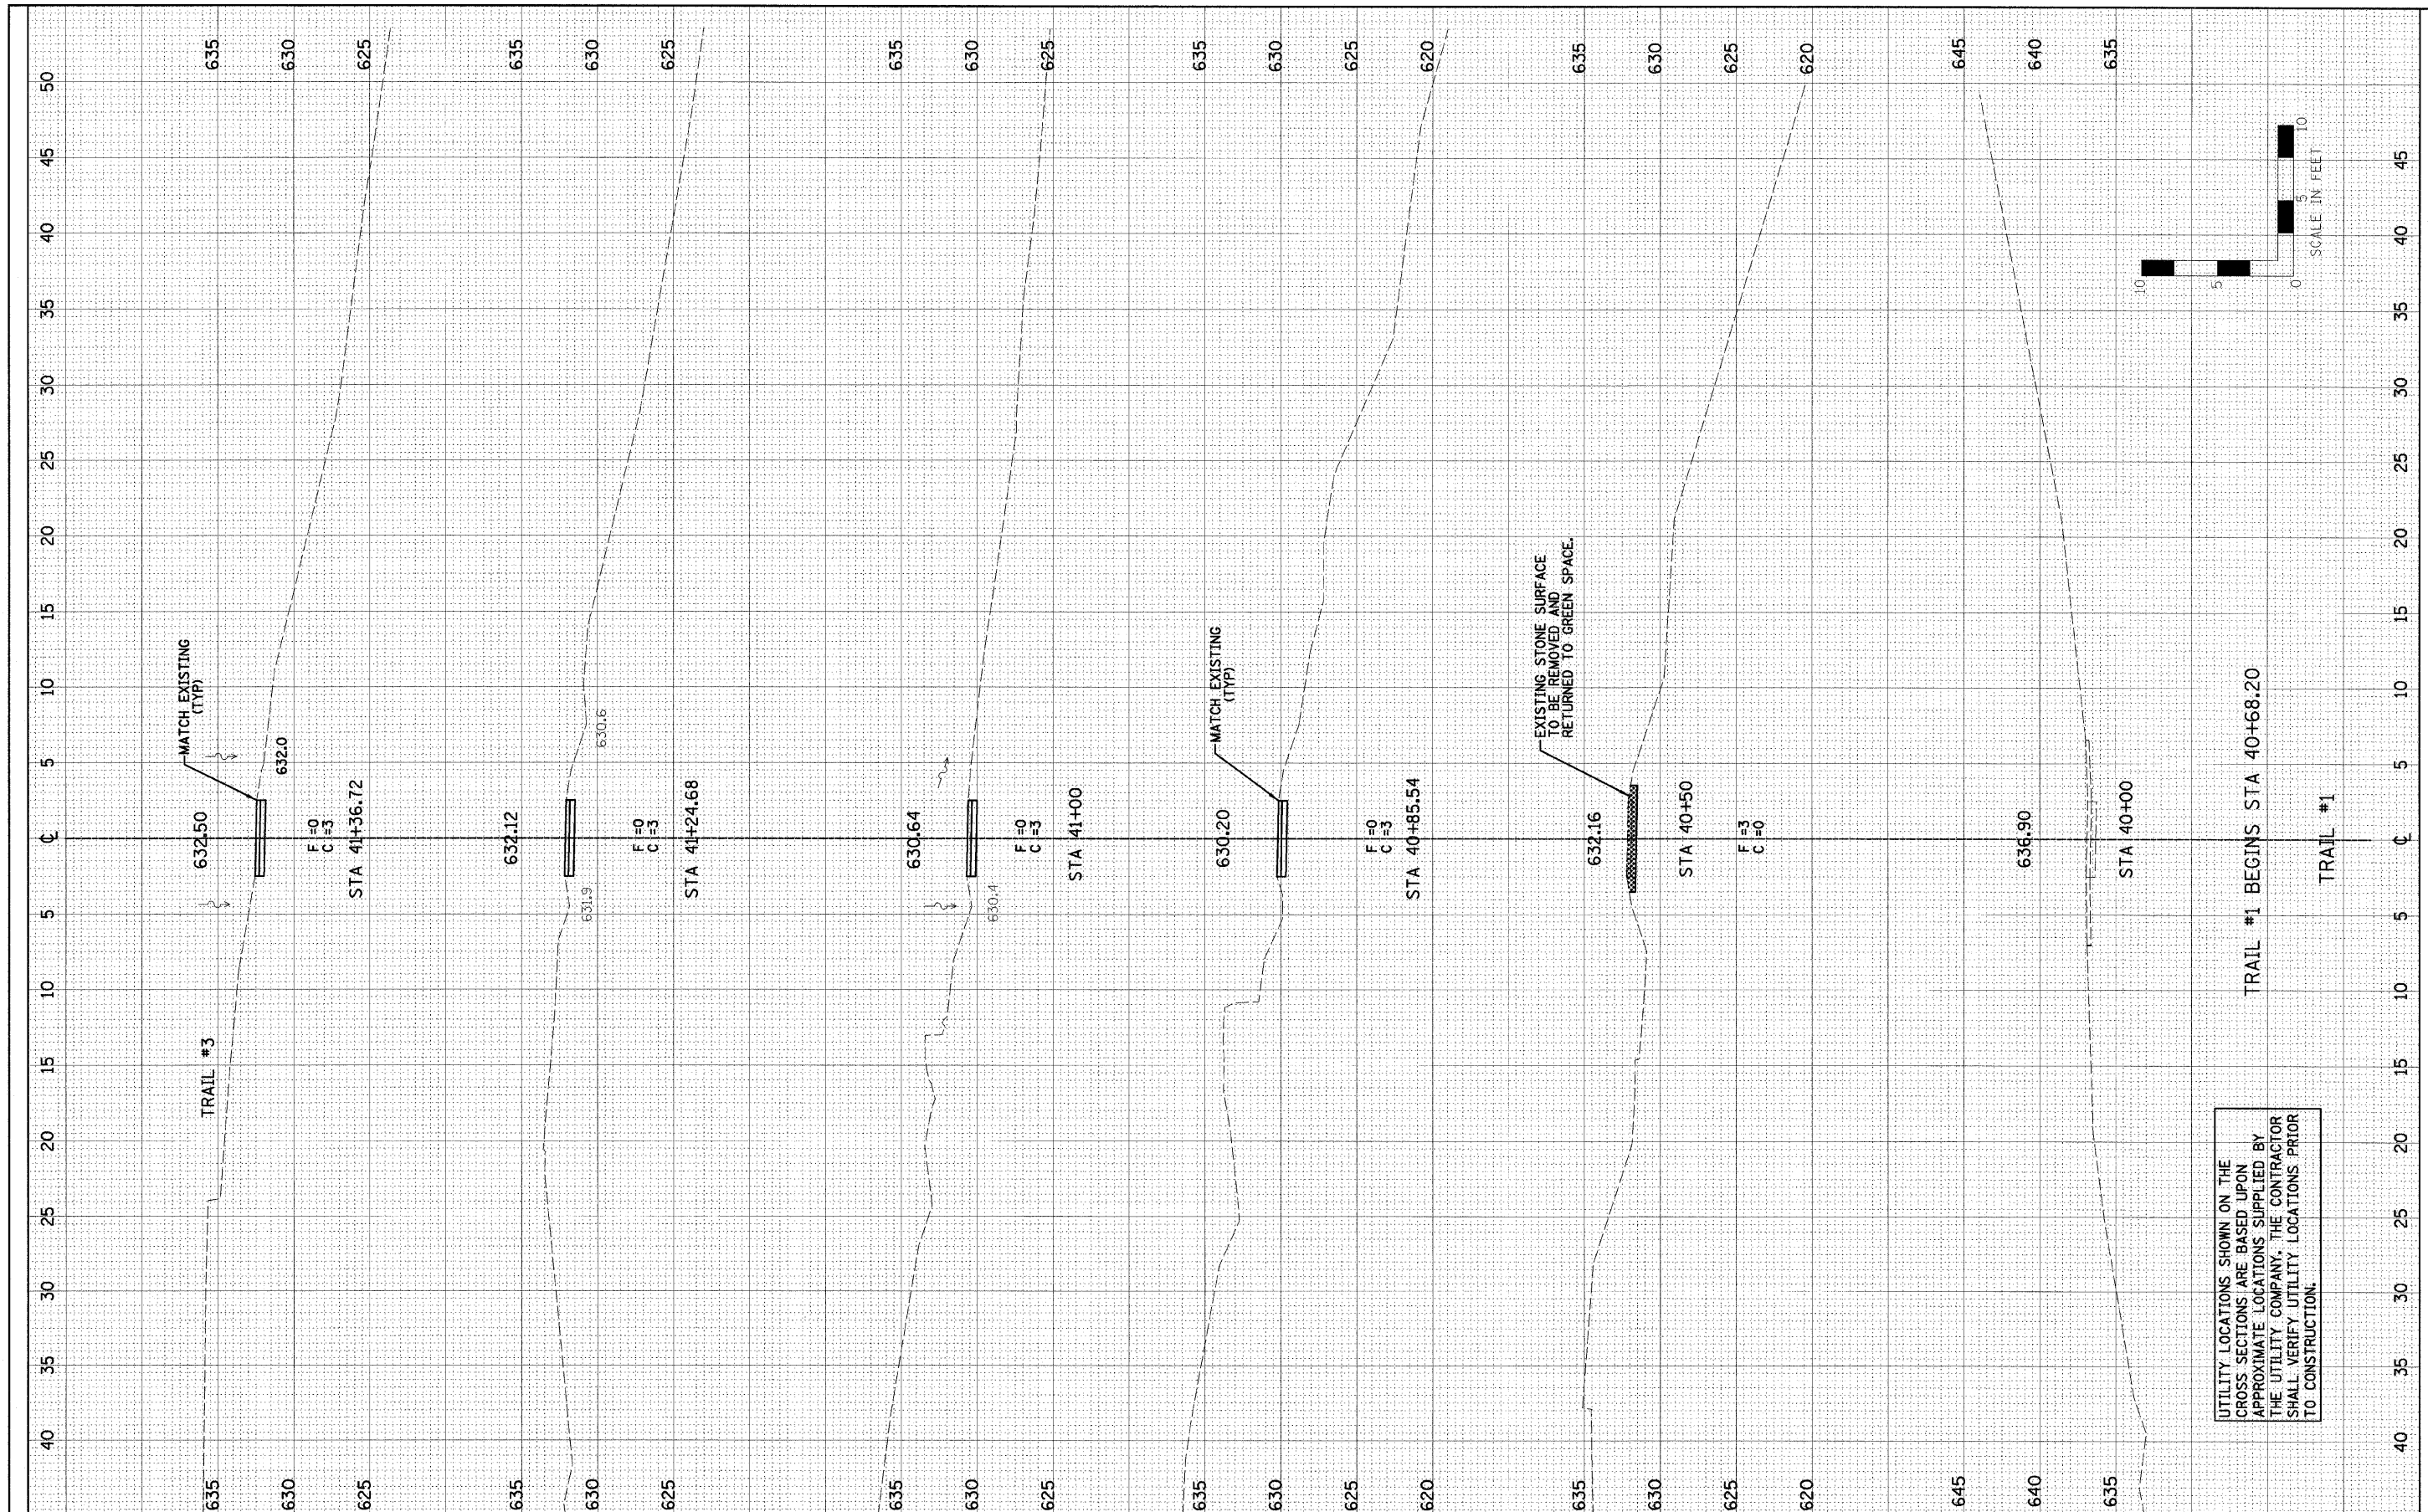

UTILITY LOCATIONS SHOWN ON THE CROSS SECTIONS ARE BASED UPON APPROXIMATE LOCATIONS SUPPLIED BY THE UTILITY COMPANY. THE CONTRACTOR SHALL VERIFY UTILITY LOCATIONS PRIOR TO CONSTRUCTION.

FILE NAME = #FILEL#	USER NAME = #USER#	DESIGNED - PJM	REVISED -	STATE OF ILLINOIS DEPARTMENT OF TRANSPORTATION	TRAIL #1 PROPOSED CROSS SECTIONS		F.A.P. RTE.	SECTION	COUNTY	TOTAL SHEETS	SHEET NO.
	PLOT SCALE = #SCALE#	DRAWN - DRR	REVISED -		SCALE:	SHEET NO. 12 OF 18 SHEETS	STA.		JO DAVIES	18	12
	PLOT DATE = #DATE#	CHECKED - PJM	REVISED -				TO STA.		ILLINOIS FED. AID PROJECT		
		DATE - 11/03/10	REVISED -						CONTRACT NO. 46165		