


FINAL SURVEY	SURVEYED	BY	DATE
NOTE BOOK NO.	PLOTTED		
	TEMPLATE		
	AREAS CHECKED		

ORIGINAL SURVEY	SURVEYED	BY	DATE
NOTE BOOK NO.	PLOTTED		
	TEMPLATE		
	AREAS CHECKED		

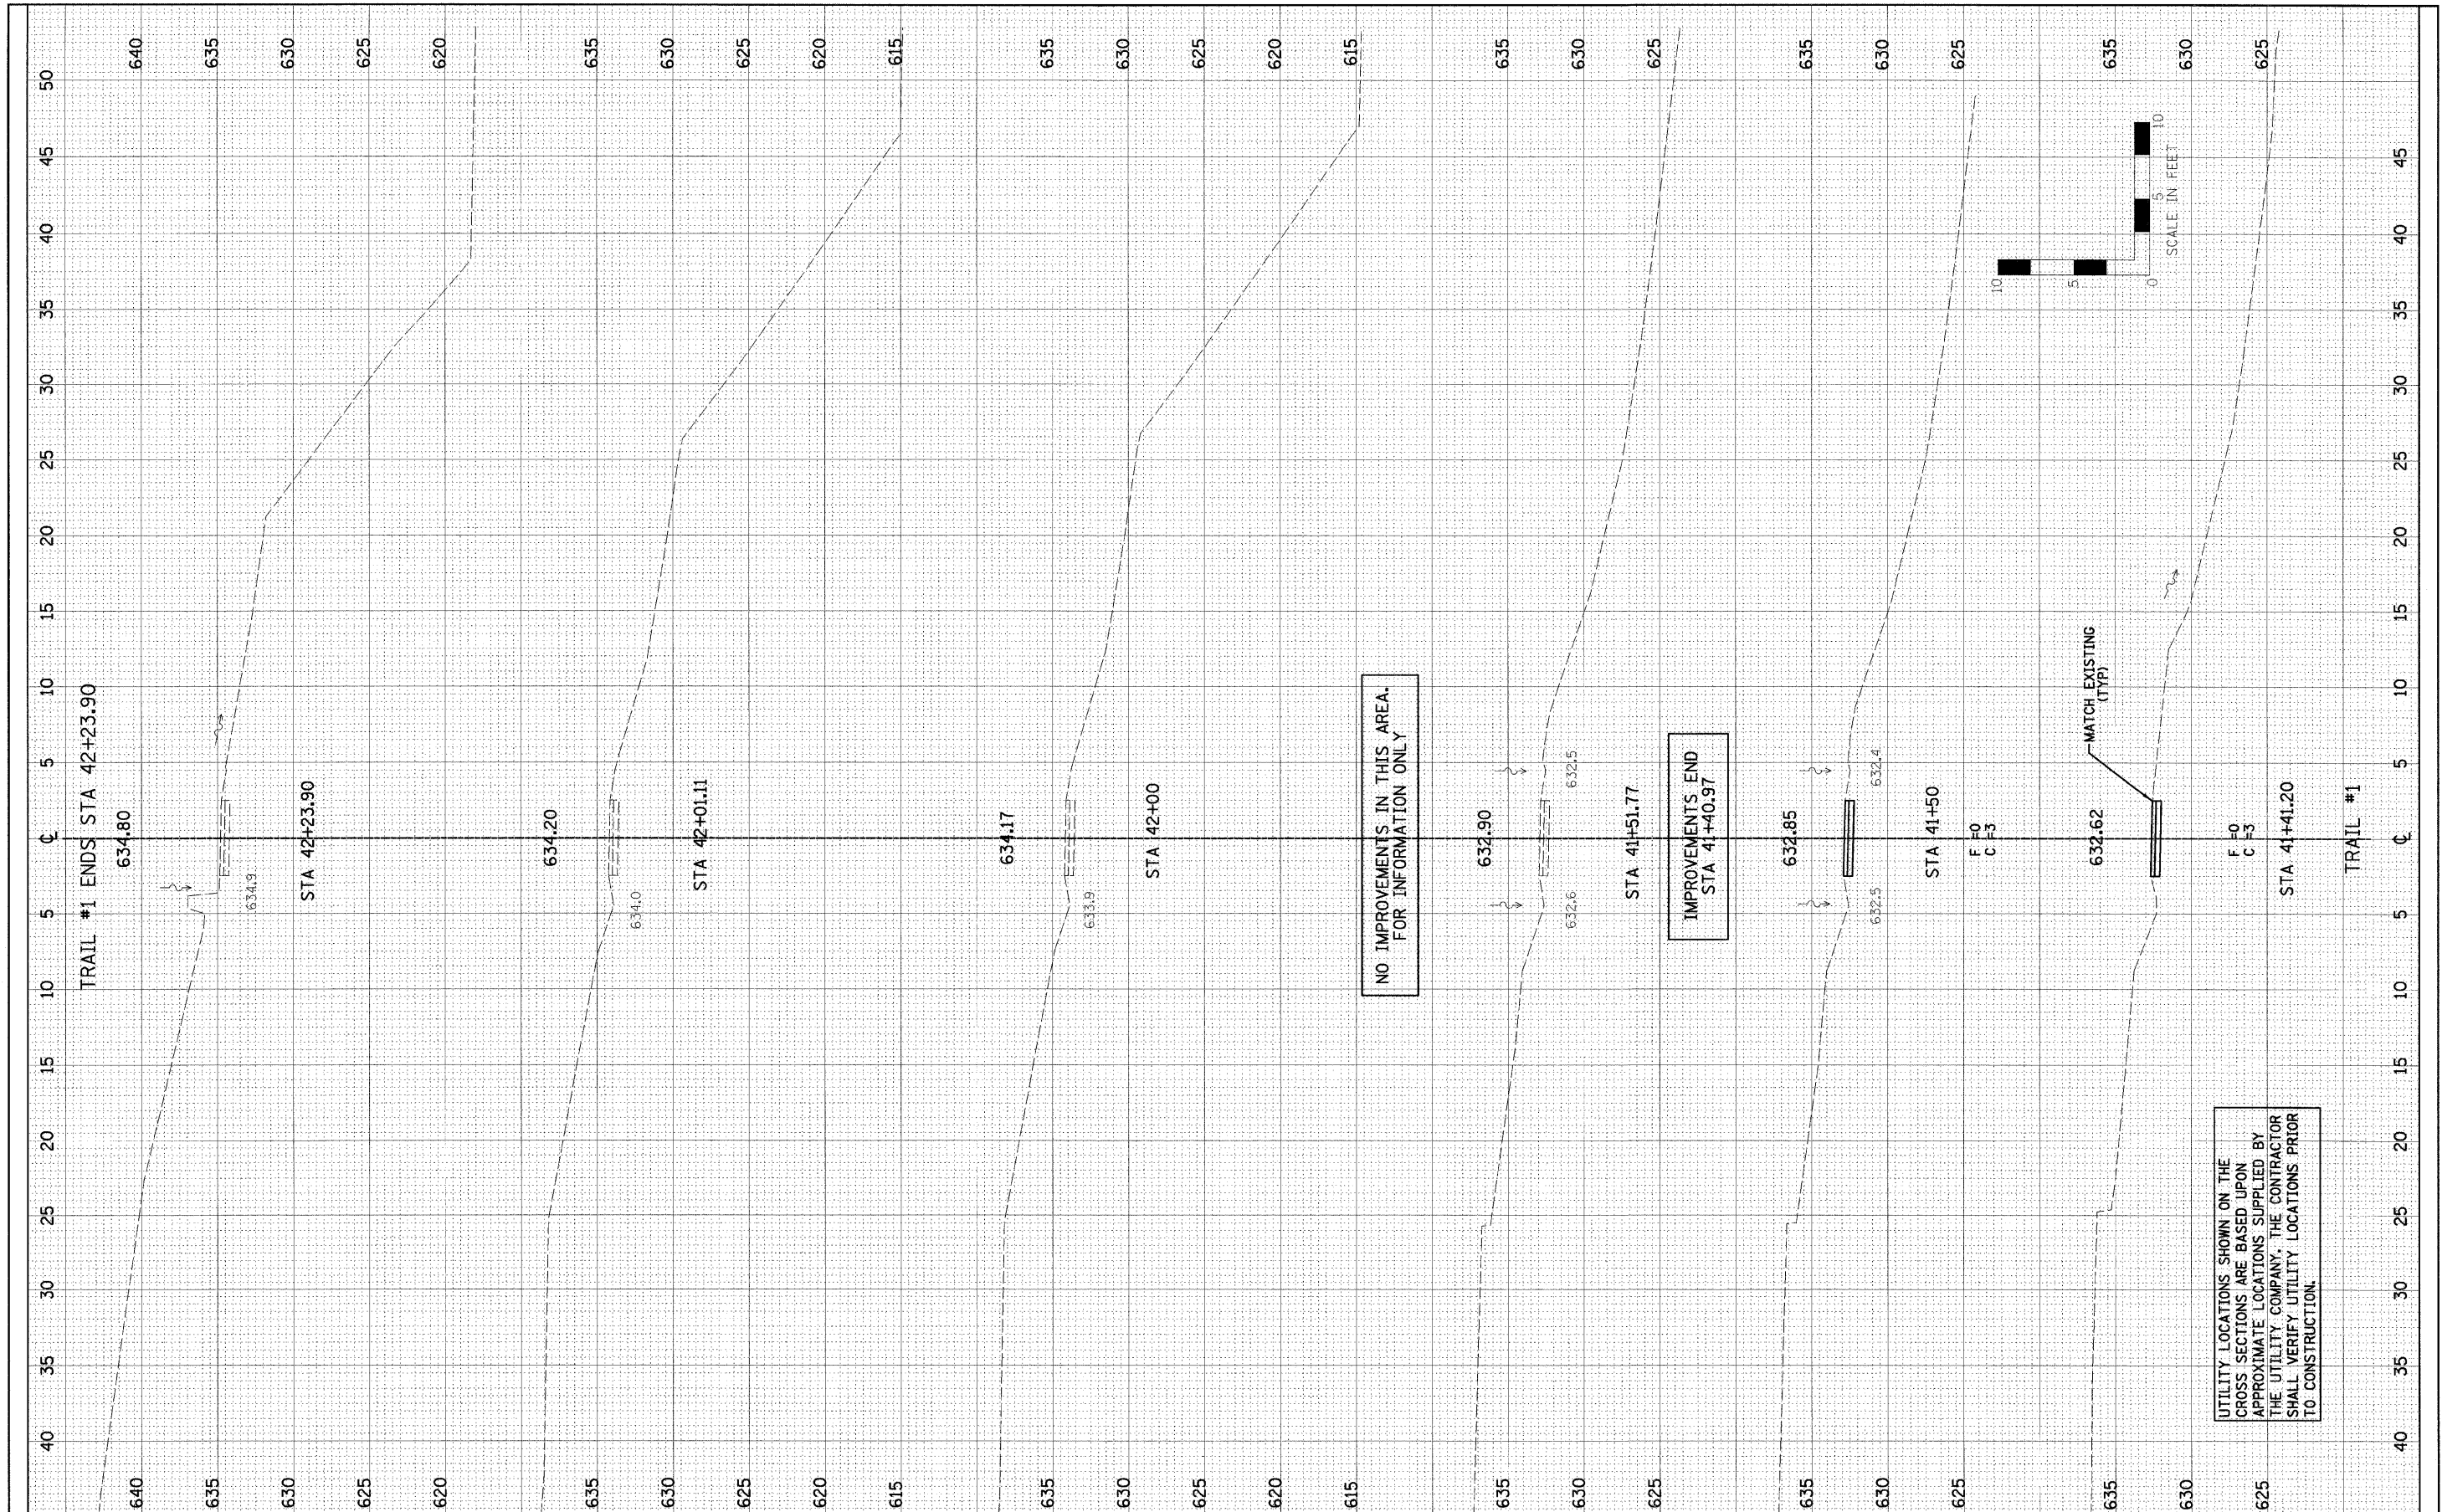

FILE NAME = #FILE#	USER NAME = #USER#	DESIGNED - PJM	REVISED -	<b>STATE OF ILLINOIS DEPARTMENT OF TRANSPORTATION</b>	<b>TRAIL #1 PROPOSED CROSS SECTIONS</b>			F.A.P. RTE.	SECTION	COUNTY	TOTAL SHEETS	SHEET NO.
	PLCT SCALE = #SCALE#	DRAWN - DRR	REVISED -		SCALE:	SHEET NO. 13 OF 18 SHEETS	STA.	TO STA.		JO DAVIES	18	13
	PLCT DATE = #DATE#	CHECKED - PJM	REVISED -		ILLINOIS FED. AID PROJECT							
		DATE - 11/03/10	REVISED -		CONTRACT NO. 46165							