


FINAL SURVEY NO.	SURVEYED BY	DATE
NOTED	PLOTTED	
NOTE BOOK NO.	TEMPLATE	
	AREAS CHECKED	

ORIGINAL SURVEY NO.	SURVEYED BY	DATE
NOTED	PLOTTED	
NOTE BOOK NO.	TEMPLATE	
	AREAS CHECKED	

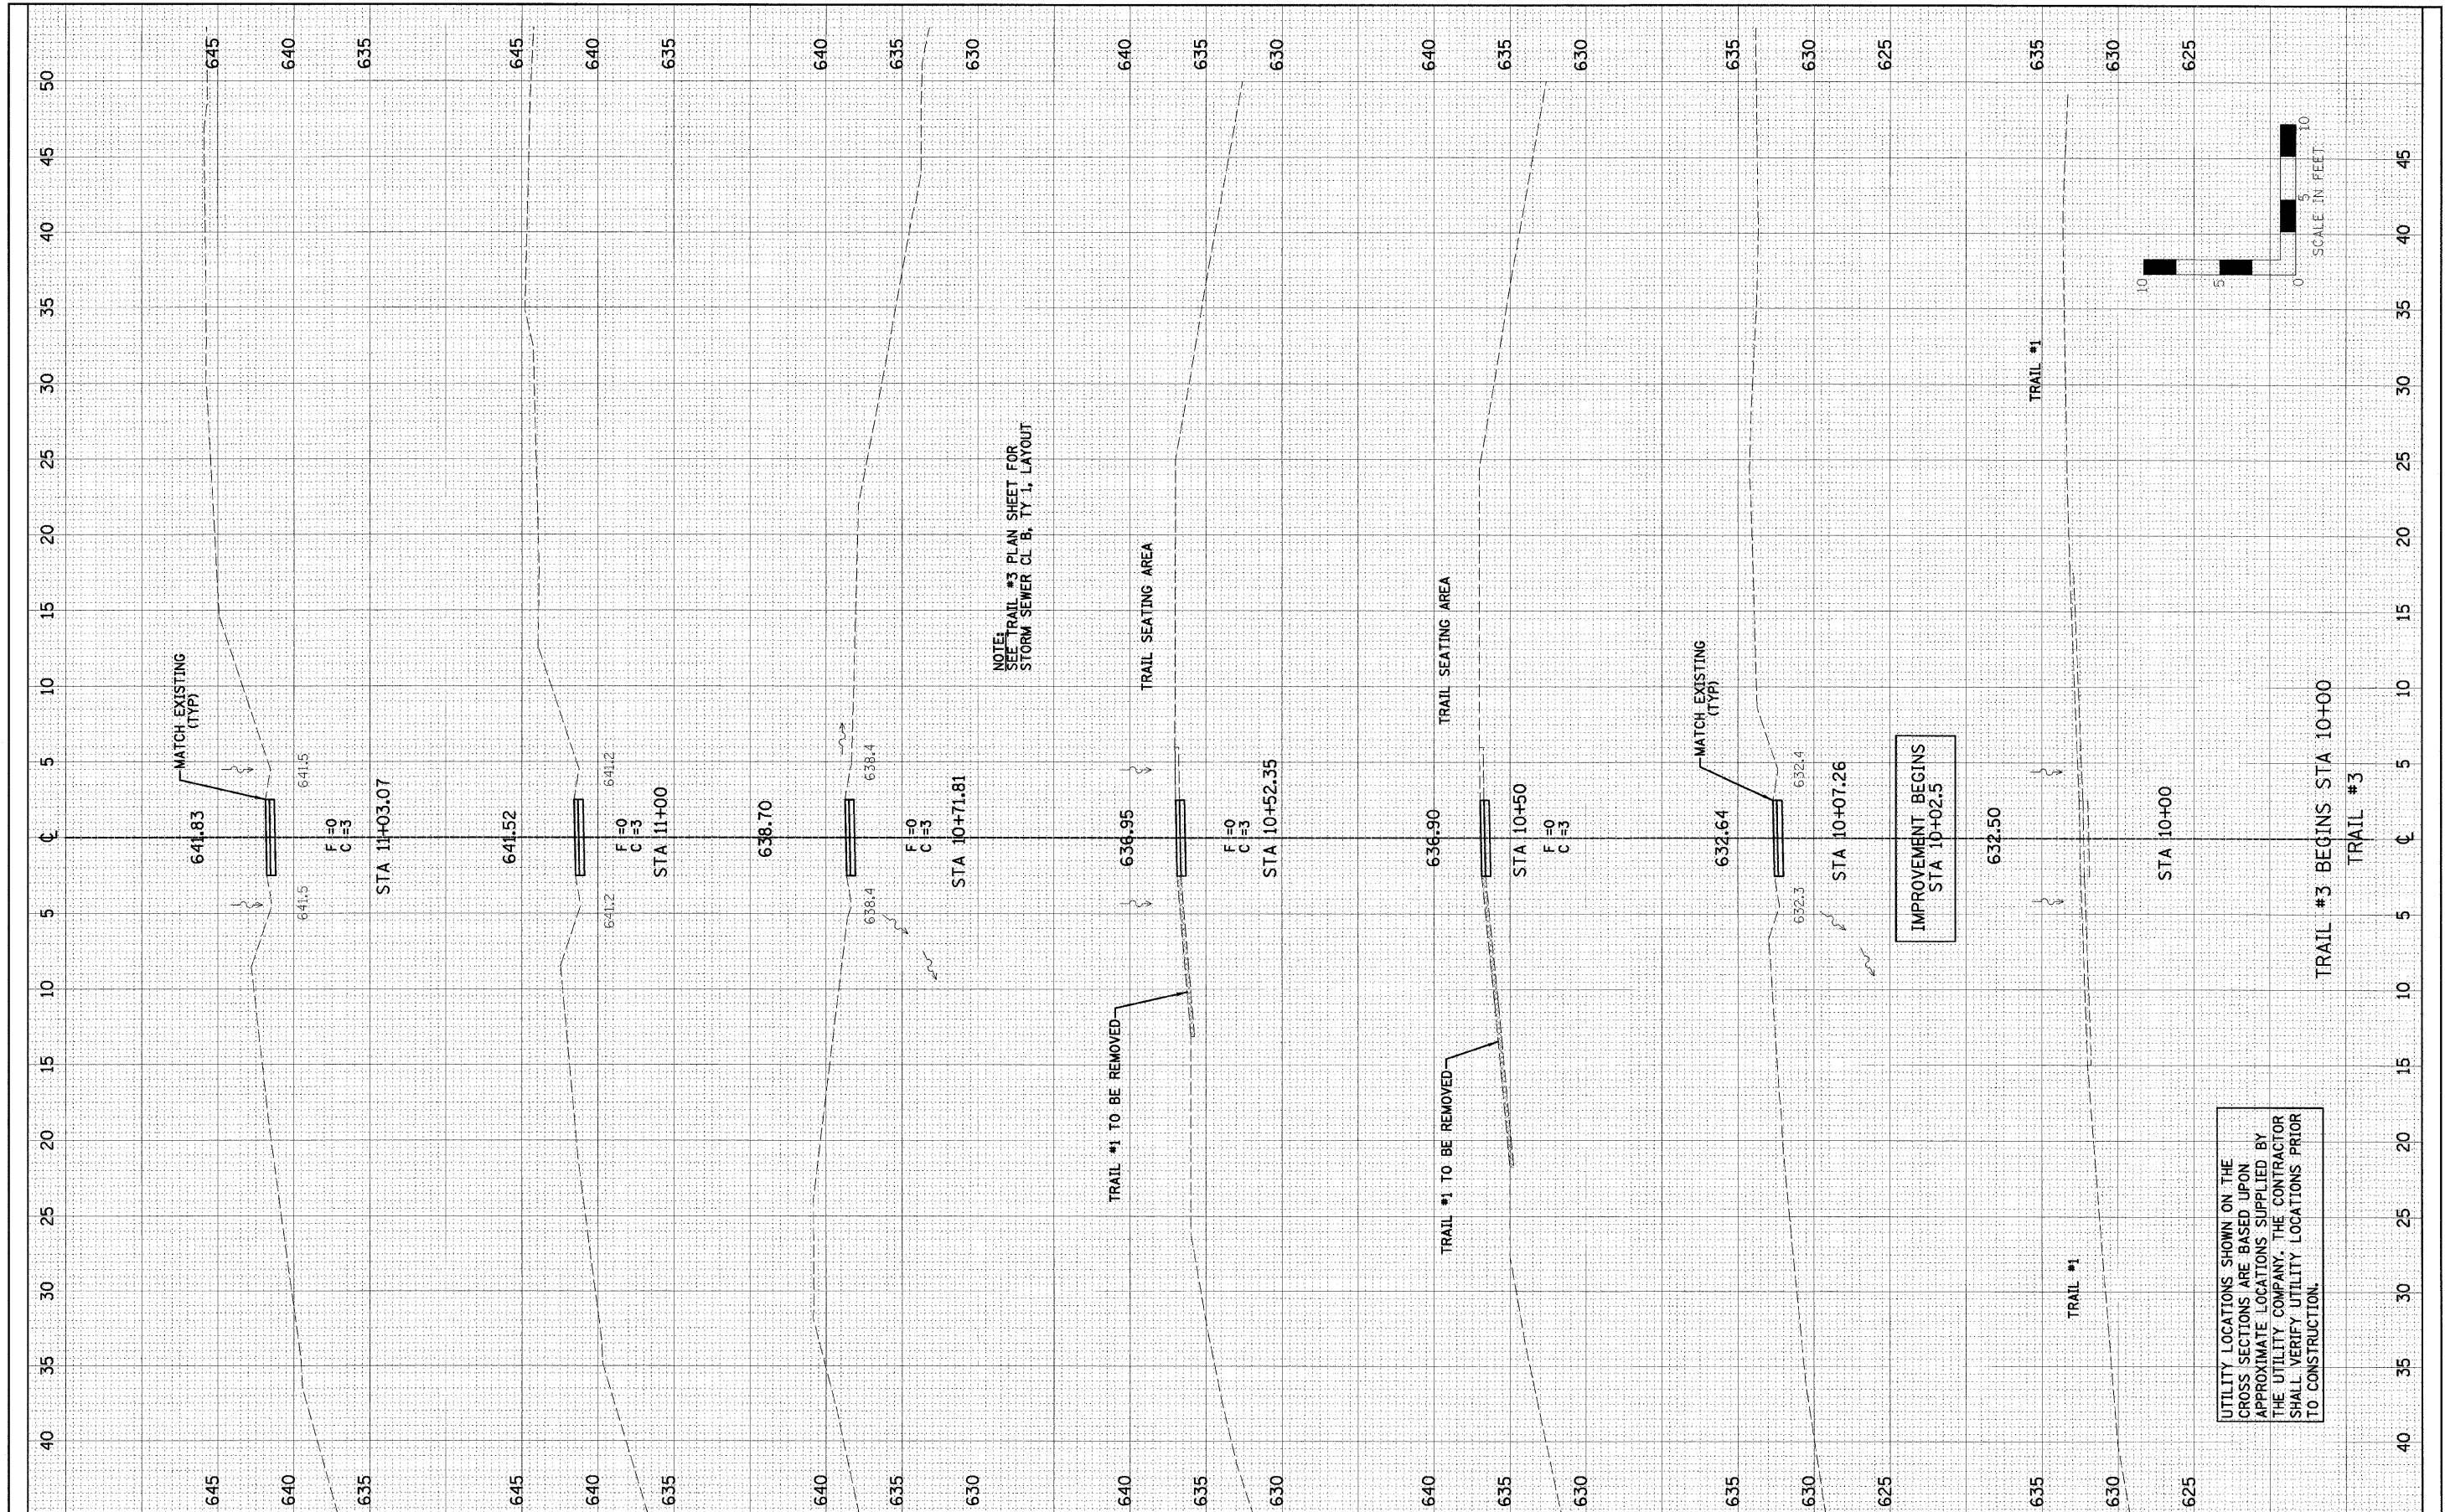

FILE NAME = #FILEL#	USER NAME = #USER#	DESIGNED - PJM	REVISED -	STATE OF ILLINOIS DEPARTMENT OF TRANSPORTATION	TRAIL #3 PROPOSED CROSS SECTIONS		F.A.P. RTE.	SECTION	COUNTY	TOTAL SHEETS	SHEET NO.	
	PLT SCALE = #SCALE#	DRAWN - DRR	REVISED -		SCALE:	SHEET NO. 17 OF 18 SHEETS	STA.		JO DAVIES	18	17	
	PLT DATE = #DATE#	CHECKED - PJM	REVISED -				TO STA.					
		DATE - 11/03/10	REVISED -									
CONTRACT NO. 46165												

UTILITY LOCATIONS SHOWN ON THE CROSS SECTIONS ARE BASED UPON APPROXIMATE LOCATIONS SUPPLIED BY THE UTILITY COMPANY. THE CONTRACTOR SHALL VERIFY UTILITY LOCATIONS PRIOR TO CONSTRUCTION.