


FINAL SURVEY	SURVEYED	DATE
NOTE BOOK	PLOTTED	BY
NO.	TEMPLATE	
	AREAS CHECKED	

ORIGINAL SURVEY	SURVEYED	DATE
NOTE BOOK	PLOTTED	BY
NO.	TEMPLATE	
	AREAS CHECKED	

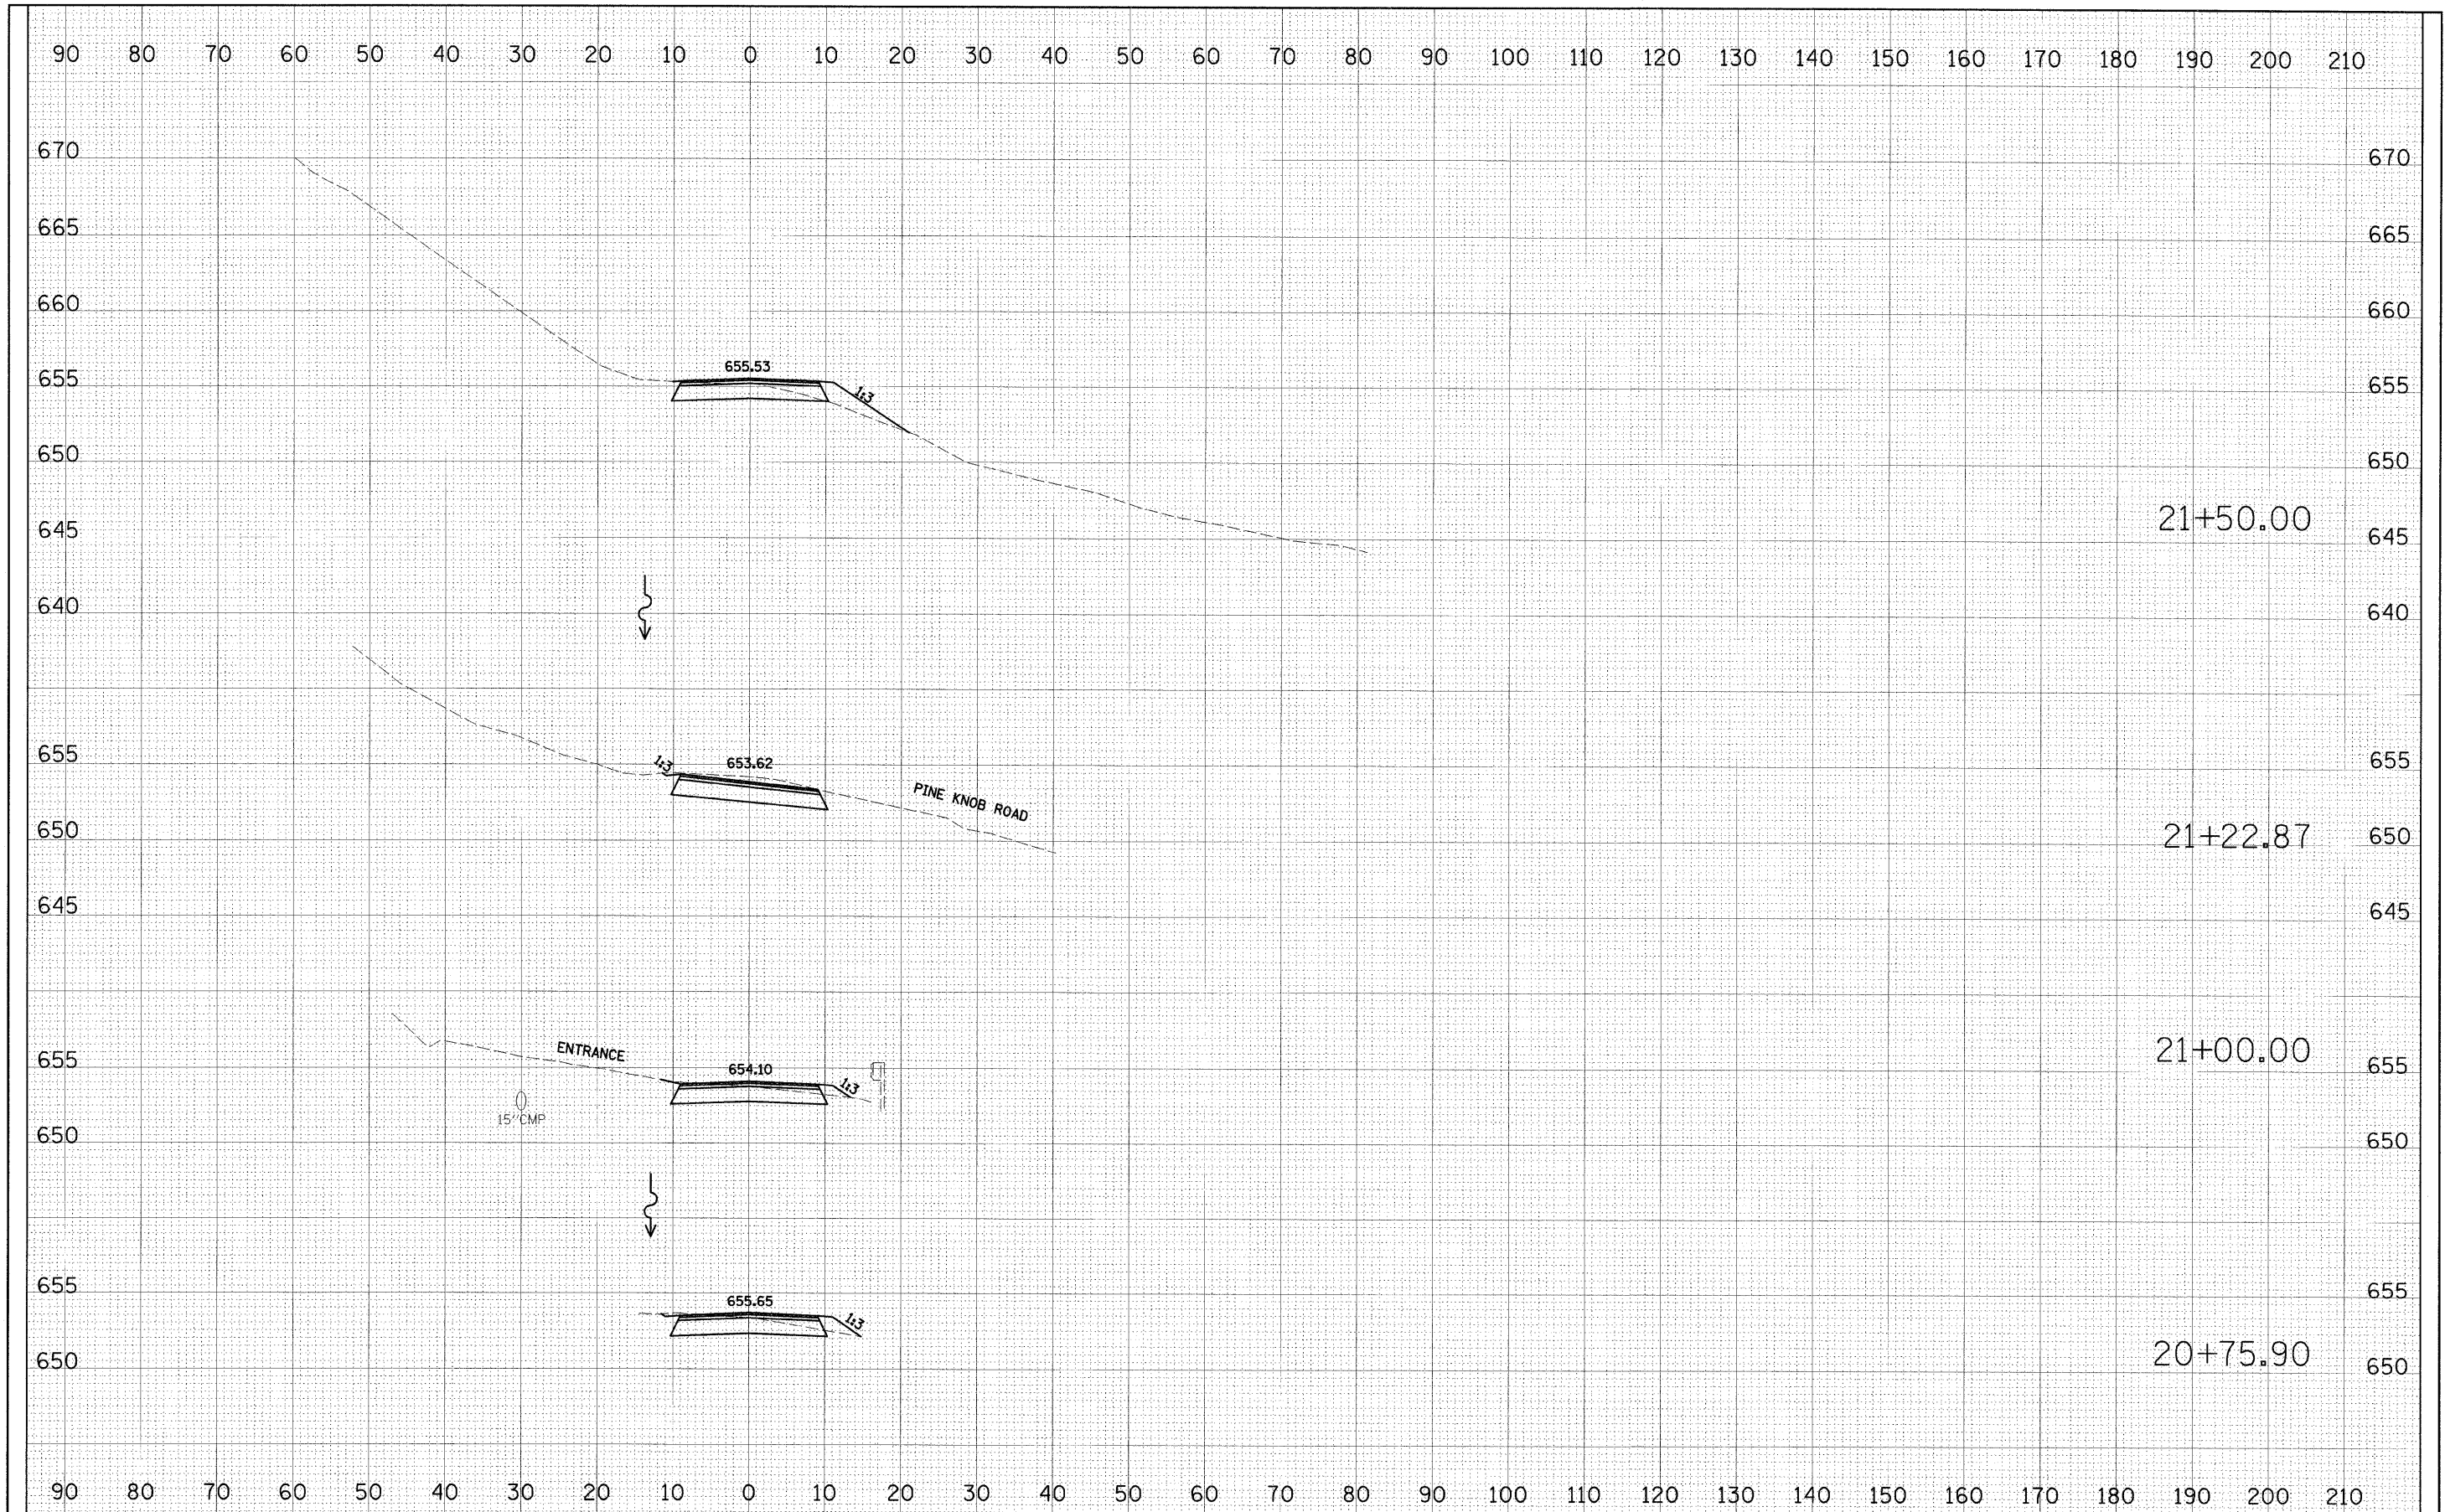

FILE NAME =	USER NAME = #USER#	DESIGNED - PJM	REVISED - 01-14-11	STATE OF ILLINOIS DEPARTMENT OF TRANSPORTATION	SOUTH SLOPE ROAD CROSS SECTIONS	F.A. RTE.	SECTION	COUNTY	TOTAL SHEETS	SHEET NO.
#FILE#		DRAWN - JJO	REVISED -			SOUTH SLOPE ROAD	CARROLL	36	21	
	PLOT SCALE = #SCALE#	CHECKED - RGD	REVISED -			CONTRACT NO. 46166				
	PLOT DATE = #DATE#	DATE - 10-29-10	REVISED -			FED. ROAD DIST. NO.	ILLINOIS FED. AID PROJECT			
				SCALE:		SHEET NO. 21 OF 36 SHEETS		STA. 20+75.90 TO STA. 21+50.00		