


FINAL SURVEY	SURVEYED	BY	DATE
NOTE BOOK NO.	PLOTTED		
	TEMPLATE		
	AREAS CHECKED		

ORIGINAL SURVEY	SURVEYED	BY	DATE
NOTE BOOK NO.	PLOTTED		
	TEMPLATE		
	AREAS CHECKED		

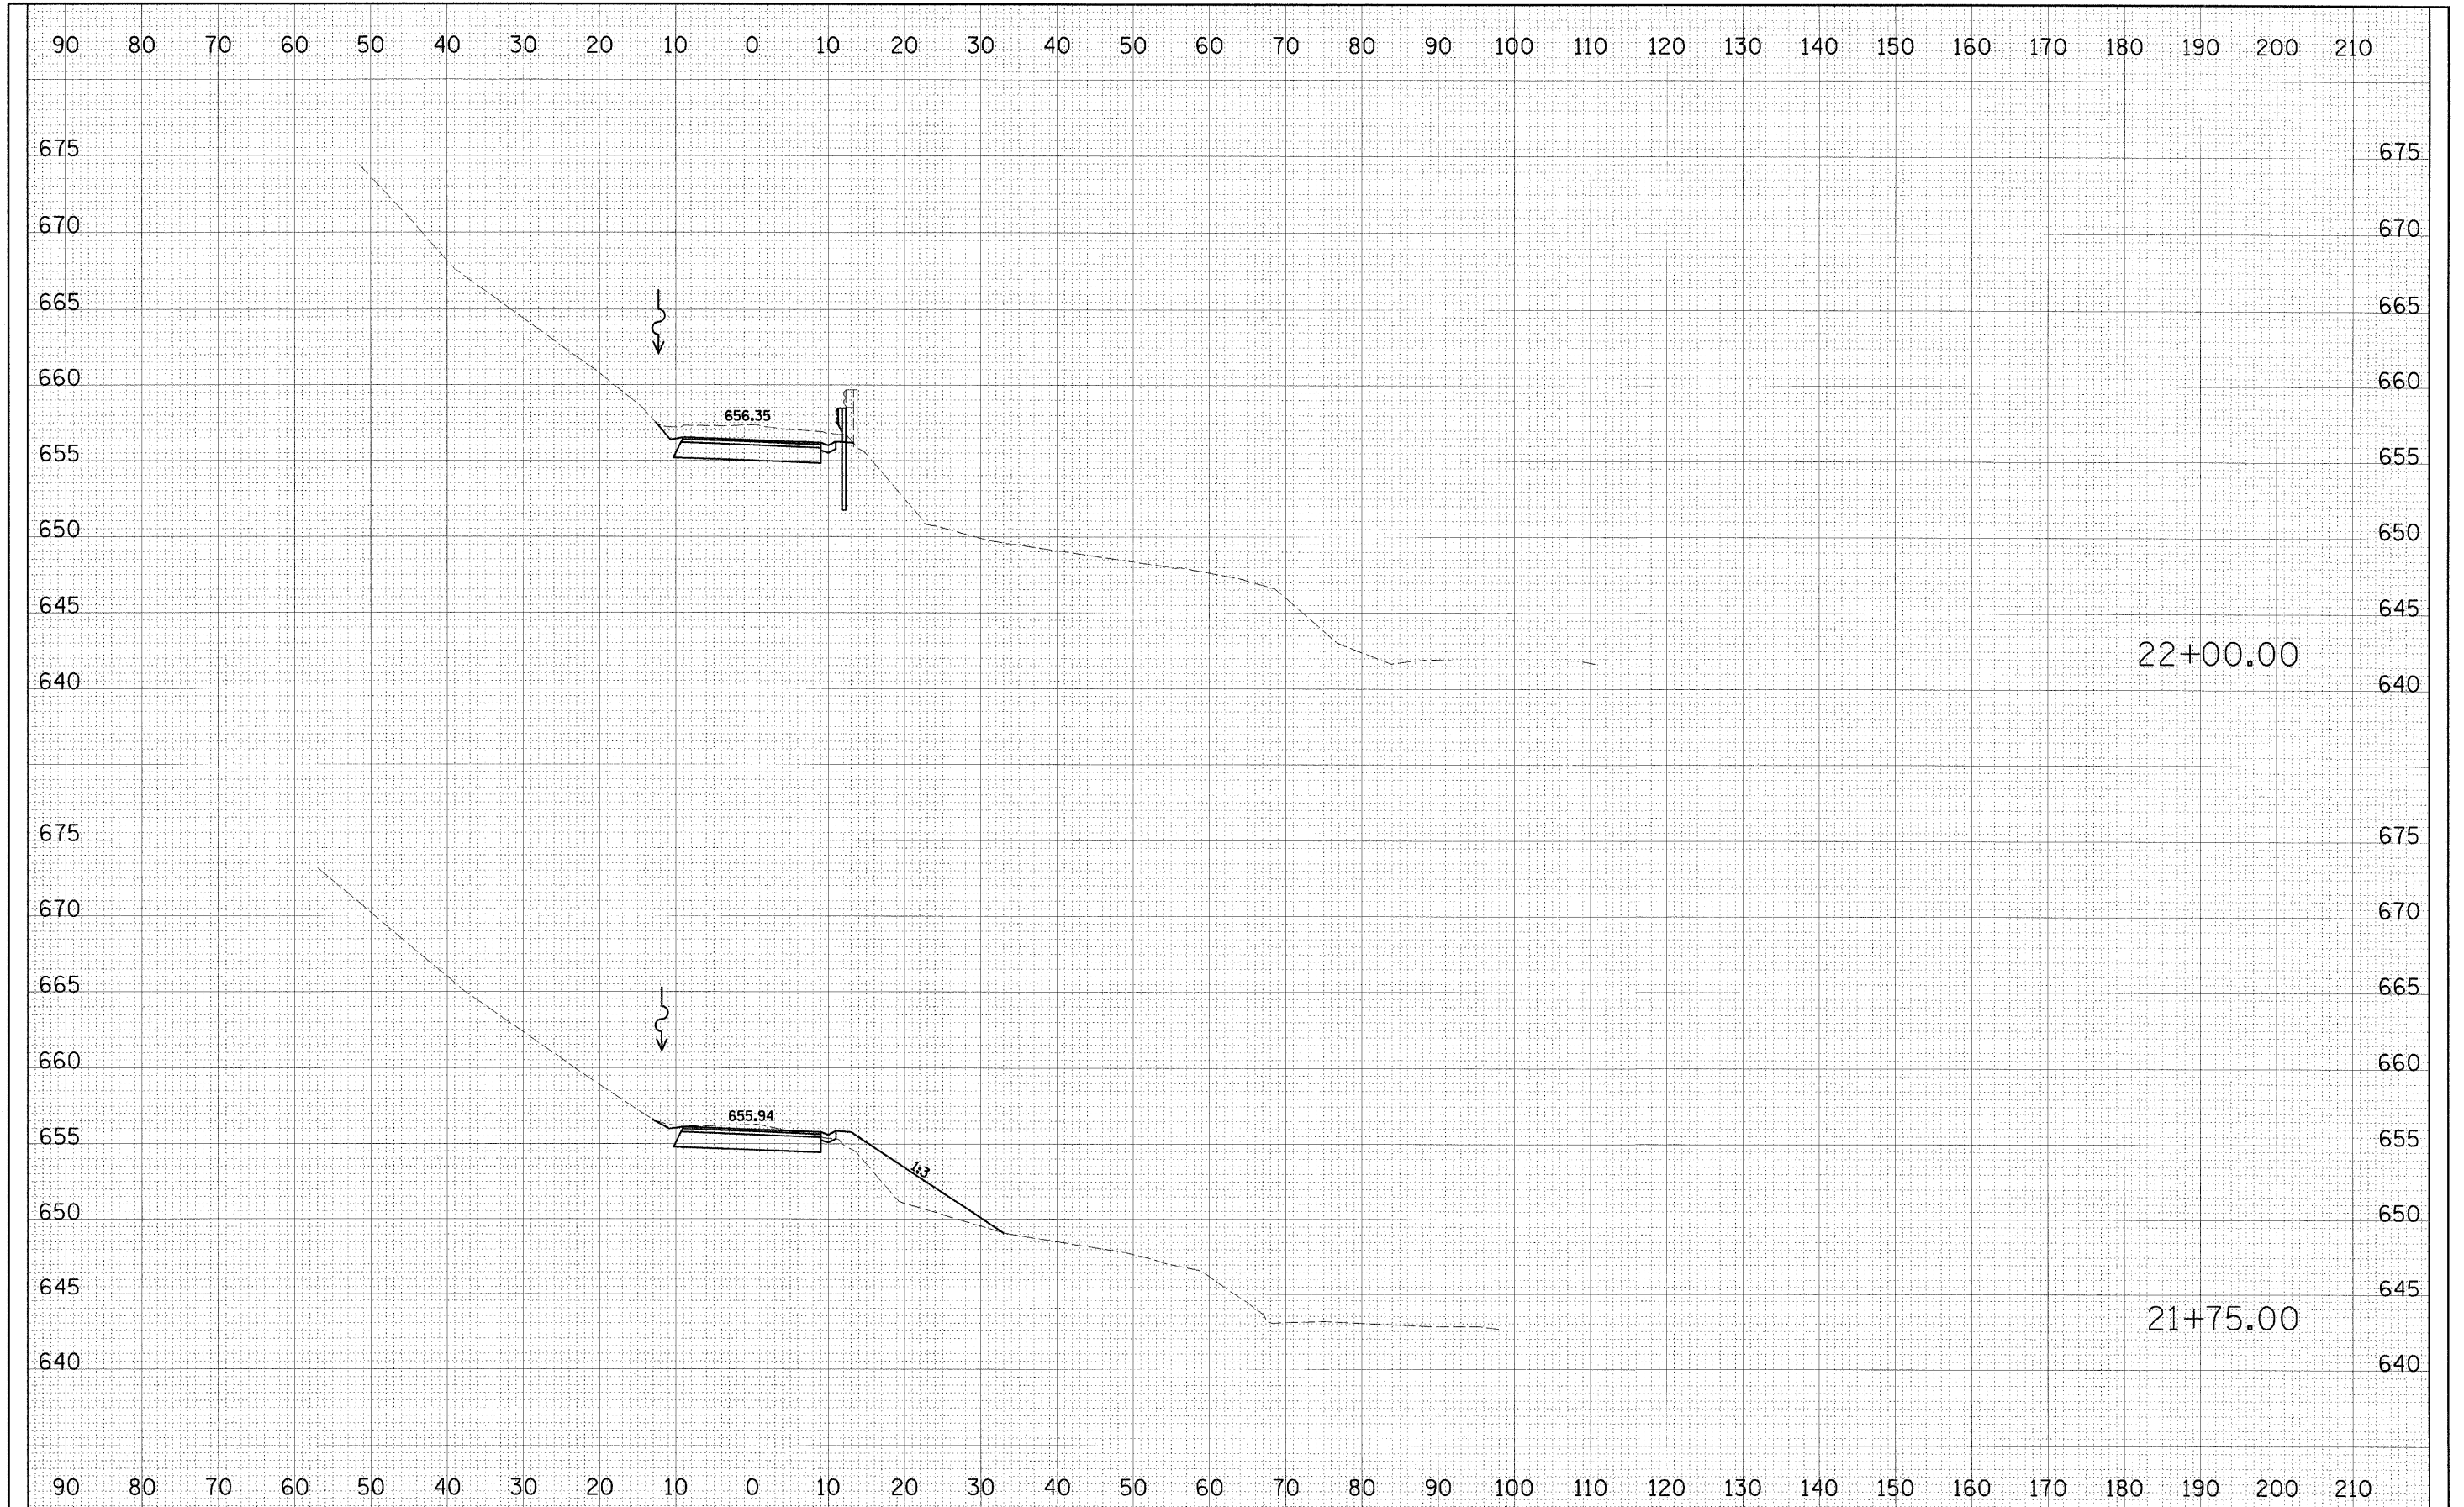

FILE NAME =	USER NAME = #USER#	DESIGNED - PJM	REVISED - 01-14-11	STATE OF ILLINOIS DEPARTMENT OF TRANSPORTATION	SOUTH SLOPE ROAD CROSS SECTIONS		F.A. RTE.	SECTION	COUNTY	TOTAL SHEETS	SHEET NO.
#FILE#		DRAWN - JJO	REVISED -		SCALE:	SHEET NO. 22 OF 36 SHEETS	STA. 21+75.00 TO STA. 22+00.00	SOUTH SLOPE ROAD	CARROLL	36	22
	PLOT SCALE = #SCALE#	CHECKED - RGD	REVISED -		CONTRACT NO. 46166						
	PLOT DATE = #DATE#	DATE - 10-29-10	REVISED -		ILLINOIS FED. AID PROJECT						