


FINAL SURVEY	SURVEYED	BY	DATE
NOTE BOOK NO.	PLOTTED		
	TEMPLATE		
	AREAS CHECKED		

ORIGINAL SURVEY	SURVEYED	BY	DATE
NOTE BOOK NO.	PLOTTED		
	TEMPLATE		
	AREAS CHECKED		

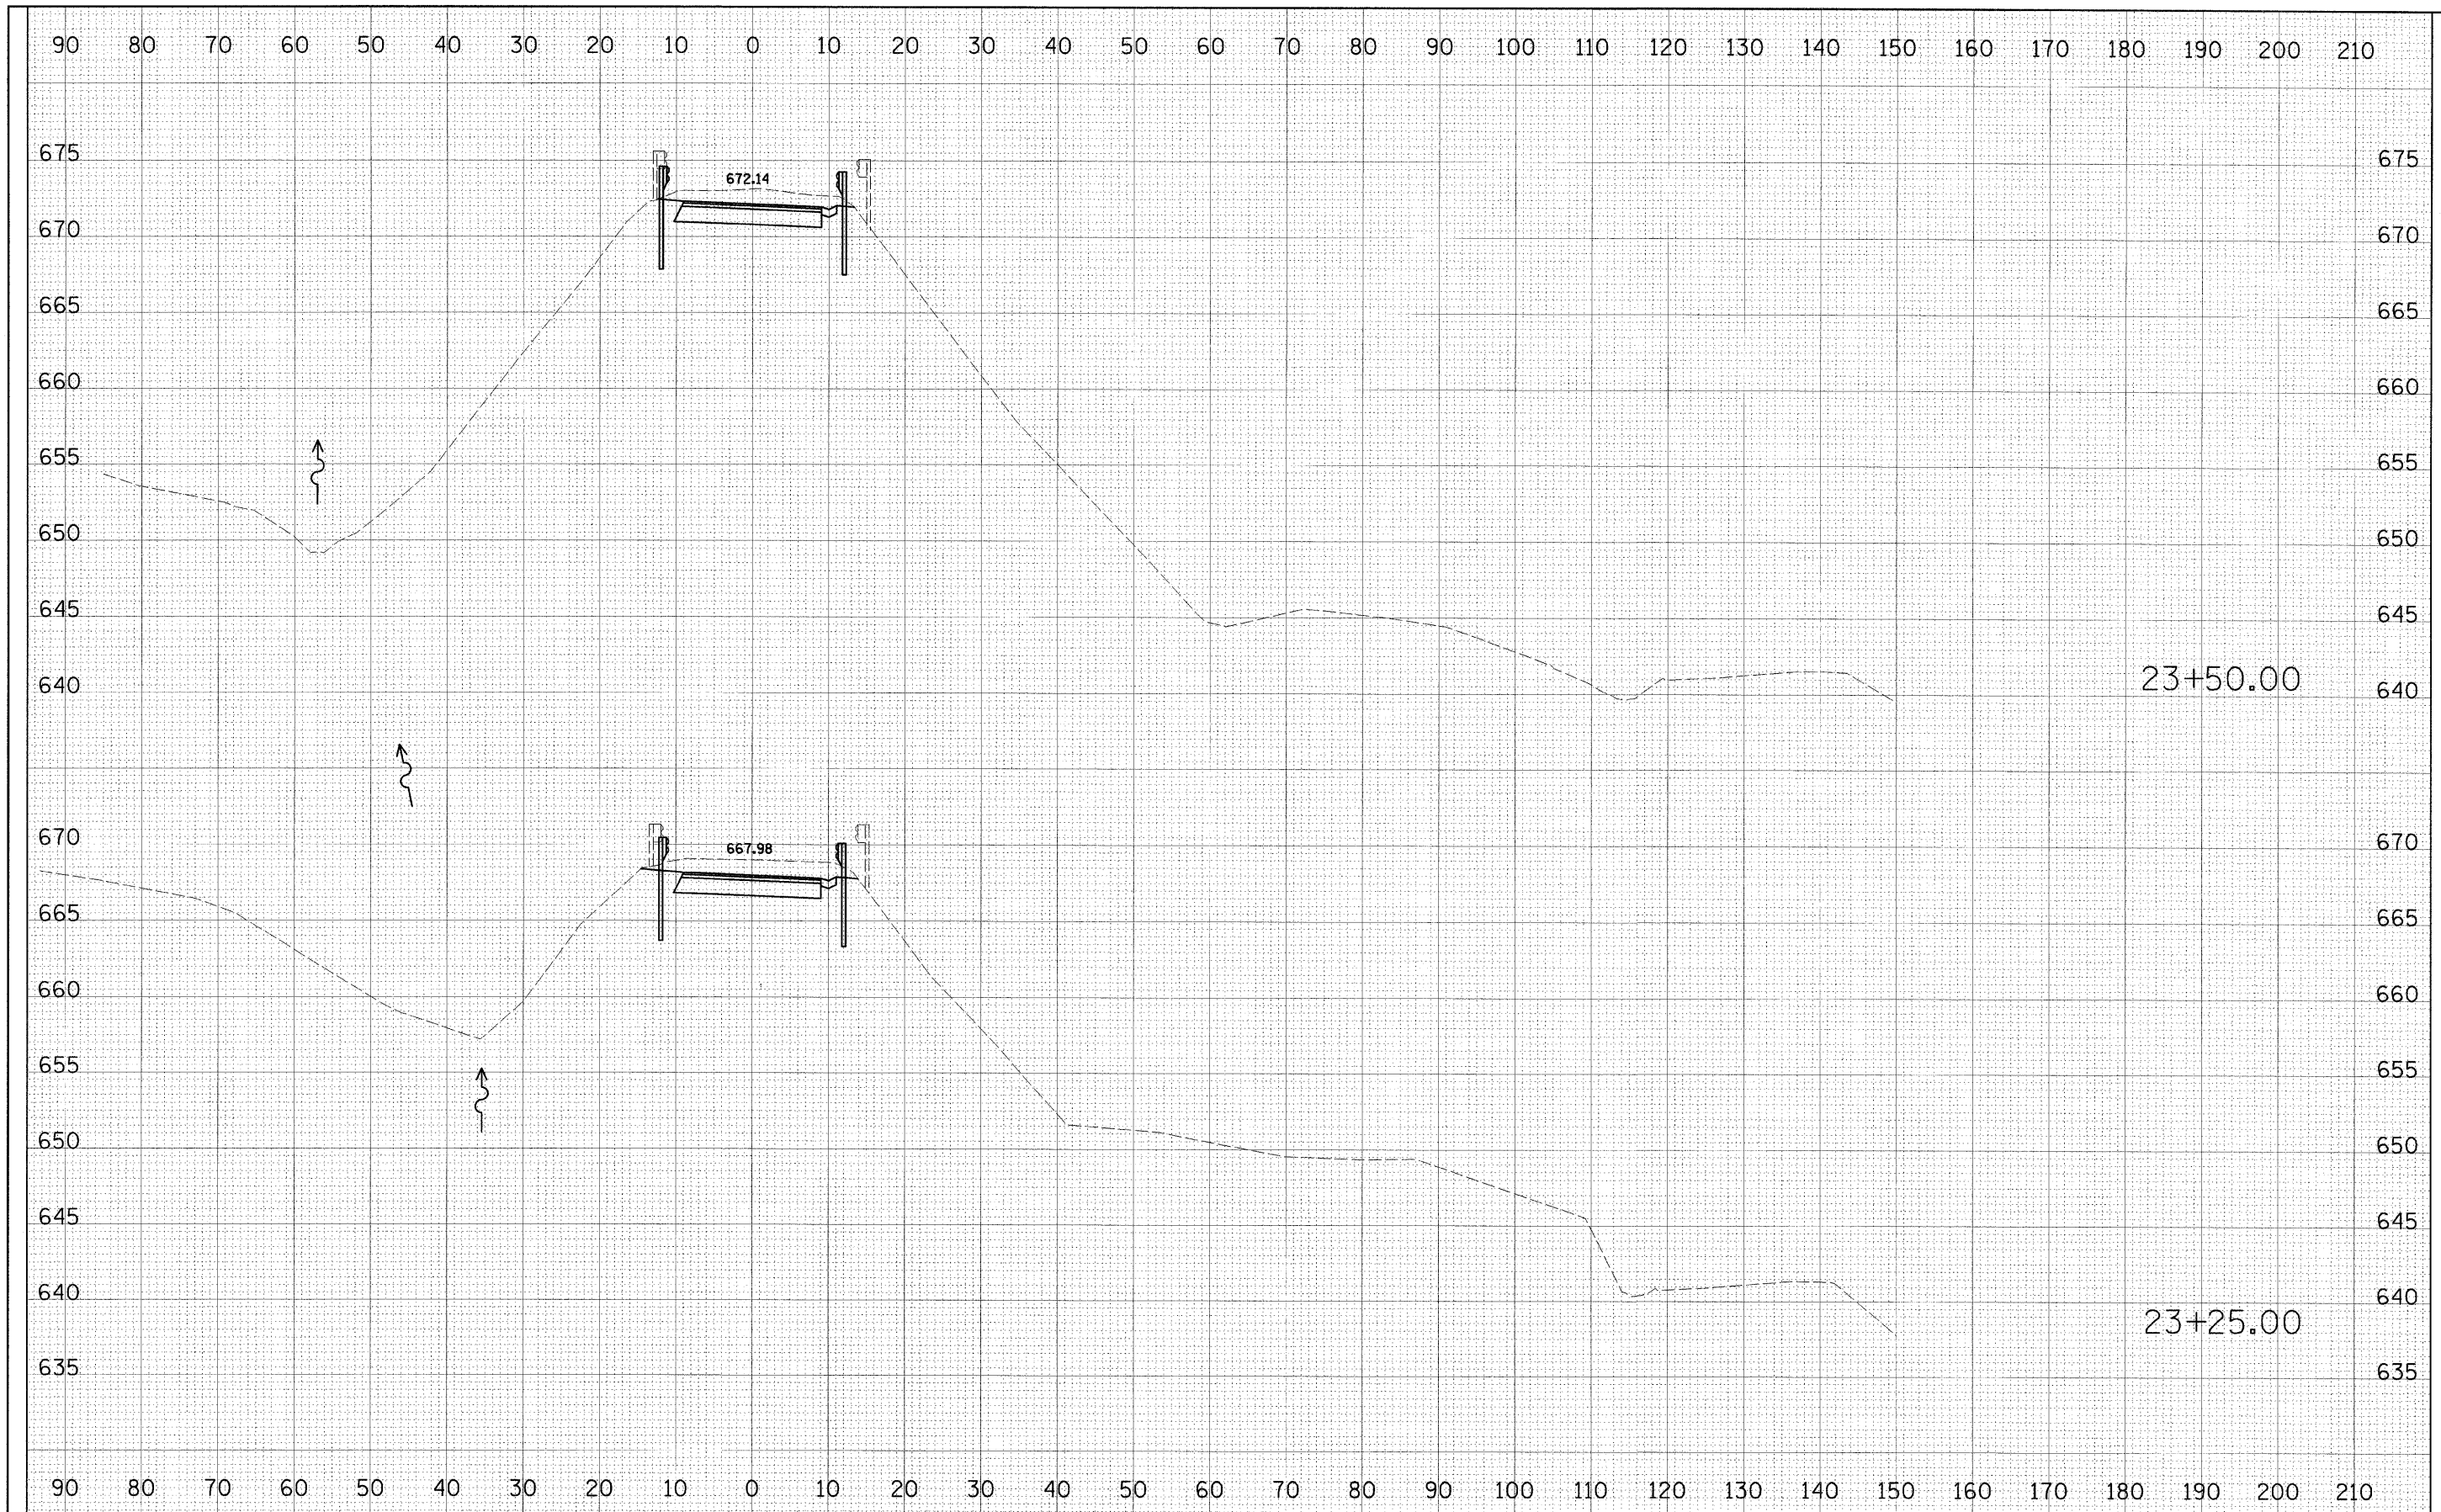

FILE NAME = #FILE#	USER NAME = #USER#	DESIGNED - PJM	REVISED - 01-14-11	STATE OF ILLINOIS DEPARTMENT OF TRANSPORTATION	SOUTH SLOPE ROAD CROSS SECTIONS		F.A. RTE.	SECTION	COUNTY	TOTAL SHEETS	SHEET NO.	
	PLOT SCALE = #SCALE#	DRAWN - JJO	REVISED -		SCALE:	SHEET NO. 25 OF 36 SHEETS	STA. 23+25.00 TO STA. 23+50.00	SOUTH SLOPE ROAD	CARROLL	36	25	
	PLOT DATE = #DATE#	CHECKED - RGD	REVISED -				FED. ROAD DIST. NO.	ILLINOIS	FED. AID PROJECT	CONTRACT NO. 46166		
		DATE - 10-29-10	REVISED -									