


FINAL SURVEY	SURVEYED	BY	DATE
NOTE BOOK NO.	PLOTTED		
	TEMPLATE		
	AREAS CHECKED		

ORIGINAL SURVEY	SURVEYED	BY	DATE
NOTE BOOK NO.	PLOTTED		
	TEMPLATE		
	AREAS CHECKED		

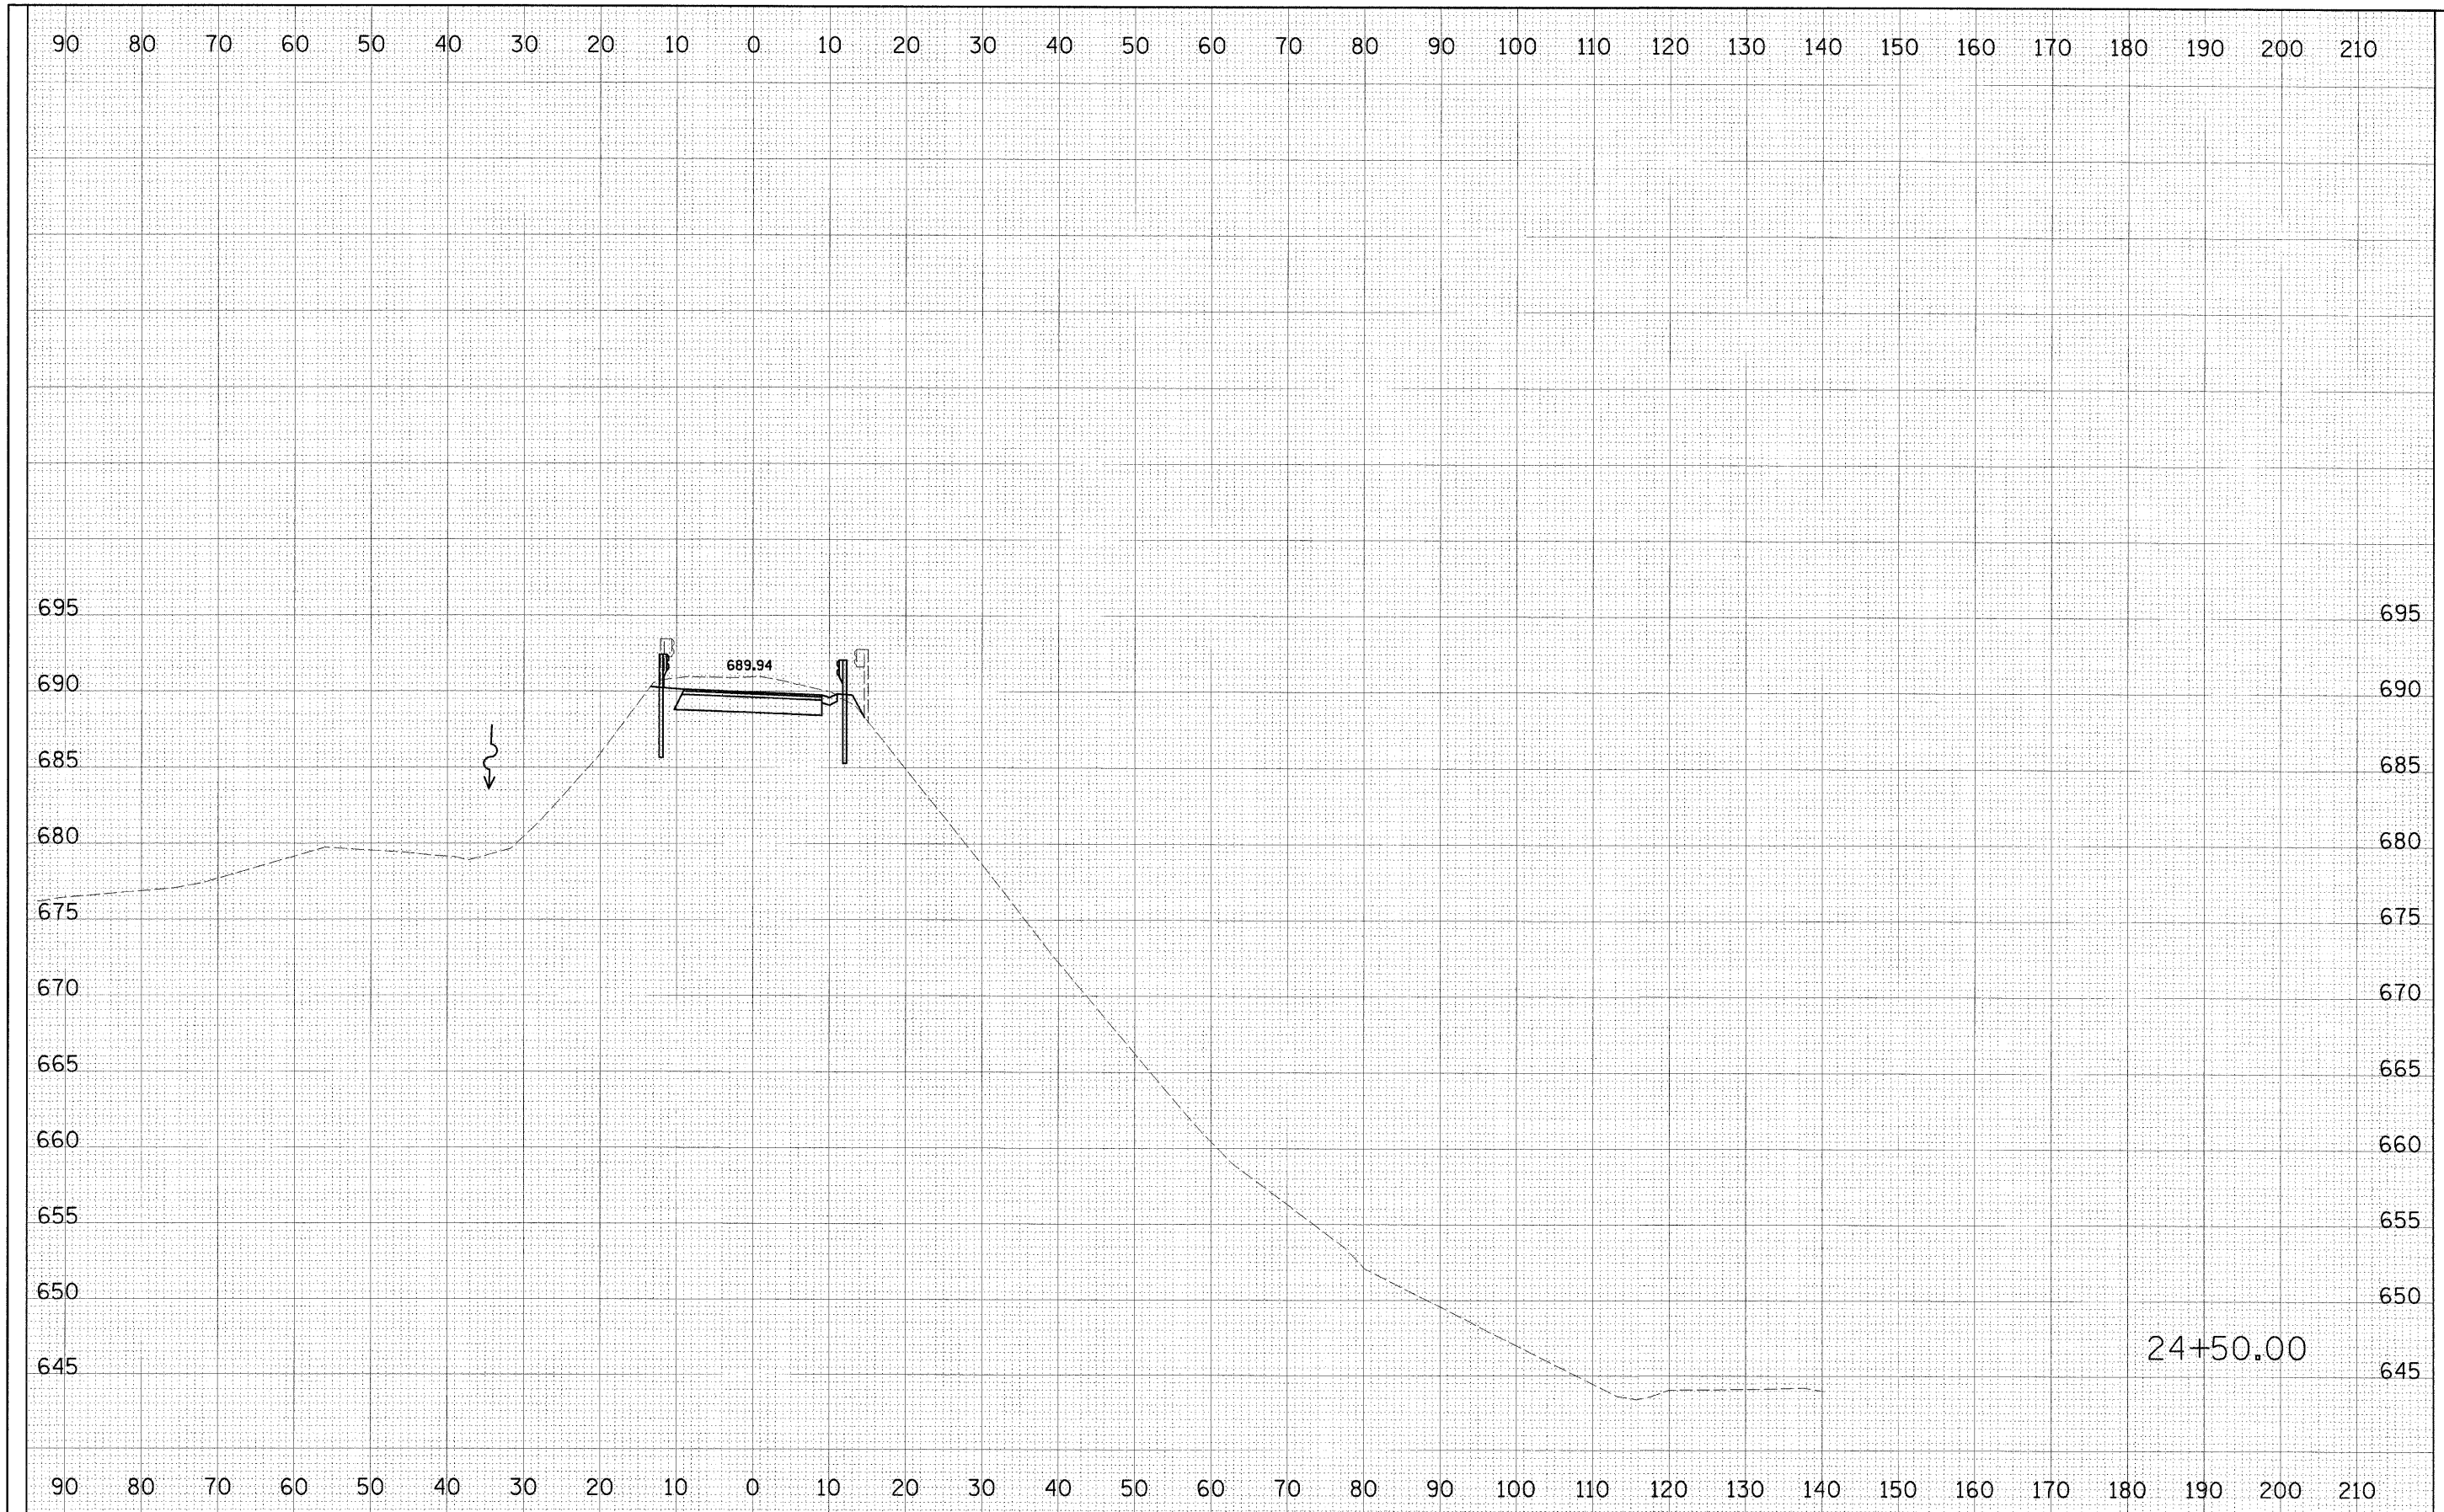

FILE NAME = #FILEL#	USER NAME = #USER#	DESIGNED - PJM	REVISED - 01-14-11	STATE OF ILLINOIS DEPARTMENT OF TRANSPORTATION	SOUTH SLOPE ROAD CROSS SECTIONS		F.A. RTE.	SECTION	COUNTY	TOTAL SHEETS	SHEET NO.
	PLOT SCALE = #SCALE#	DRAWN - JJO	REVISED -		SCALE:	SHEET NO. 28 OF 36 SHEETS	STA. 24+50.00 TO STA. 24+50.00	SOUTH SLOPE ROAD	CARROLL	36	28
	PLOT DATE = #DATE#	CHECKED - RGD	REVISED -		CONTRACT NO. 46166						
		DATE - 10-29-10	REVISED -				FED. ROAD DIST. NO.		ILLINOIS FED. AID PROJECT		