


FINAL SURVEY	DATE
SURVEYED	BY
PLOTTED	
NOTE BOOK	
NO.	
AREAS CHECKED	

ORIGINAL SURVEY	DATE
SURVEYED	BY
PLOTTED	
NOTE BOOK	
NO.	
AREAS CHECKED	

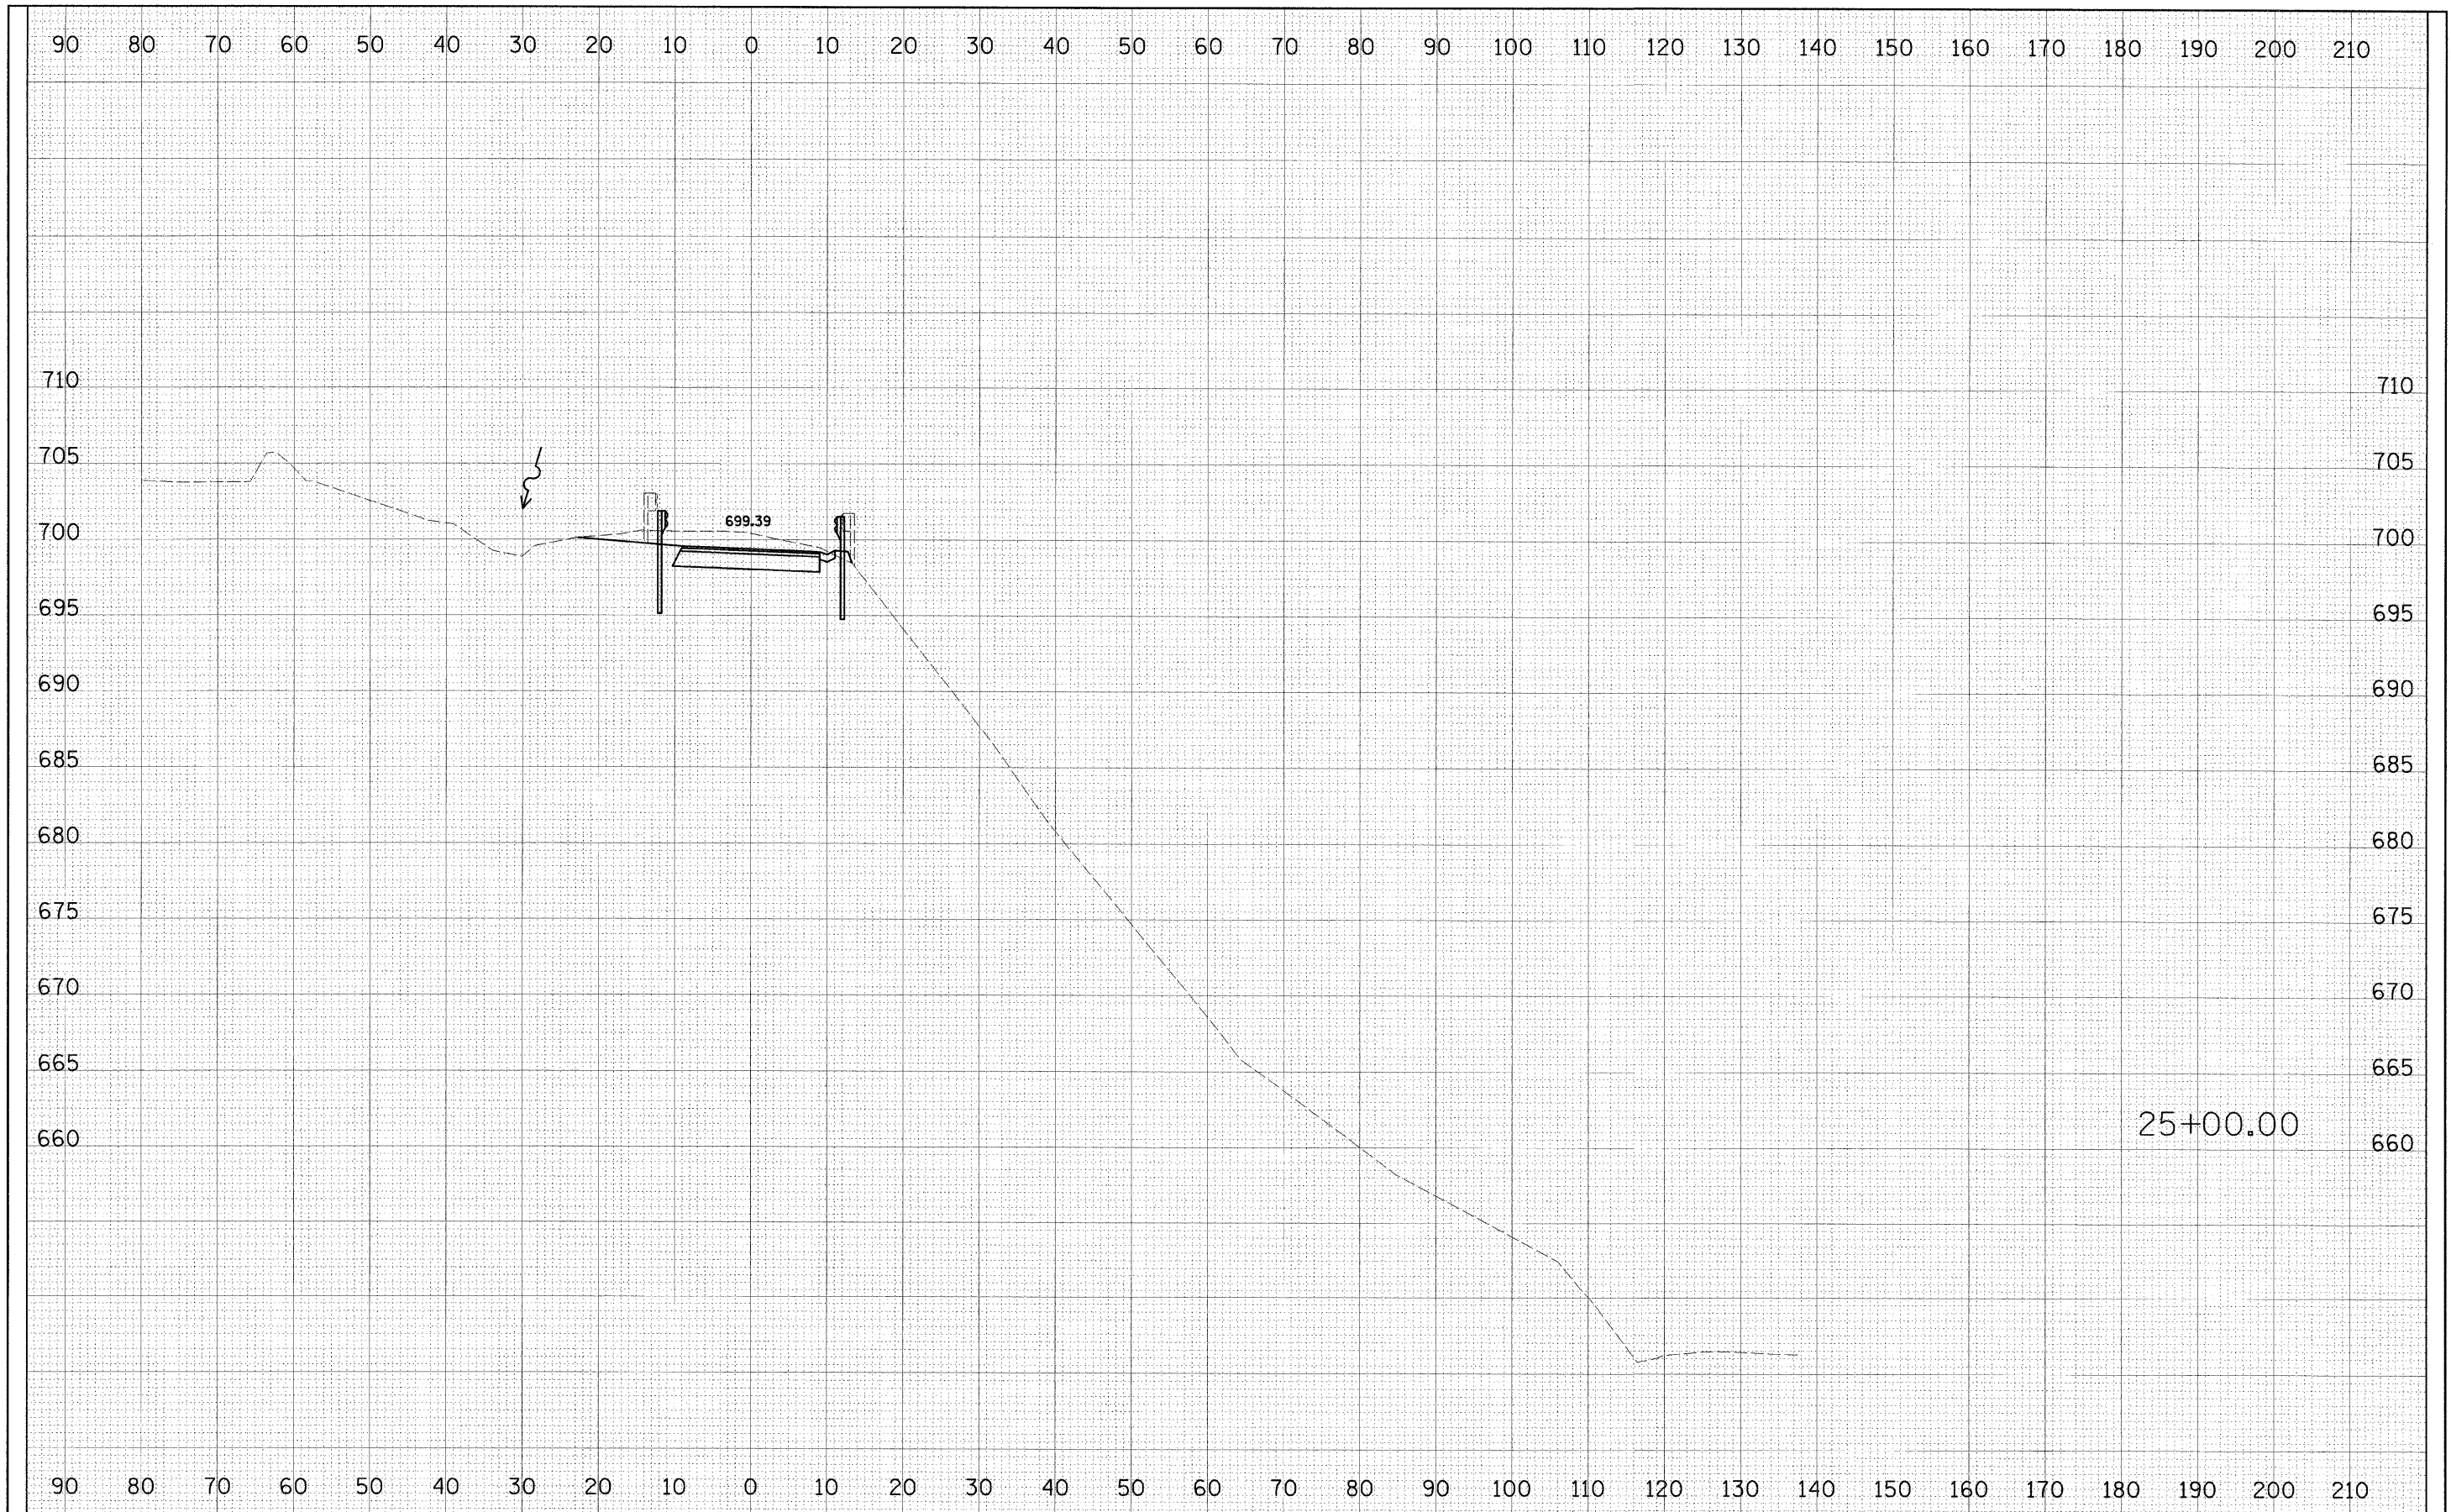

FILE NAME =	USER NAME = #USER#	DESIGNED - PJM	REVISED - 01-14-11	STATE OF ILLINOIS DEPARTMENT OF TRANSPORTATION	SOUTH SLOPE ROAD CROSS SECTIONS	F.A. RTE.	SECTION	COUNTY	TOTAL SHEETS	SHEET NO.
#FILEL#	FL01 SCALE = #SCALE#	DRAWN - JJO	REVISED -			SOUTH SLOPE ROAD	CARROLL	36	29	
	PLOT DATE = #DATE#	CHECKED - RGD	REVISED -			CONTRACT NO. 46166				
		DATE - 10-29-10	REVISED -			FED. ROAD DIST. NO.	ILLINOIS FED. AID PROJECT			
SCALE:						SHEET NO. 29 OF 36 SHEETS		STA. 25+00.00 TO STA. 25+00.00		