


FINAL SURVEY	SURVEYED	BY	DATE
NOTE BOOK NO.	PLOTTED		
	TEMPLATE		
	AREAS CHECKED		

ORIGINAL SURVEY	SURVEYED	BY	DATE
NOTE BOOK NO.	PLOTTED		
	TEMPLATE		
	AREAS CHECKED		

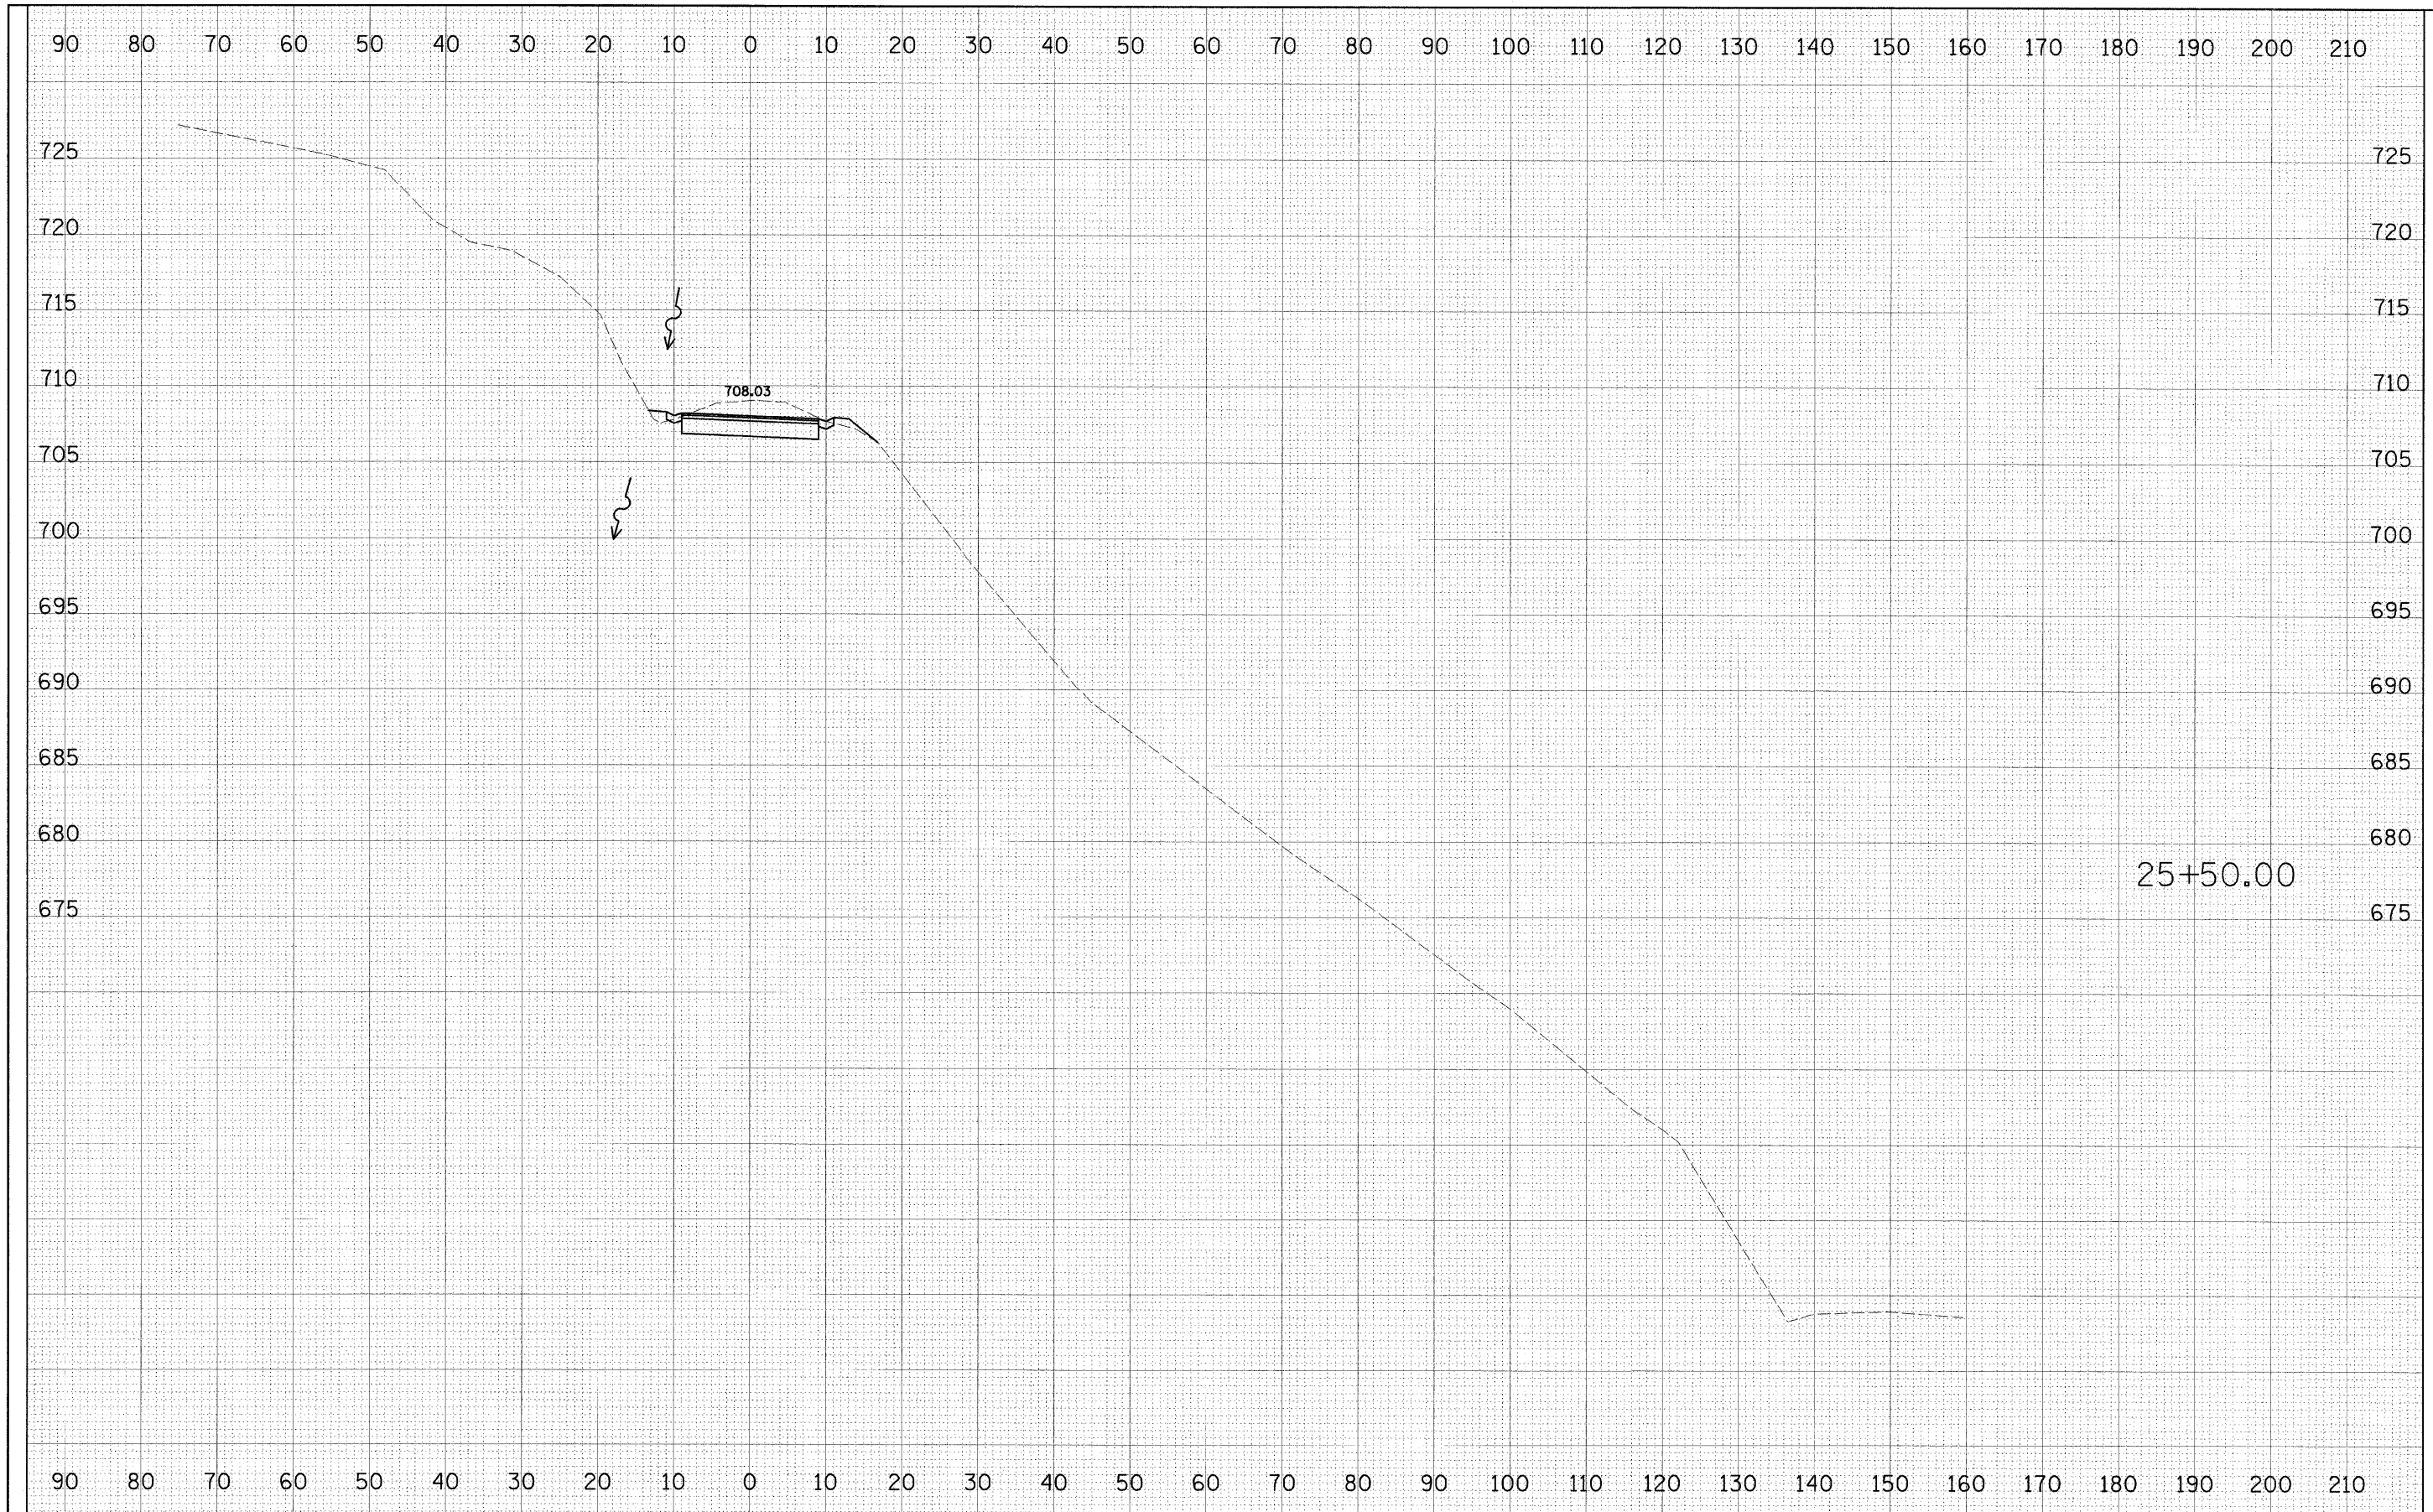

25+50.00

FILE NAME =	USER NAME = #USER#	DESIGNED - PJM	REVISED - 01-14-11	STATE OF ILLINOIS DEPARTMENT OF TRANSPORTATION	SOUTH SLOPE ROAD CROSS SECTIONS		F.A. RTE.	SECTION	COUNTY	TOTAL SHEETS	SHEET NO.
#FILEL#		DRAWN - JJO	REVISED -		SCALE:	SHEET NO. 30 OF 36 SHEETS	STA. 25+50.00 TO STA. 25+50.00	SOUTH SLOPE ROAD	CARROLL	36	30
		CHECKED - RGD	REVISED -		CONTRACT NO. 46166						
		DATE - 10-29-10	REVISED -		FED. ROAD DIST. NO. ILLINOIS FED. AID PROJECT						