


FINAL SURVEY	SURVEYED	BY	DATE
NOTE BOOK NO.	PLOTTED		
	TEMPLATE		
	AREAS CHECKED		

ORIGINAL SURVEY	SURVEYED	BY	DATE
NOTE BOOK NO.	PLOTTED		
	TEMPLATE		
	AREAS CHECKED		

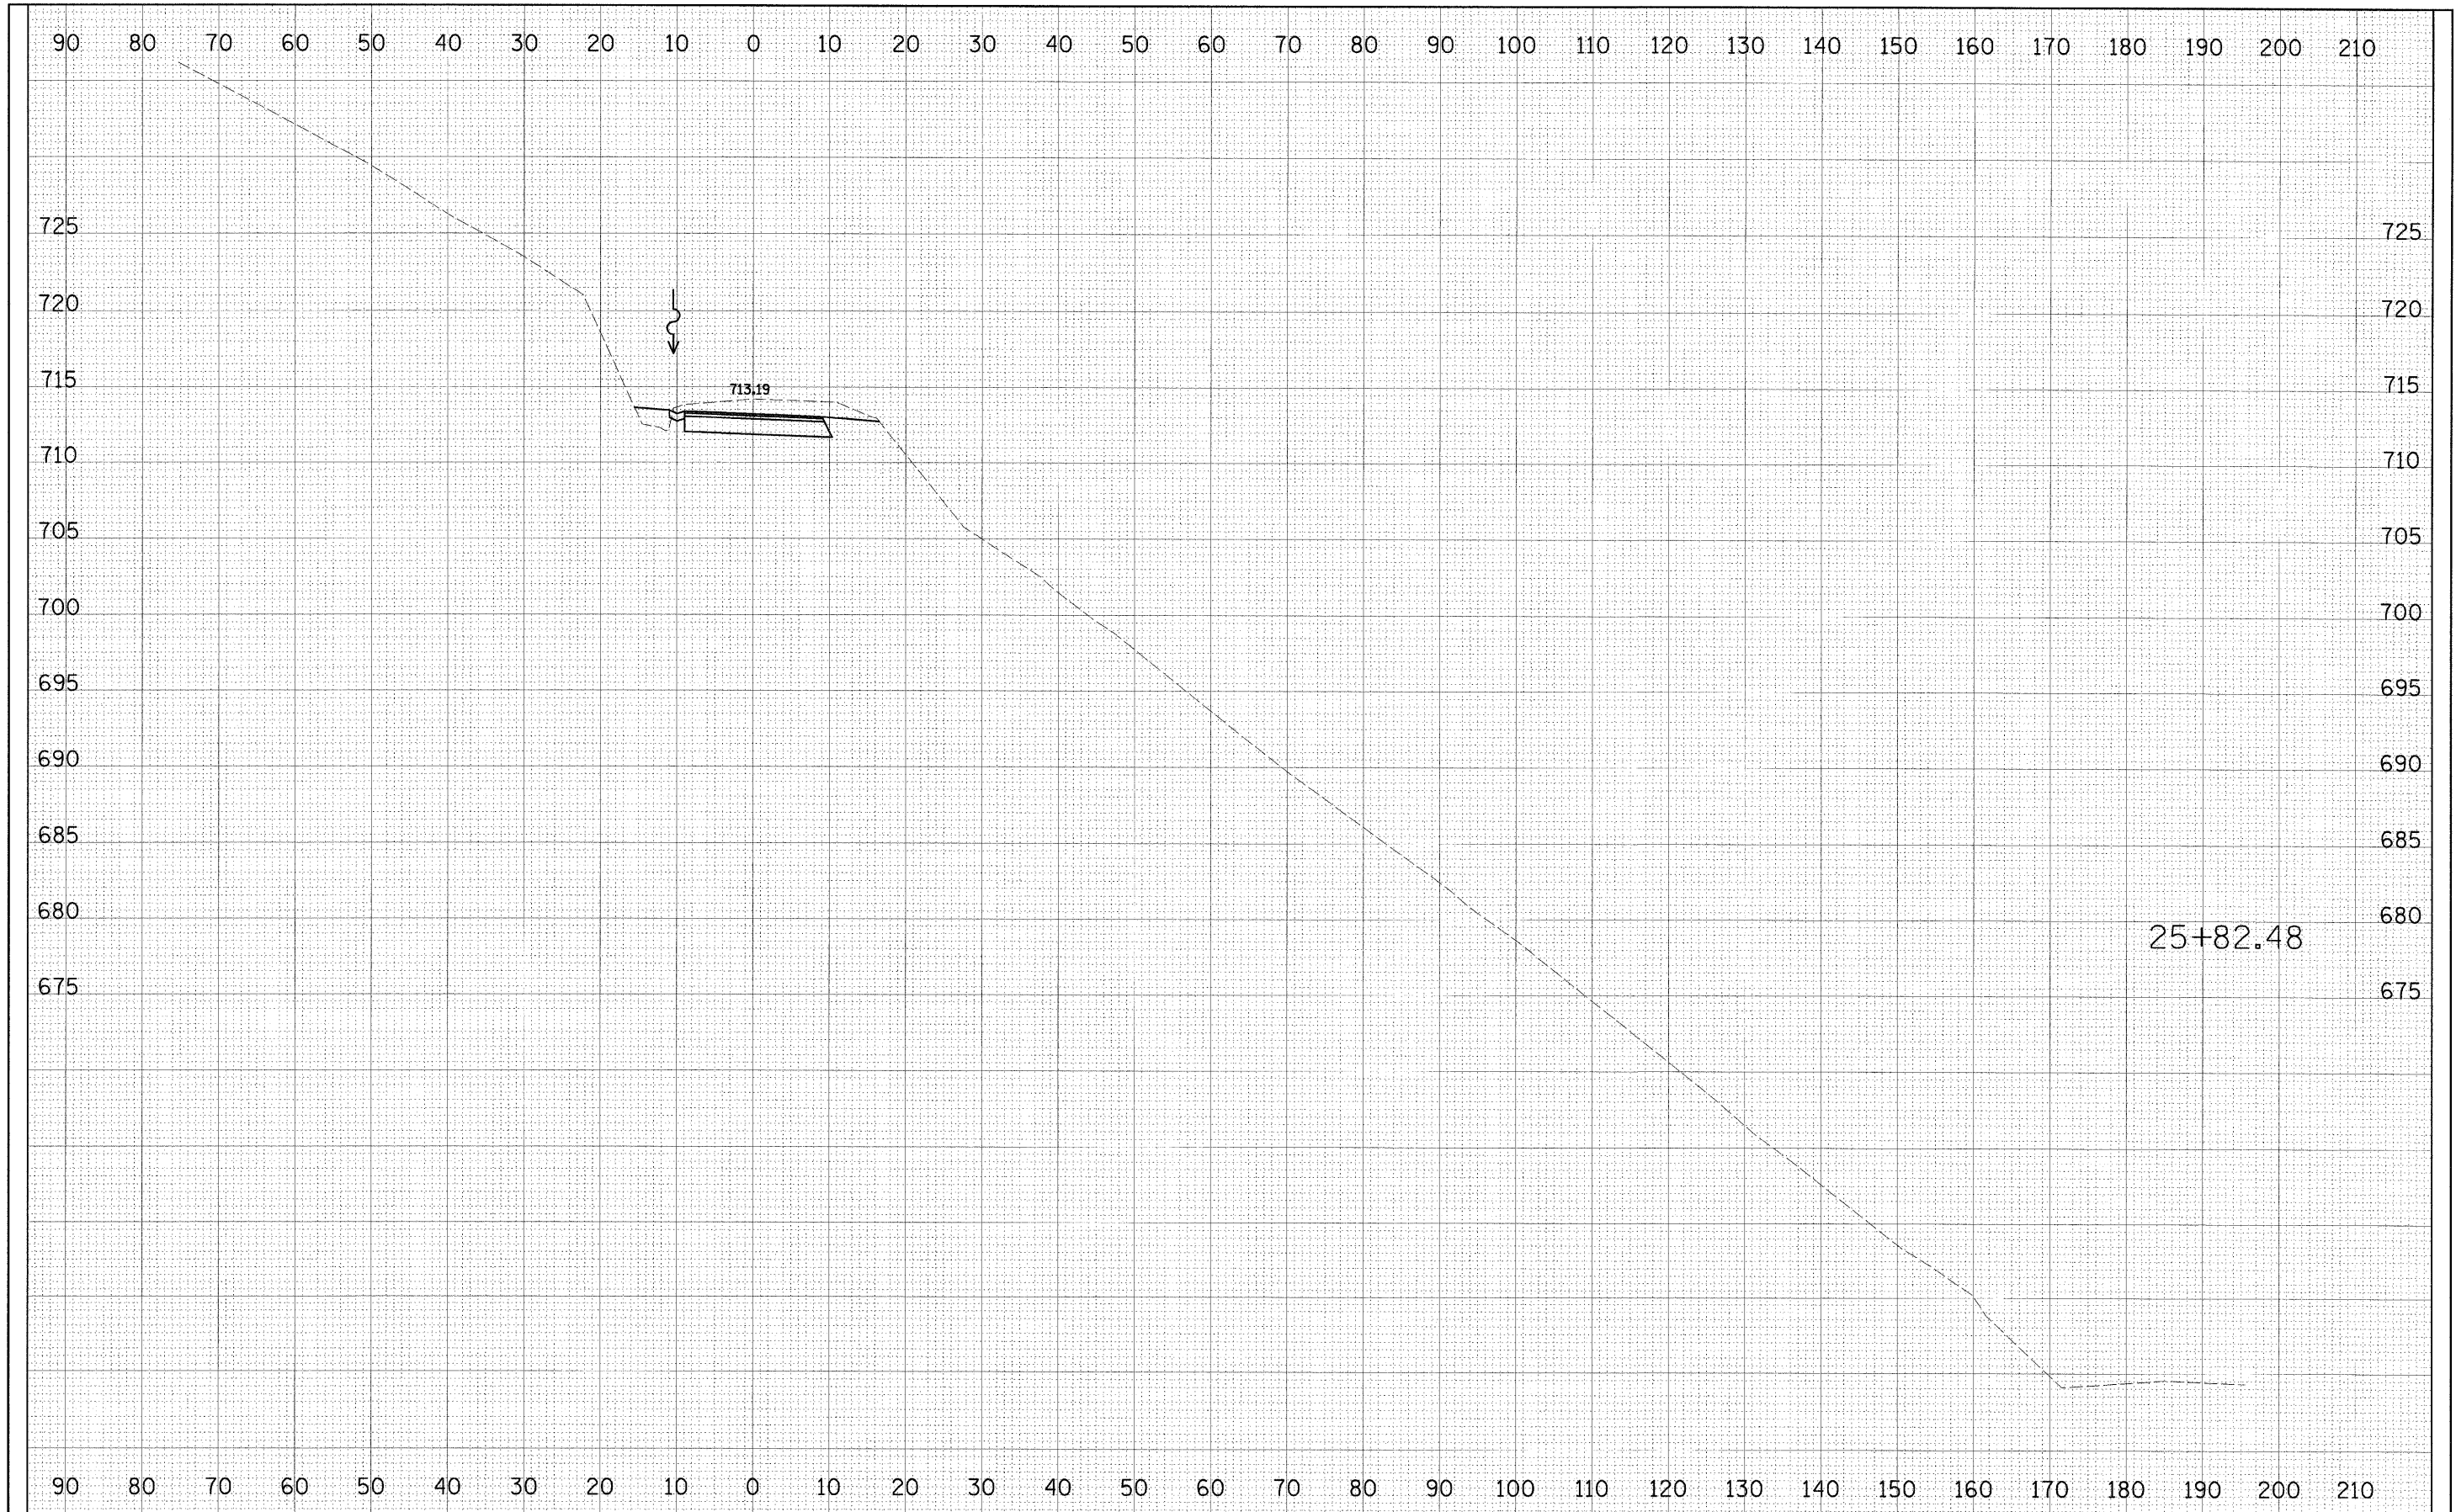

FILE NAME =	USER NAME = #USER#	DESIGNED - PJM	REVISED - 01-14-11	<b>STATE OF ILLINOIS DEPARTMENT OF TRANSPORTATION</b>	<b>SOUTH SLOPE ROAD CROSS SECTIONS</b>			F.A. RTE.	SECTION	COUNTY	TOTAL SHEETS	SHEET NO.
#FILEL#		DRAWN - JJO	REVISED -		SCALE:	SHEET NO. 31 OF 36 SHEETS	STA. 25+82.48 TO STA. 25+82.48	SOUTH SLOPE ROAD	CARROLL	36	31	
	PLOT SCALE = #SCALE#	CHECKED - RGD	REVISED -		<b>CONTRACT NO. 46166</b>							
	PLOT DATE = #DATE#	DATE - 10-29-10	REVISED -		FED. ROAD DIST. NO. ILLINOIS FED. AID PROJECT							