


FINAL SURVEY	SURVEYED	BY	DATE
NOTE BOOK NO.	PLOTTED		
	TEMPLATE		
	AREAS CHECKED		

ORIGINAL SURVEY	SURVEYED	BY	DATE
NOTE BOOK NO.	PLOTTED		
	TEMPLATE		
	AREAS CHECKED		

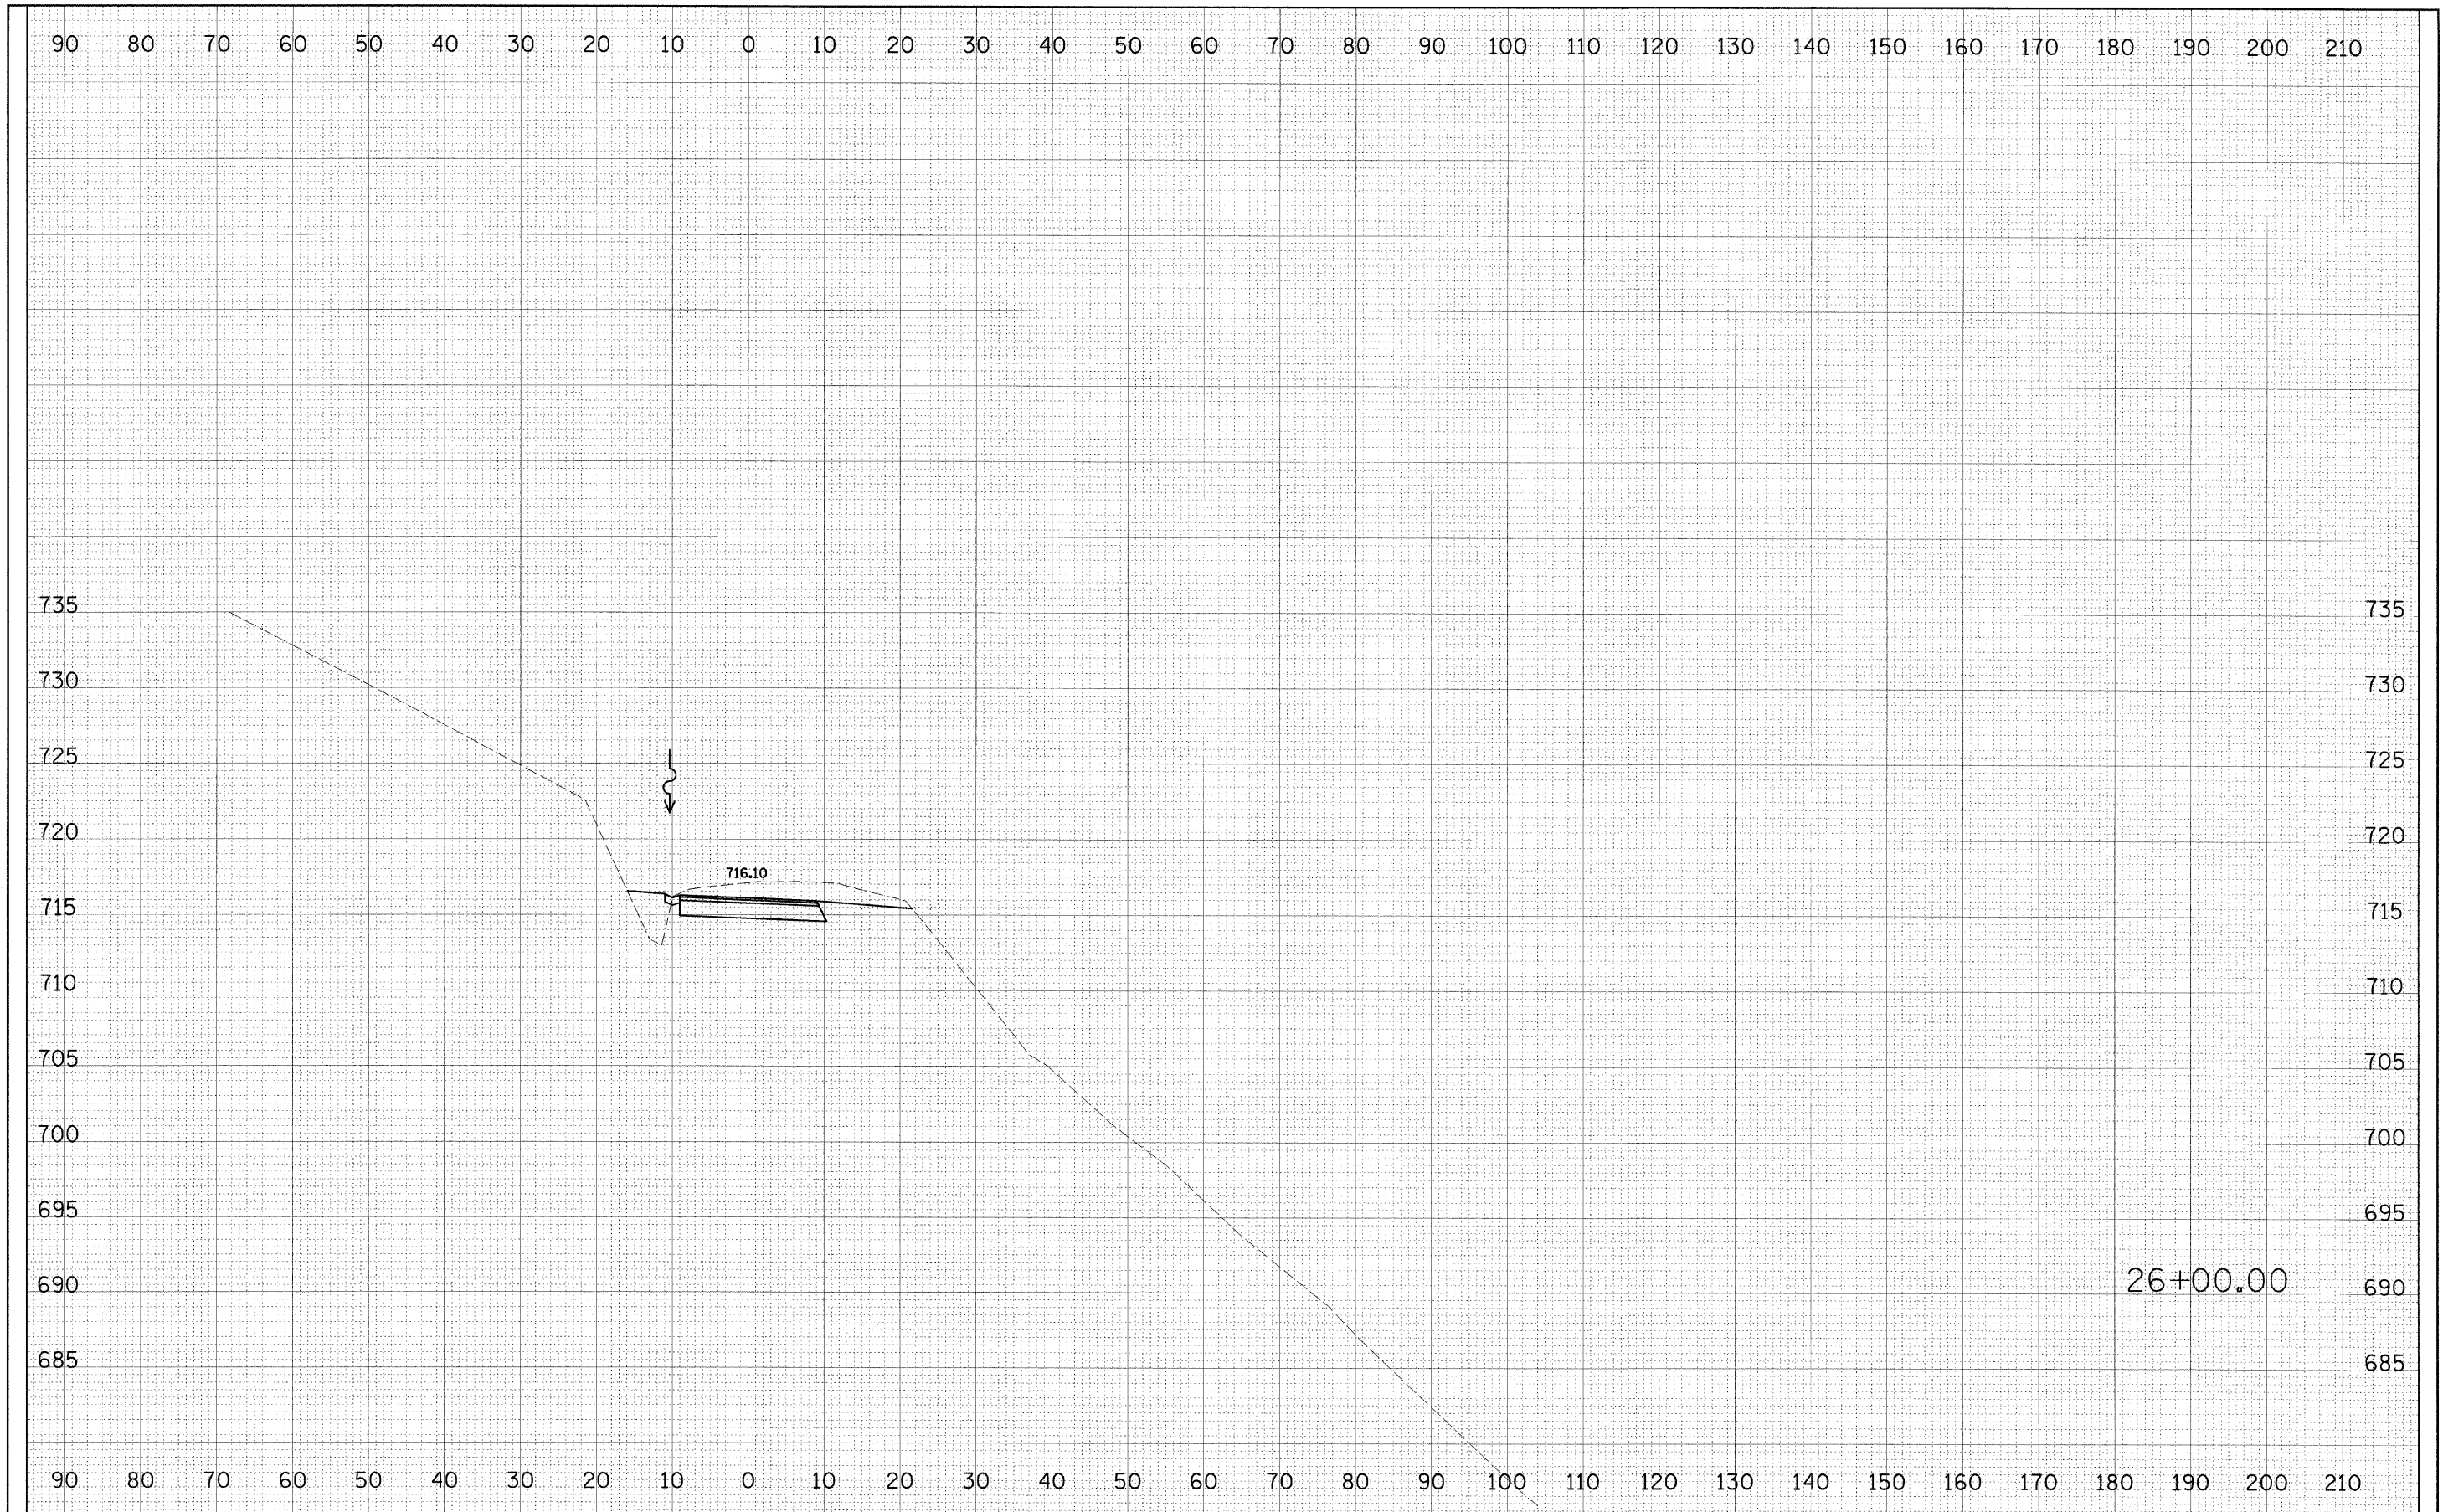

FILE NAME =	USER NAME = *USER*	DESIGNED - PJM	REVISED - 01-14-11	STATE OF ILLINOIS DEPARTMENT OF TRANSPORTATION	SOUTH SLOPE ROAD CROSS SECTIONS			F.A. RTE.	SECTION	COUNTY	TOTAL SHEETS	SHEET NO.
#FILE#		DRAWN - JJO	REVISED -						SOUTH SLOPE ROAD	CARROLL	36	32
	PLOT SCALE = *SCALE*	CHECKED - RGD	REVISED -								CONTRACT NO. 46166	
	PLOT DATE = *DATE*	DATE - 10-29-10	REVISED -		SCALE: SHEET NO. 32 OF 36 SHEETS STA. 26+00.00 TO STA. 26+00.00			FED. ROAD DIST. NO.	ILLINOIS FED. AID PROJECT			