


FINAL SURVEY	SURVEYED	BY	DATE
NOTE BOOK NO.	PLOTTED		
	TEMPLATE		
	AREAS CHECKED		

ORIGINAL SURVEY	SURVEYED	BY	DATE
NOTE BOOK NO.	PLOTTED		
	TEMPLATE		
	AREAS CHECKED		

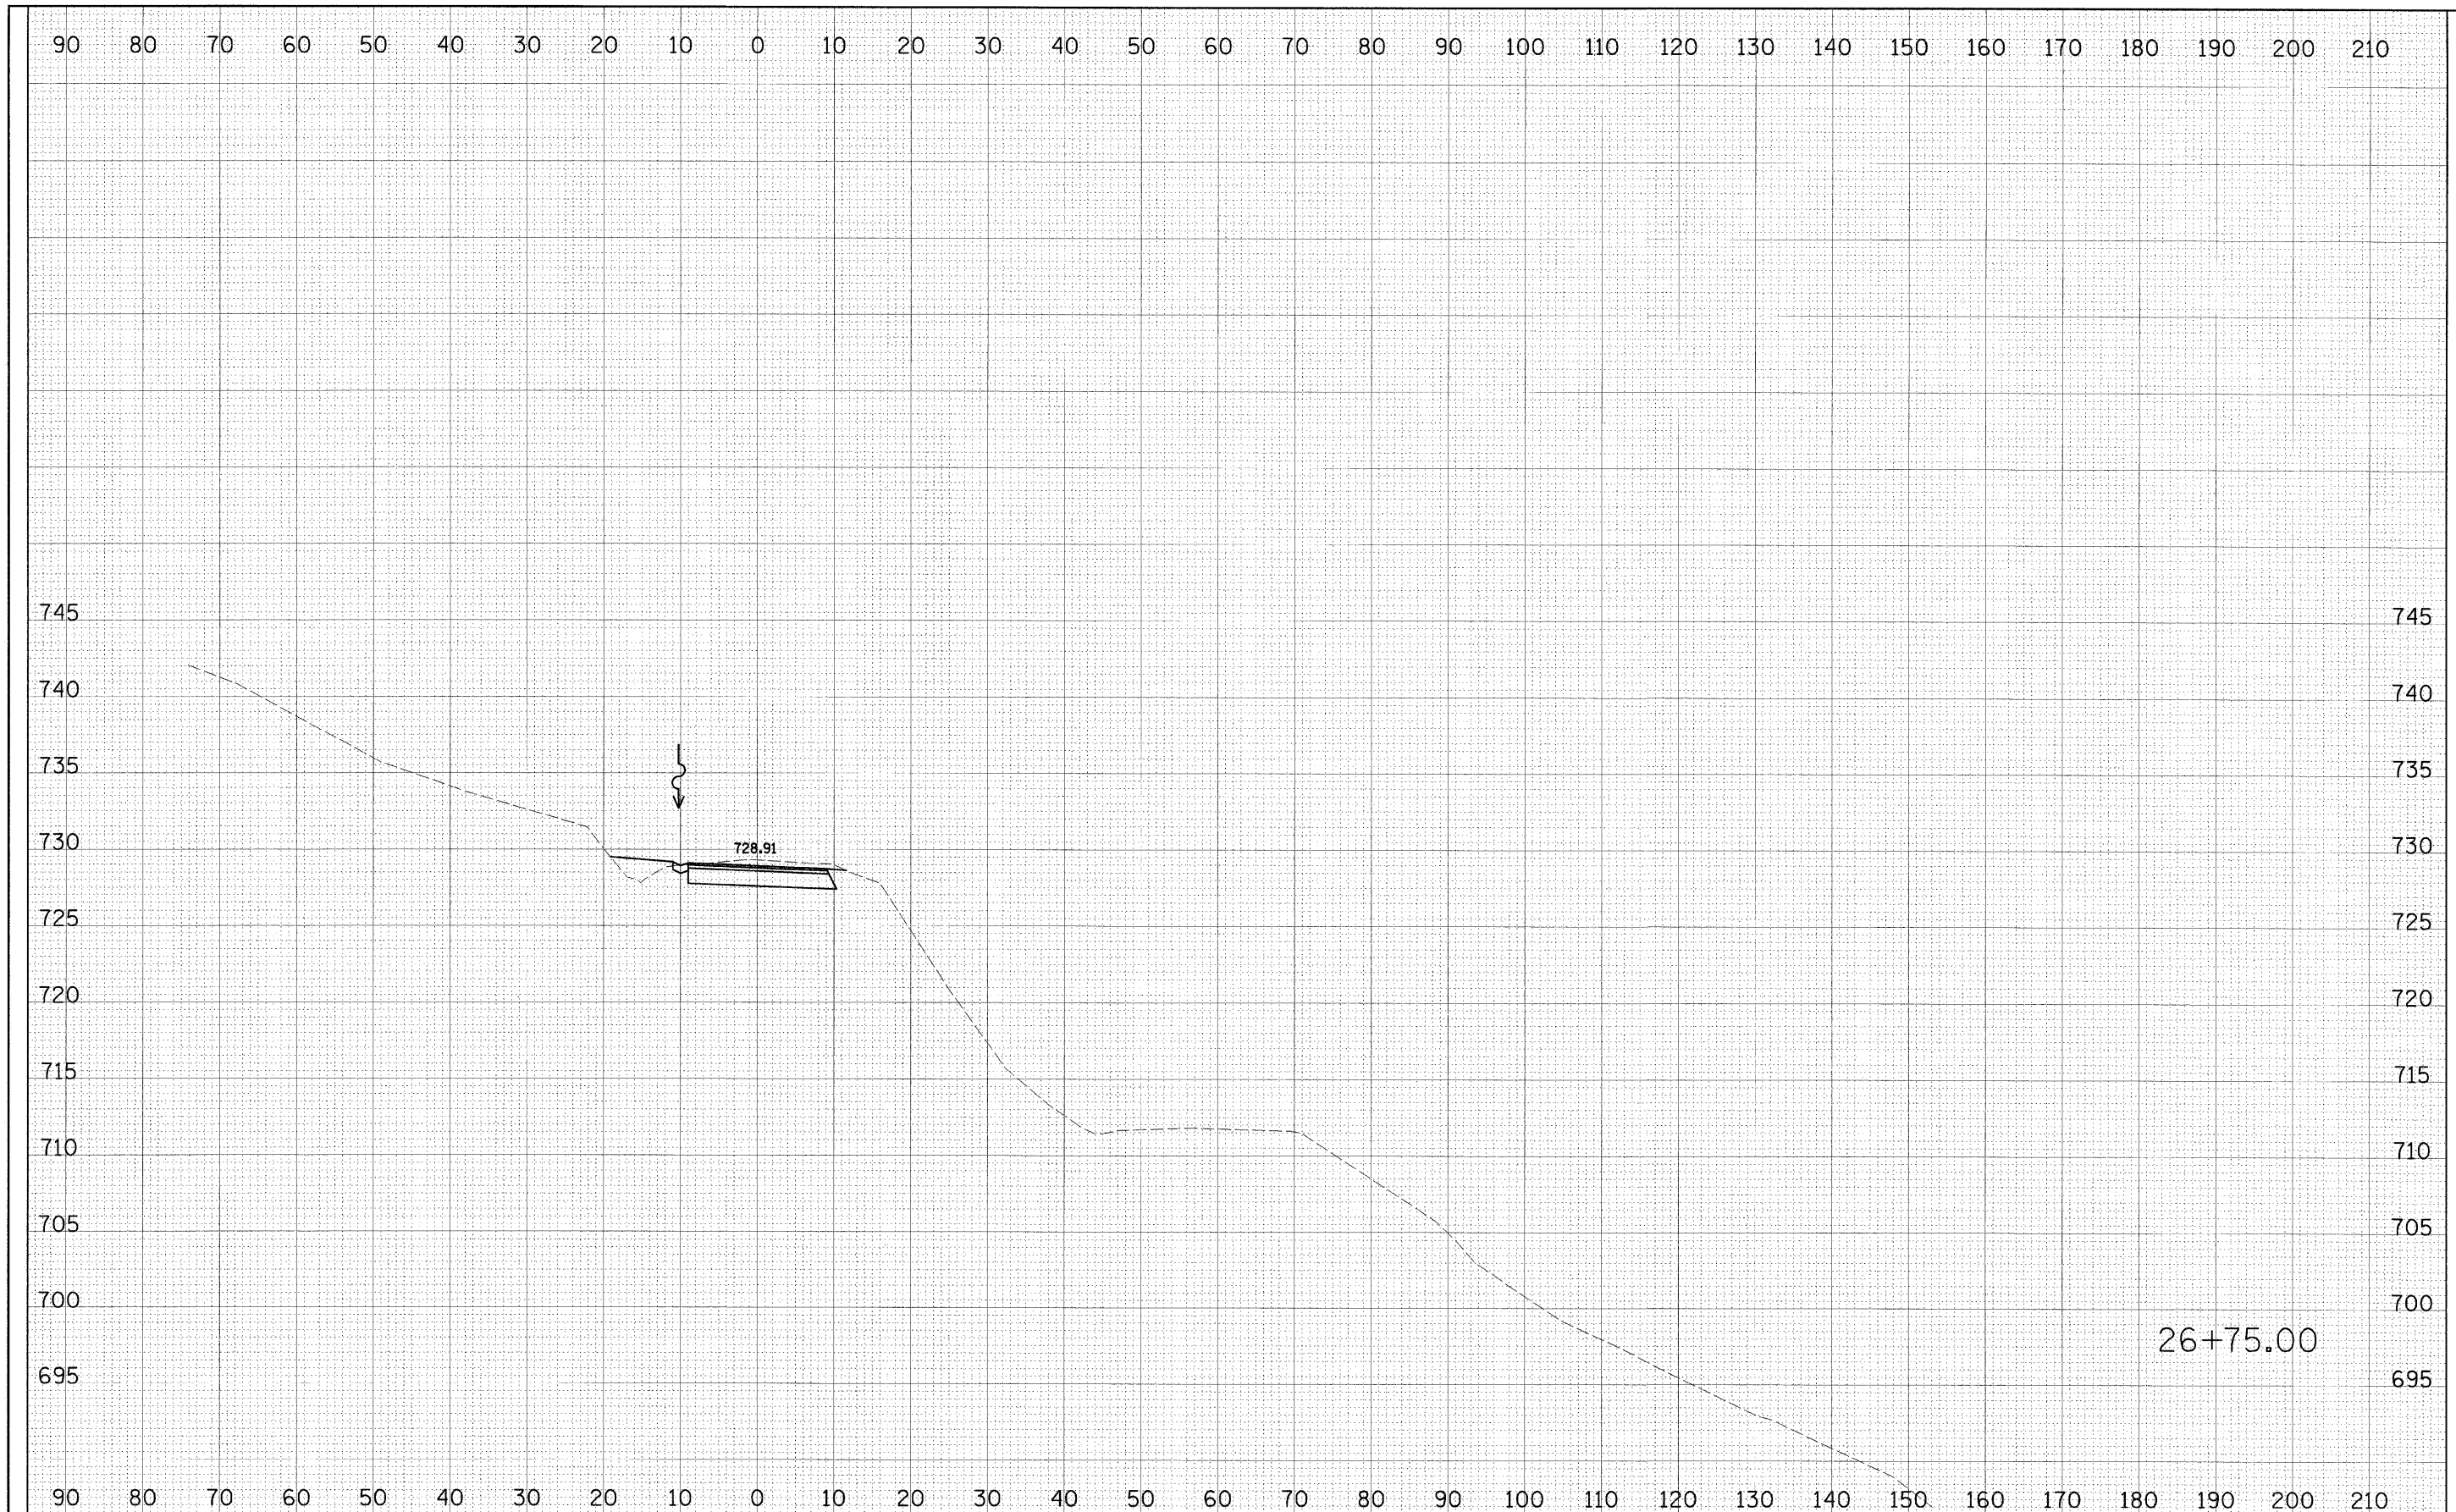

FILE NAME = #:\LEL*	USER NAME = #USER*	DESIGNED - PJM	REVISED - 01-14-11	STATE OF ILLINOIS DEPARTMENT OF TRANSPORTATION	SOUTH SLOPE ROAD CROSS SECTIONS		F.A. RTE.	SECTION	COUNTY	TOTAL SHEETS	SHEET NO.	
	PLOT SCALE = *SCALE*	DRAWN - JJO	REVISED -		SCALE:	SHEET NO. 34 OF 36 SHEETS	STA. 26+75.00 TO STA. 26+75.00	SOUTH SLOPE ROAD	CARROLL	36	34	
	PLOT DATE = #DATE*	CHECKED - RGD	REVISED -		CONTRACT NO. 46166		FED. ROAD DIST. NO.	ILLINOIS	FED. AID PROJECT			
		DATE - 10-29-10	REVISED -									