


DATE	BY
SURVEYED	PLOTTED
NO. _____	NO. _____
NOTE BOOK	TEMPLATE
AREAS CHECKED	AREAS CHECKED

DATE	BY
SURVEYED	PLOTTED
NO. _____	NO. _____
NOTE BOOK	TEMPLATE
AREAS CHECKED	AREAS CHECKED

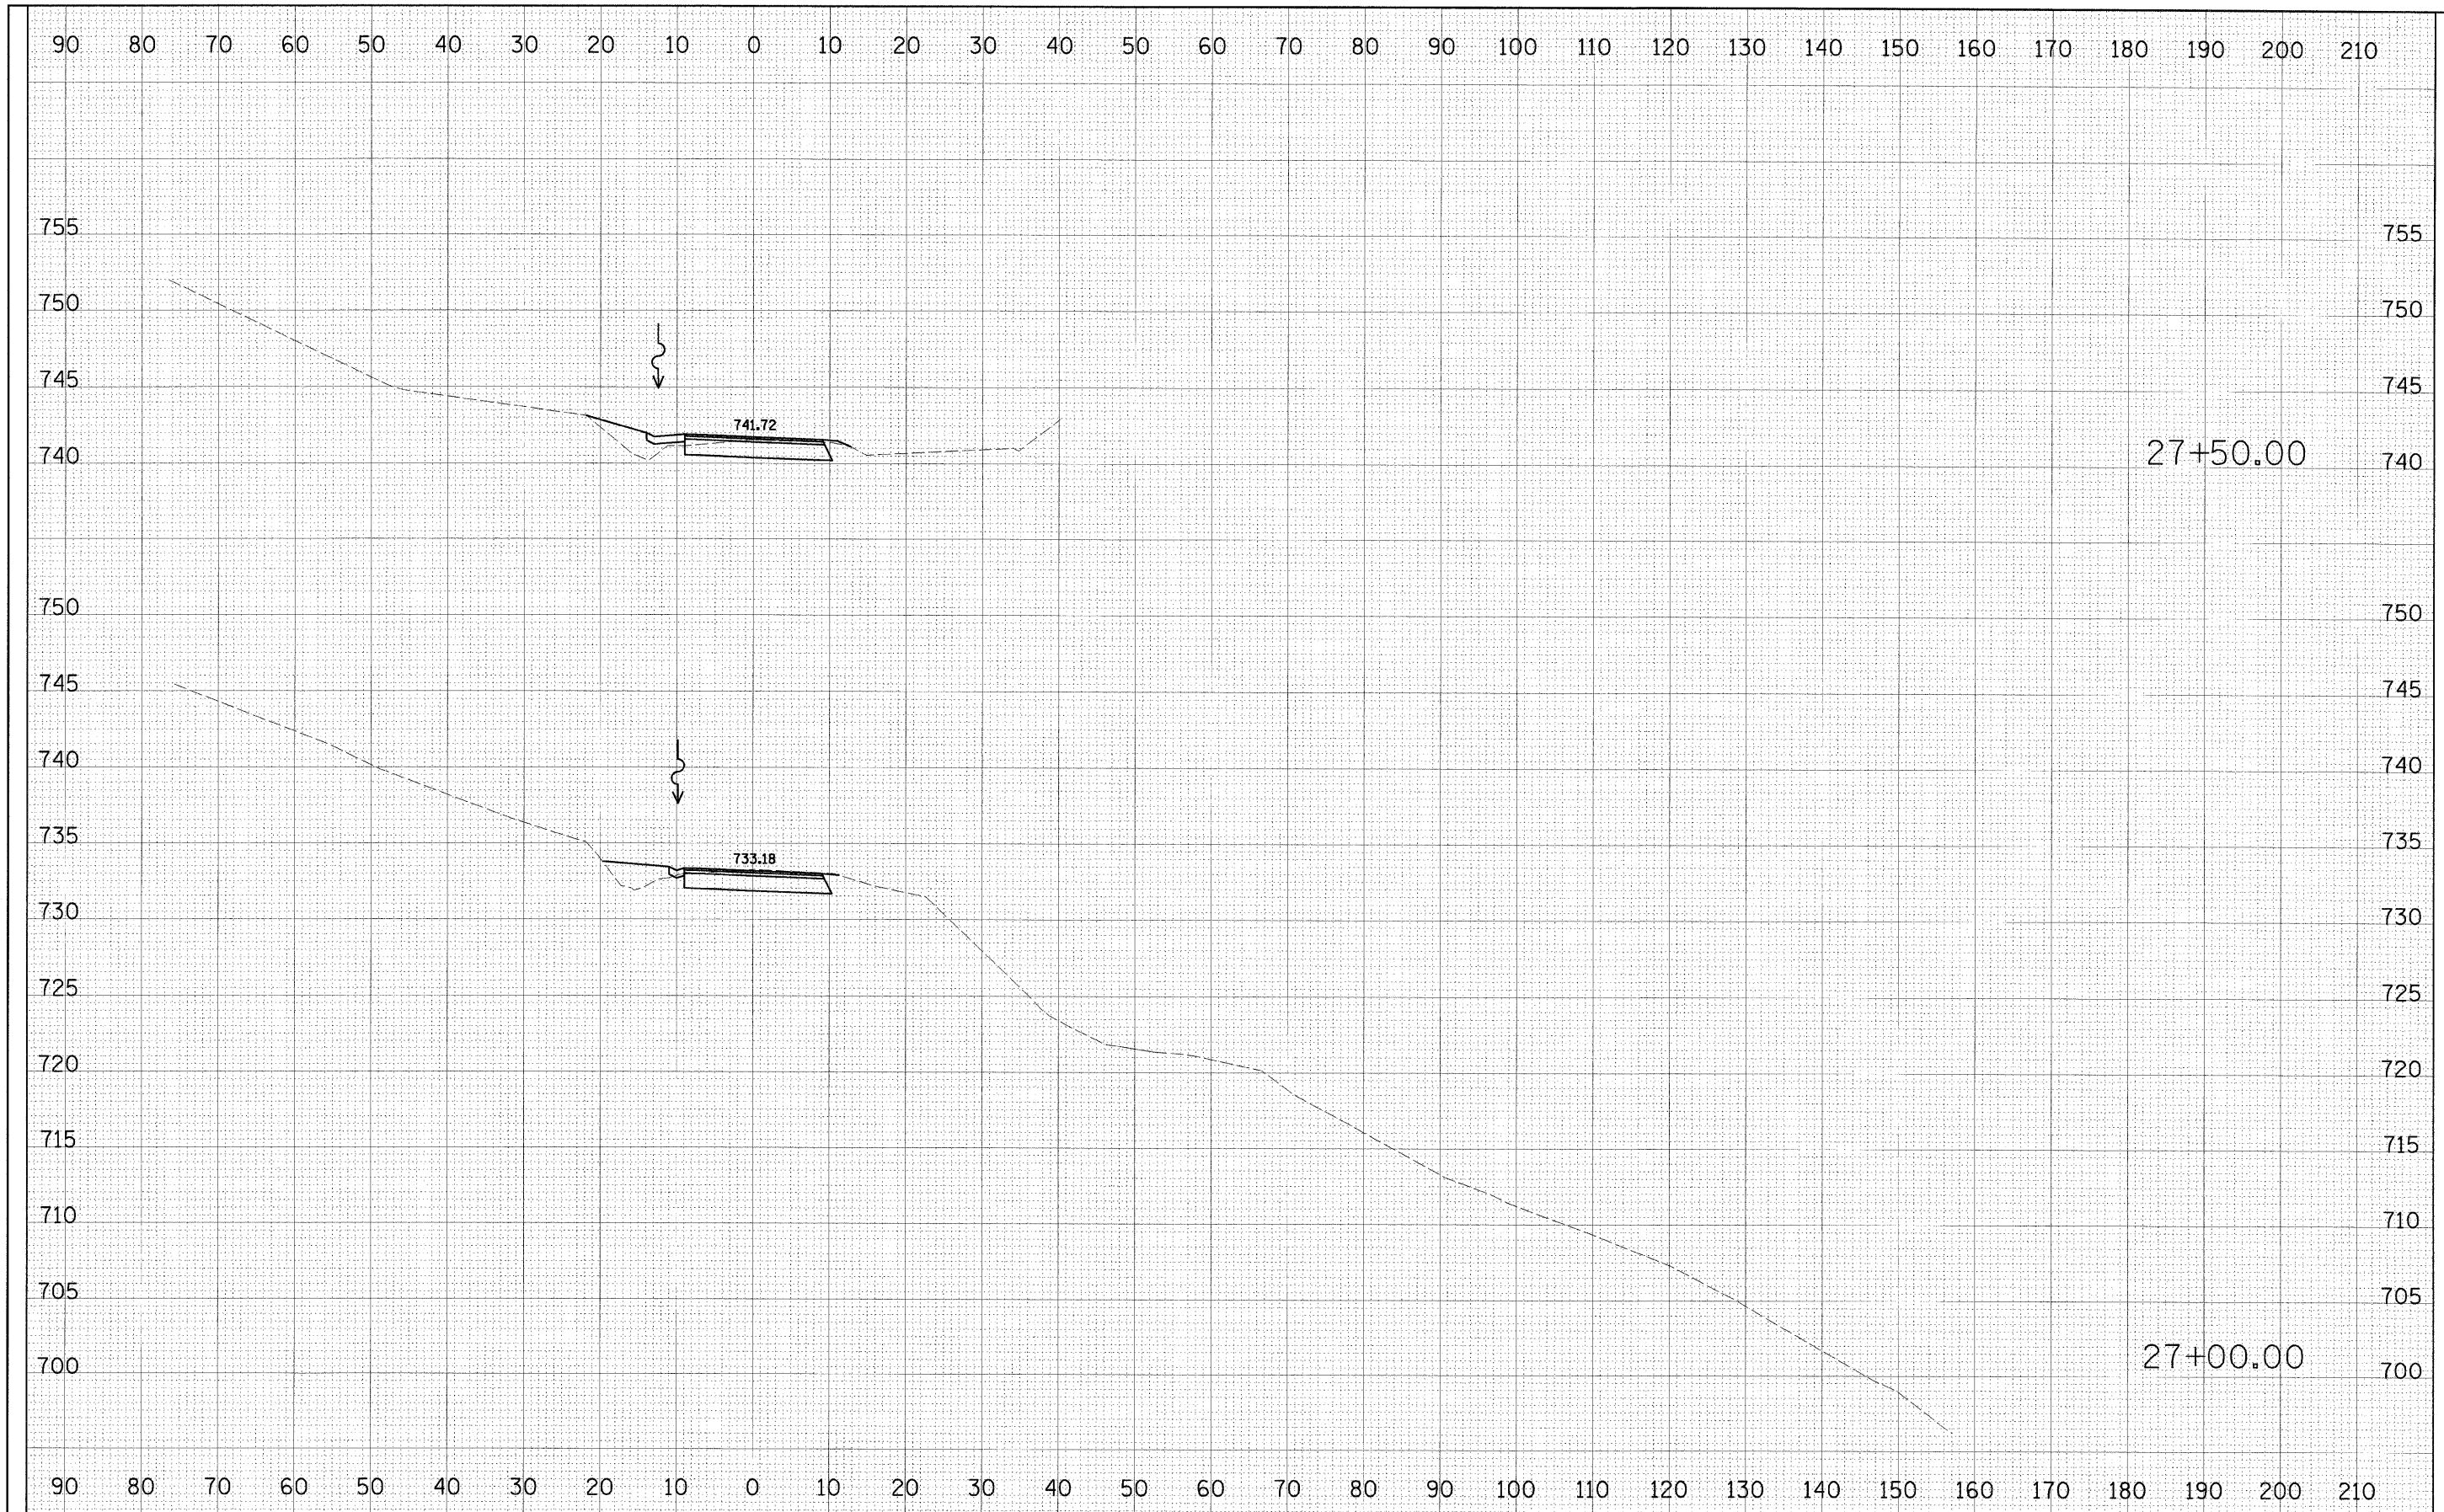

FILE NAME	USER NAME	DESIGNED	REVISED	STATE OF ILLINOIS DEPARTMENT OF TRANSPORTATION	SOUTH SLOPE ROAD CROSS SECTIONS		F.A. RTE.	SECTION	COUNTY	TOTAL SHEETS	SHEET NO.
#FILE.#	PLT SCALE	DRAWN	REVISED				SOUTH SLOPE ROAD	CARROLL	36	35	
PLT DATE	DATE	CHECKED	REVISED		SCALE: SHEET NO. 35 OF 36 SHEETS STA. 27+00.00 TO STA. 27+50.00		CONTRACT NO. 46166				
							ILLINOIS FED. AID PROJECT				