


FINAL SURVEYED	BY	DATE
SHEET P. 0110		
NOTE BOOK	TEMPLATE	
NO.	AREAS CHECKED	

ORIGINAL SURVEYED	BY	DATE
SHEET PLOTTED		
NOTE BOOK	TEMPLATE	
NO.	AREAS CHECKED	

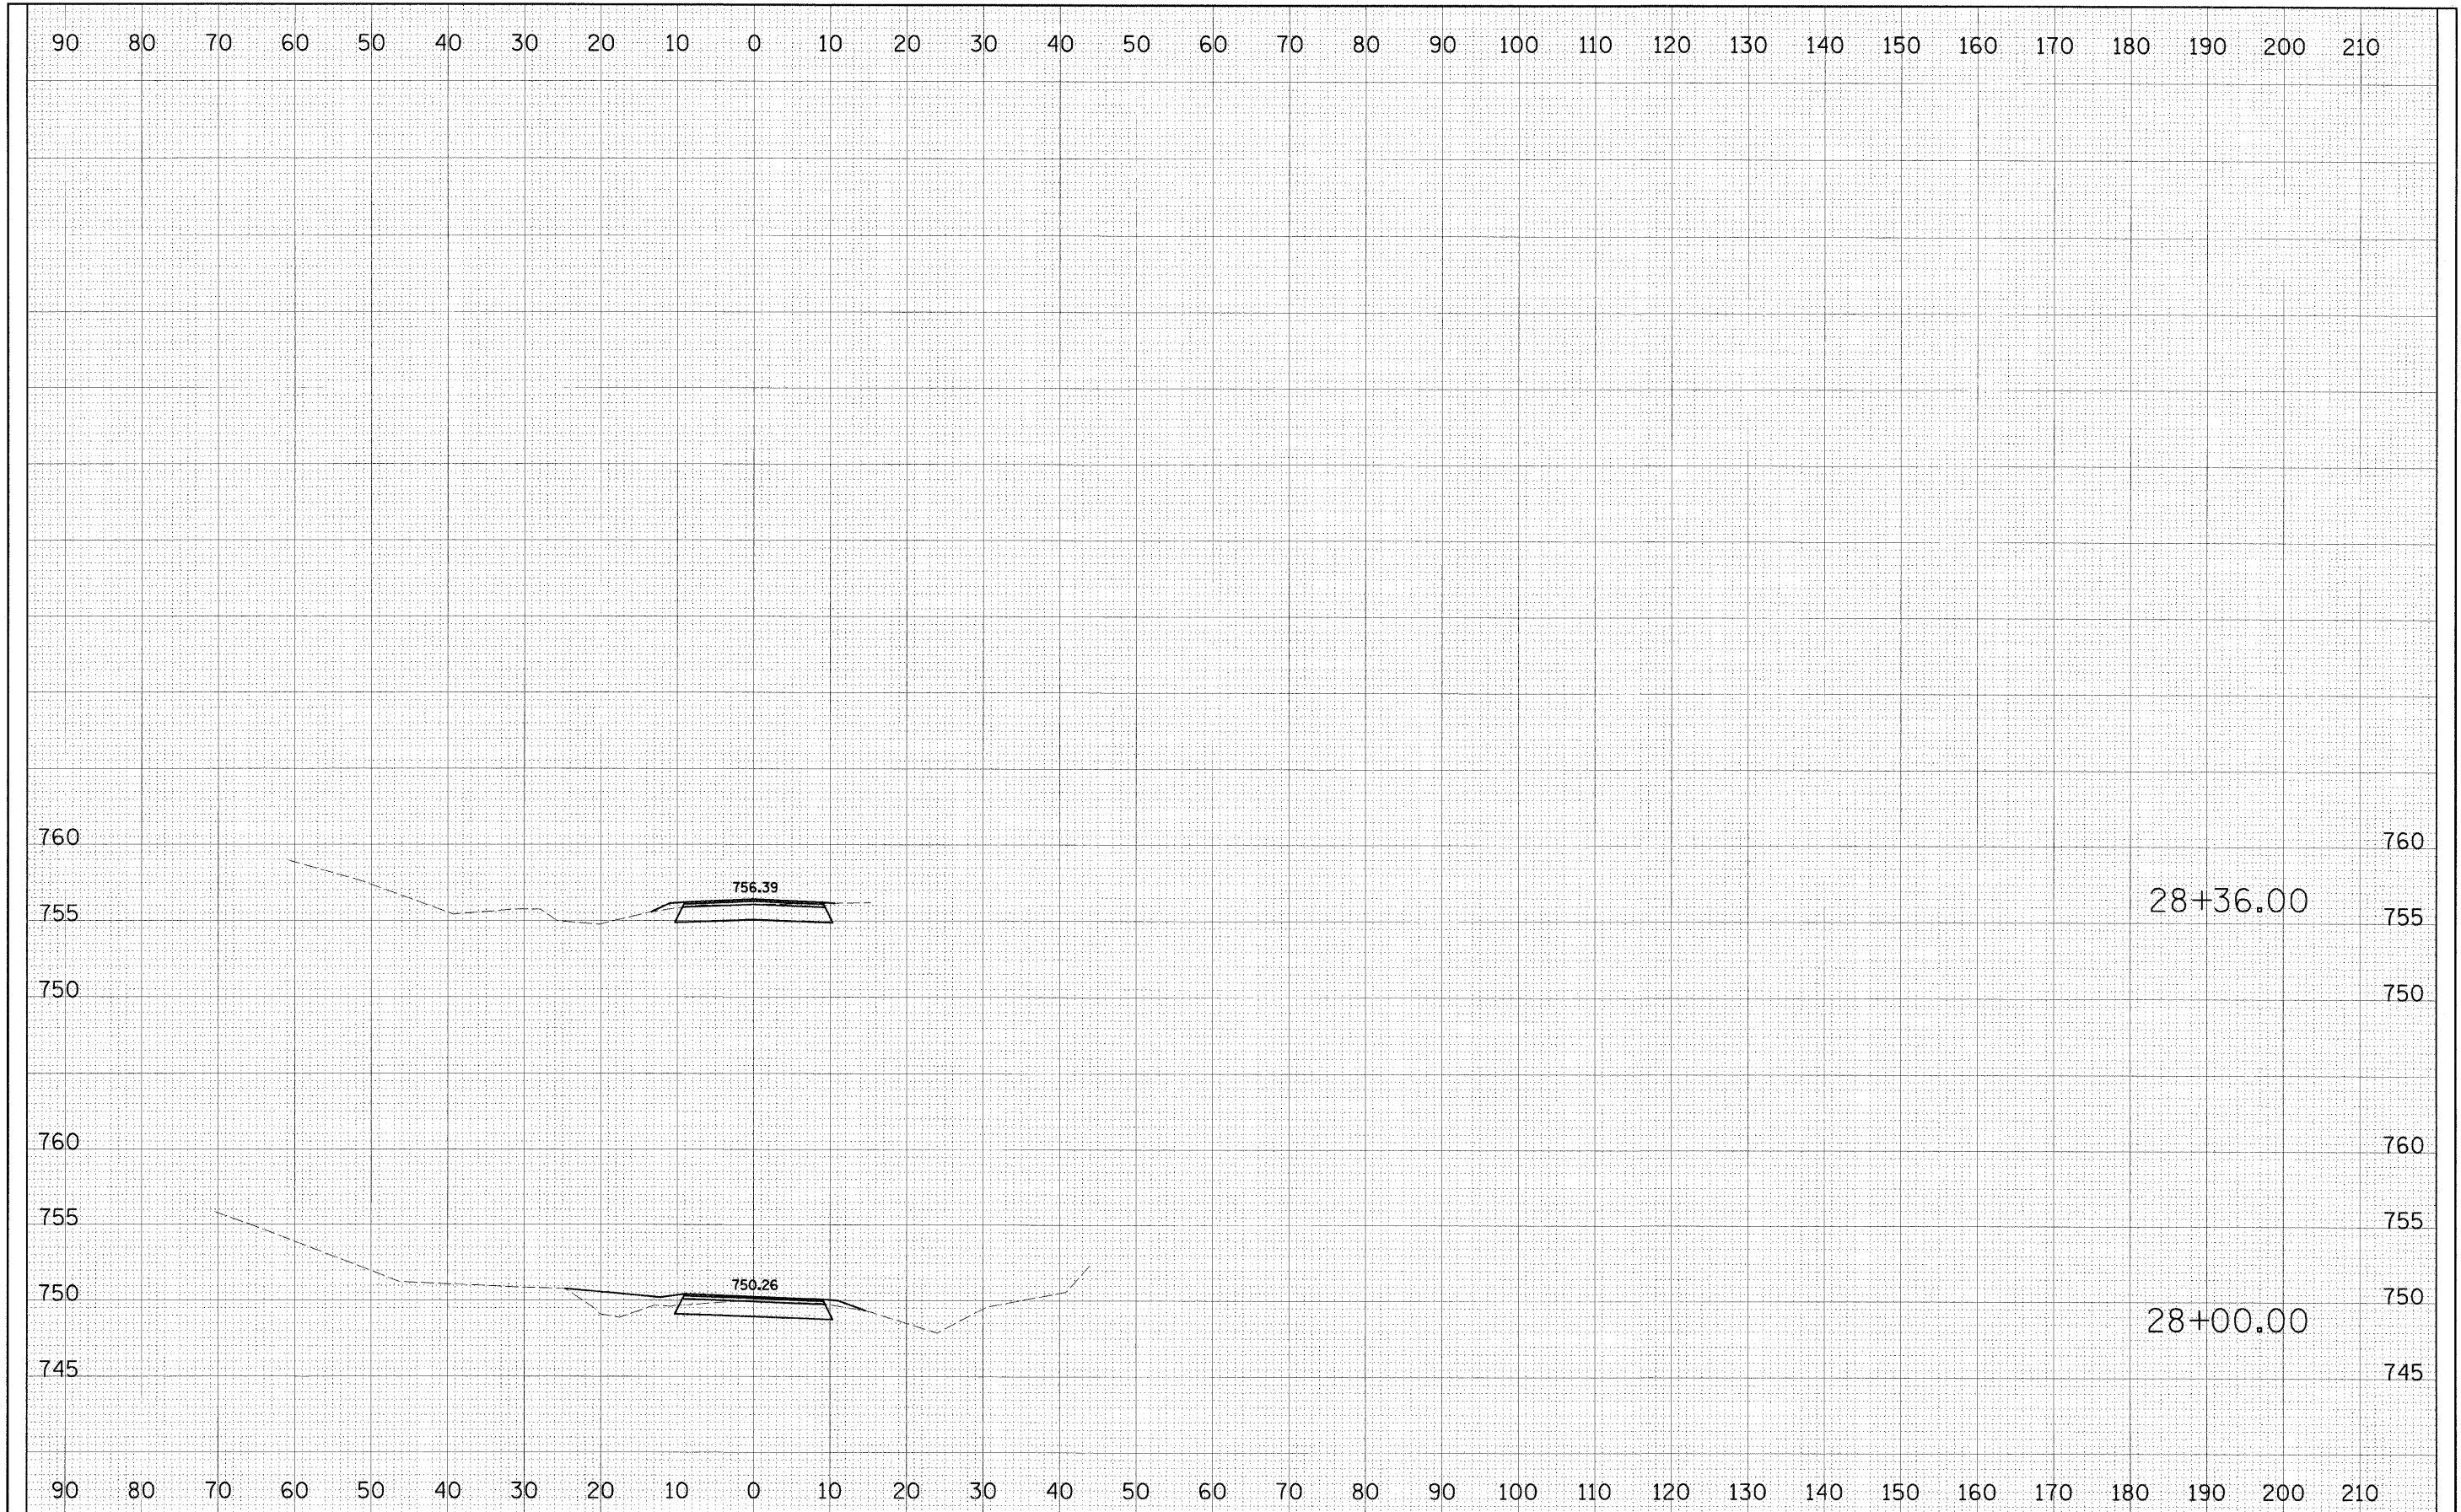

FILE NAME	USER NAME - #USER#	DESIGNED - PJM	REVISED - 01-14-11	STATE OF ILLINOIS DEPARTMENT OF TRANSPORTATION	SOUTH SLOPE ROAD CROSS SECTIONS		F.A. RTE.	SECTION	COUNTY	TOTAL SHEETS	SHEET NO.
#FILE#		DRAWN - JJO	REVISED -		SCALE:	SHEET NO. 36 OF 36 SHEETS	STA. 28+00.00 TO STA. 28+36.00	SOUTH SLOPE ROAD	CARROLL	36	36
		CHECKED - RGD	REVISED -						CONTRACT NO. 46166		
		DATE - 10-29-10	REVISED -						FED. ROAD DIST. NO.		ILLINOIS FED. AID PROJECT