
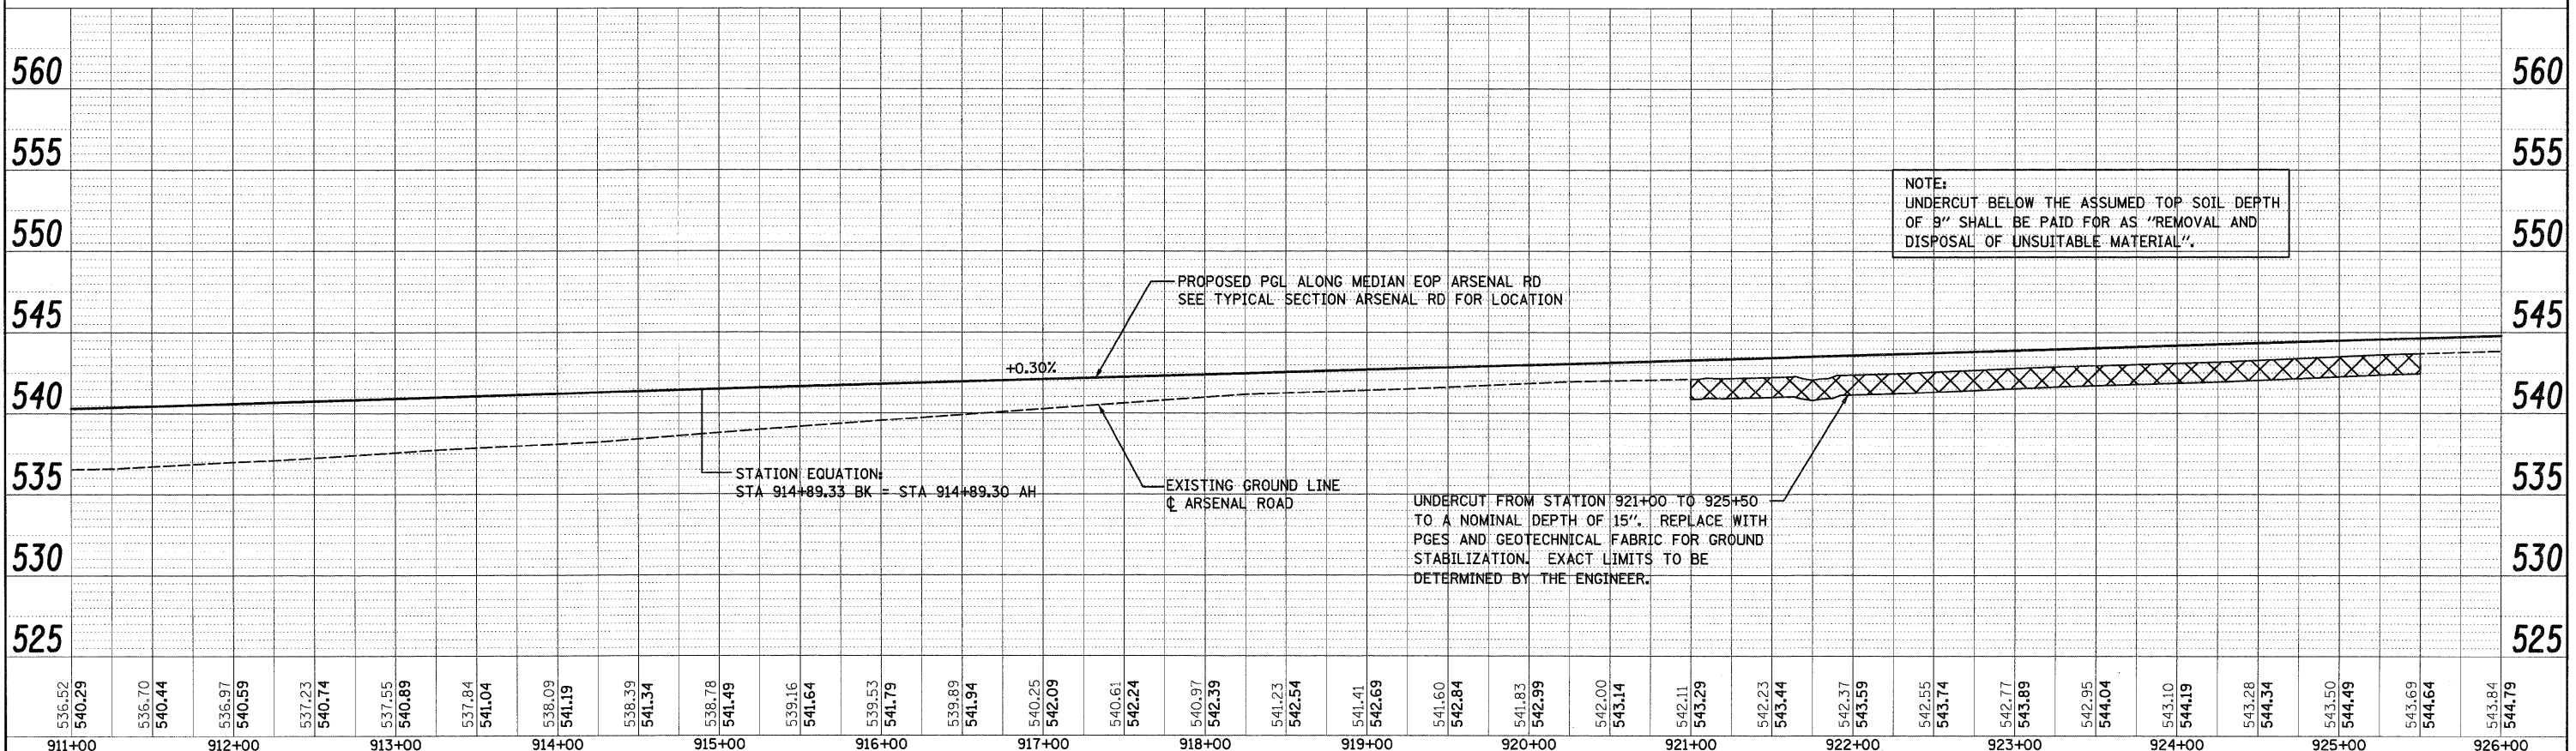


REVIEWED	BY	DATE
PROPOSED		
NOTED		
ALIGNMENT CHECKED		
OF W/ALIGNED		
NO. _____		
NO. _____		
NO. _____		

PROF I I F	BY	DATE
PROPOSED		
NOTED		
GRADES CHECKED		
B.M. NOTED		
NO. _____		
NO. _____		
NO. _____		

McDonough Associates Inc.
Engineers & Architects
138 East Randolph Street Chicago, Illinois 60601

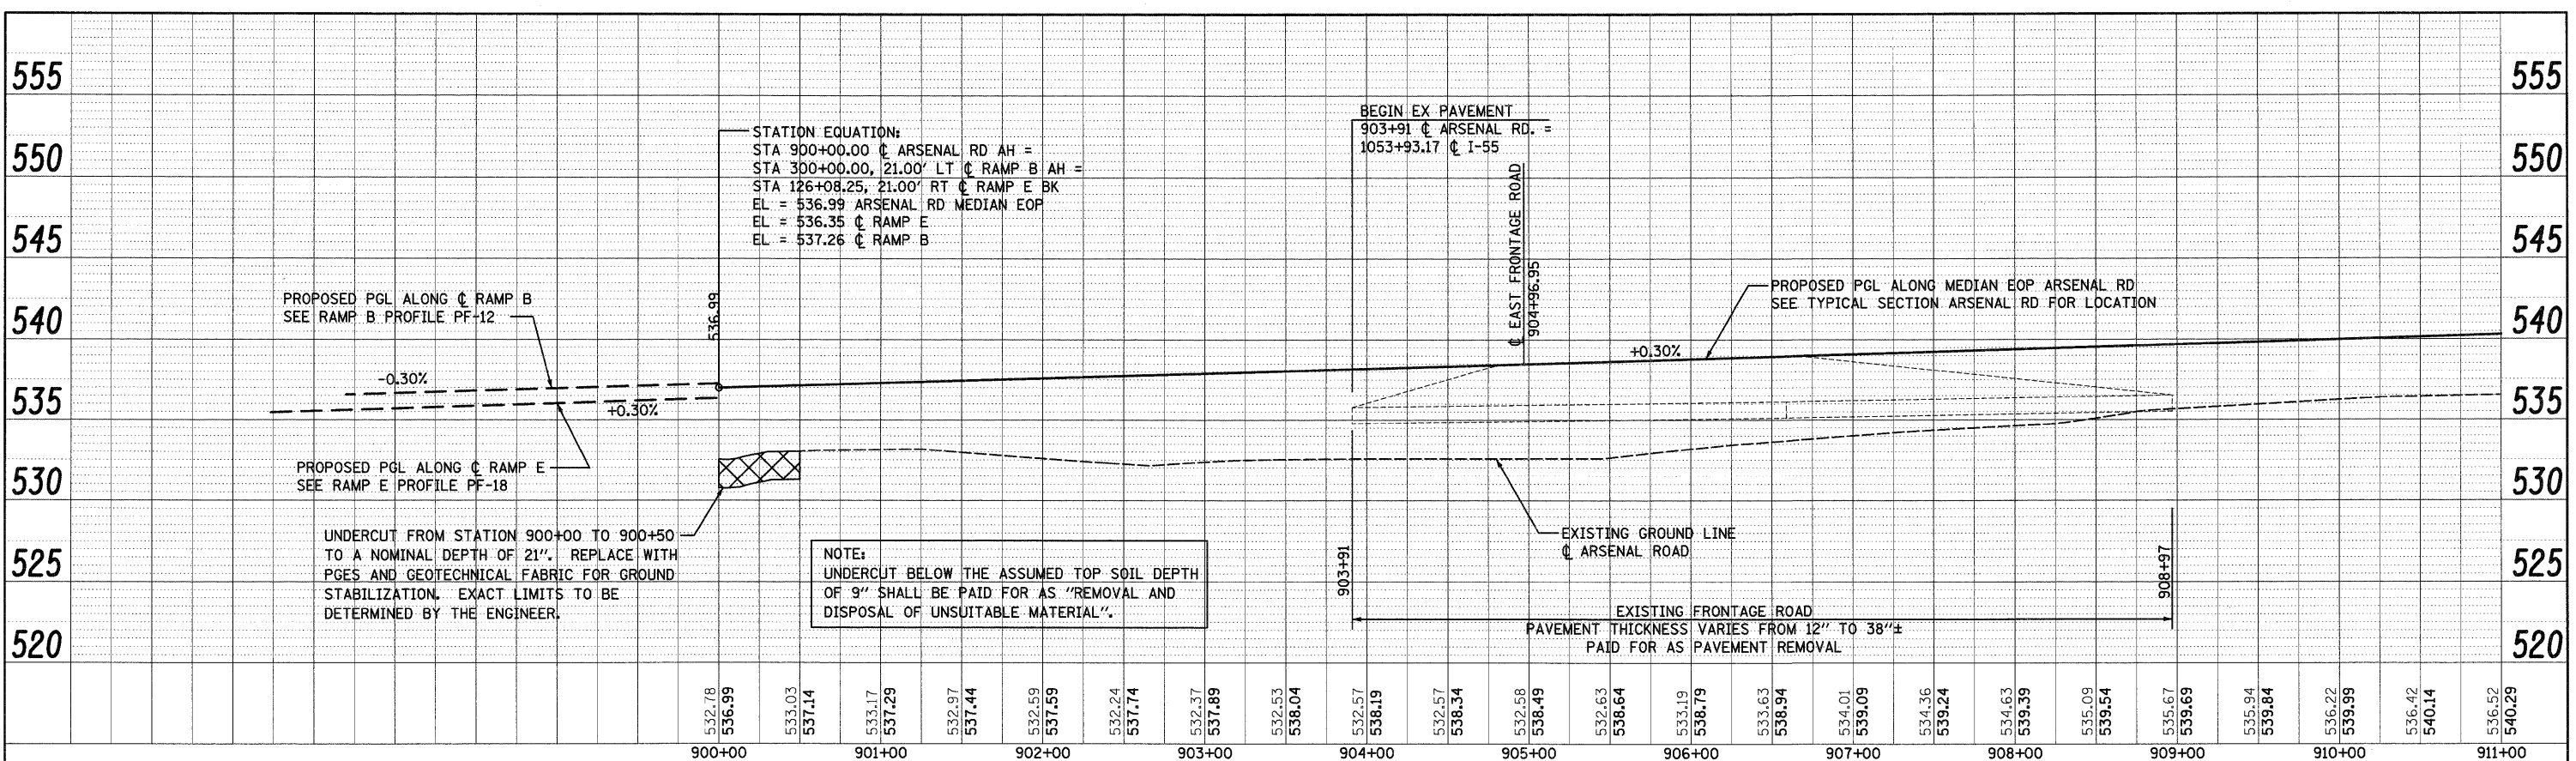

FILE NAME =	USER NAME = TKLuegel	DESIGNED - MJT	REVISED -	F.A.I. RTE. 55	SECTION 99-2HB-2B-1	COUNTY WILL	TOTAL SHEETS 756	SHEET NO. 74
DI60F12-SHT-PROF1.E01.dgn		DRAWN - MJT	REVISED -	CONTRACT NO. 60F12		ILLINOIS FED. AID PROJECT		
PLOT SCALE = 1:50		CHECKED - DLT	REVISED -	SCALE: 1"=50' H: 1"=5' V SHEET NO. 1 OF 3 SHEETS STA. TO STA.				
PLOT DATE = 2/3/2011		DATE - 2/4/11	REVISED -					

STATE OF ILLINOIS
DEPARTMENT OF TRANSPORTATION

ARSENAL ROAD PROFILE