
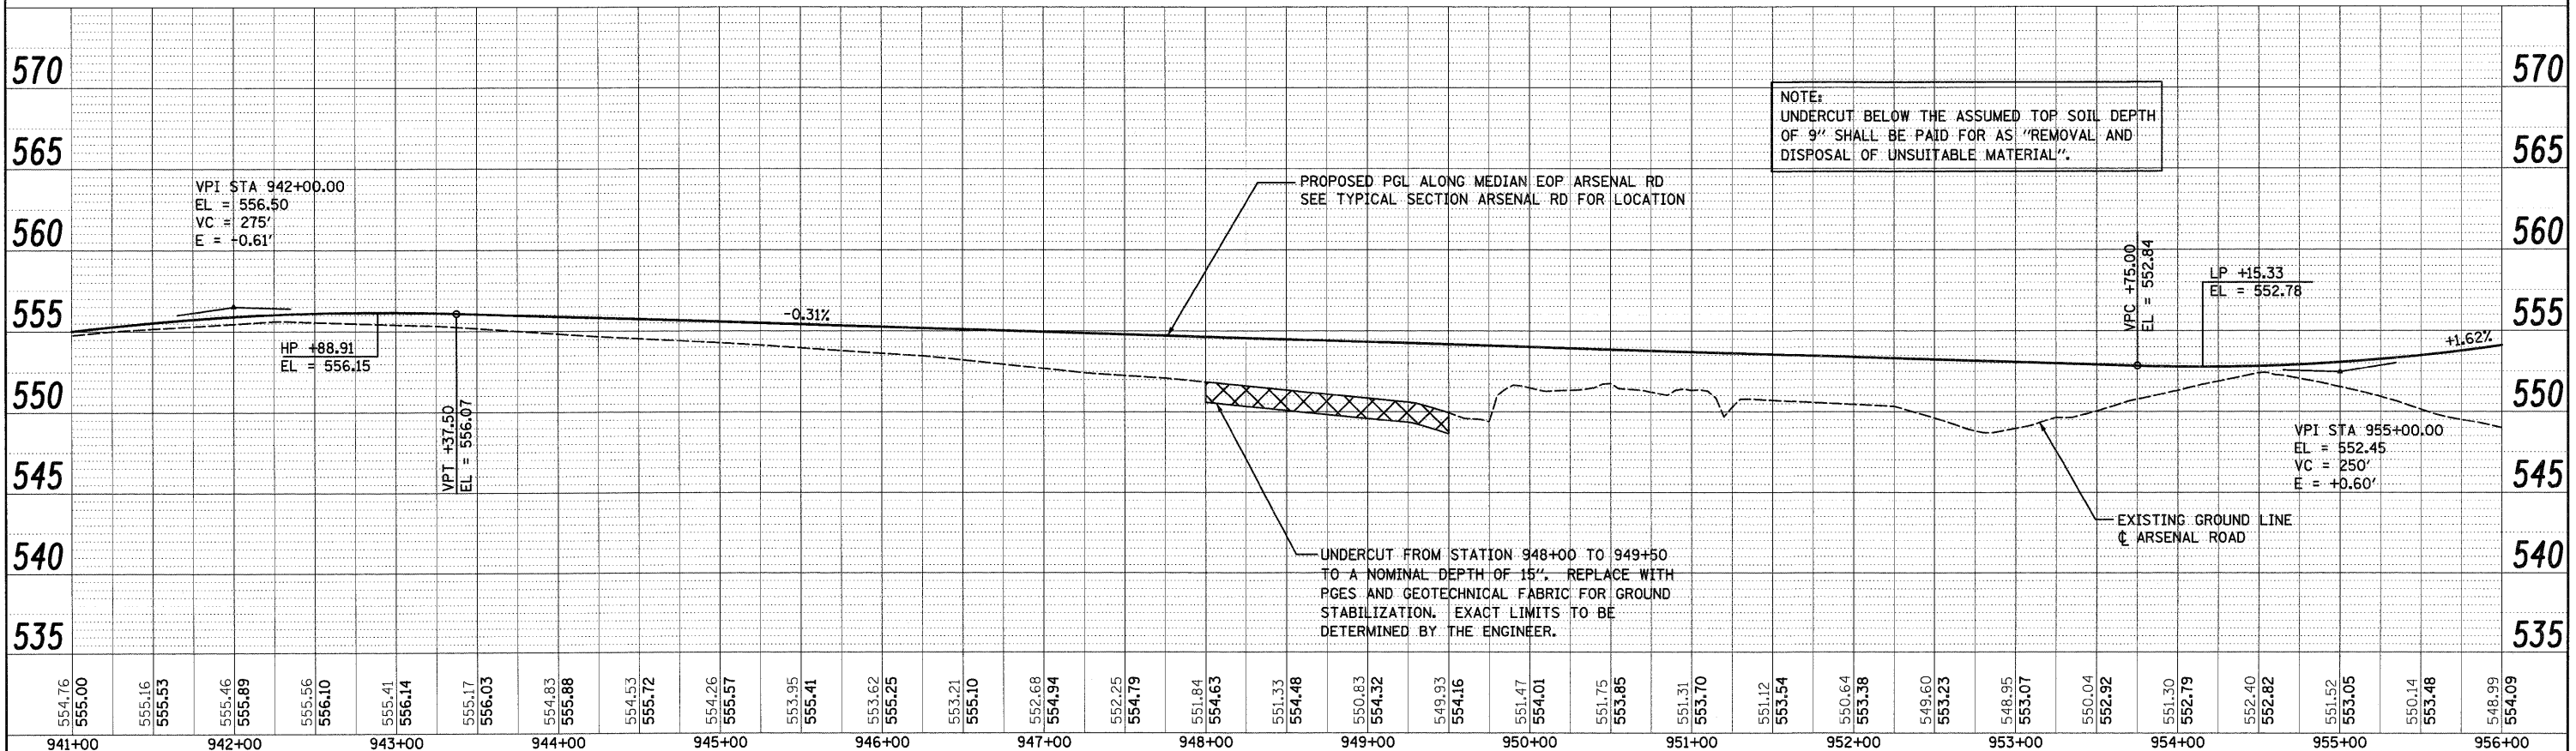


PI AN	BY	DATE
NO.		
NO.		
NO.		
NO.		

PROFILE	SURVEYED	DATE
NO.		
NO.		
NO.		
NO.		

McDonough Associates Inc.
 Engineers / Architects
 130 East Randolph Street, Chicago, Illinois 60601

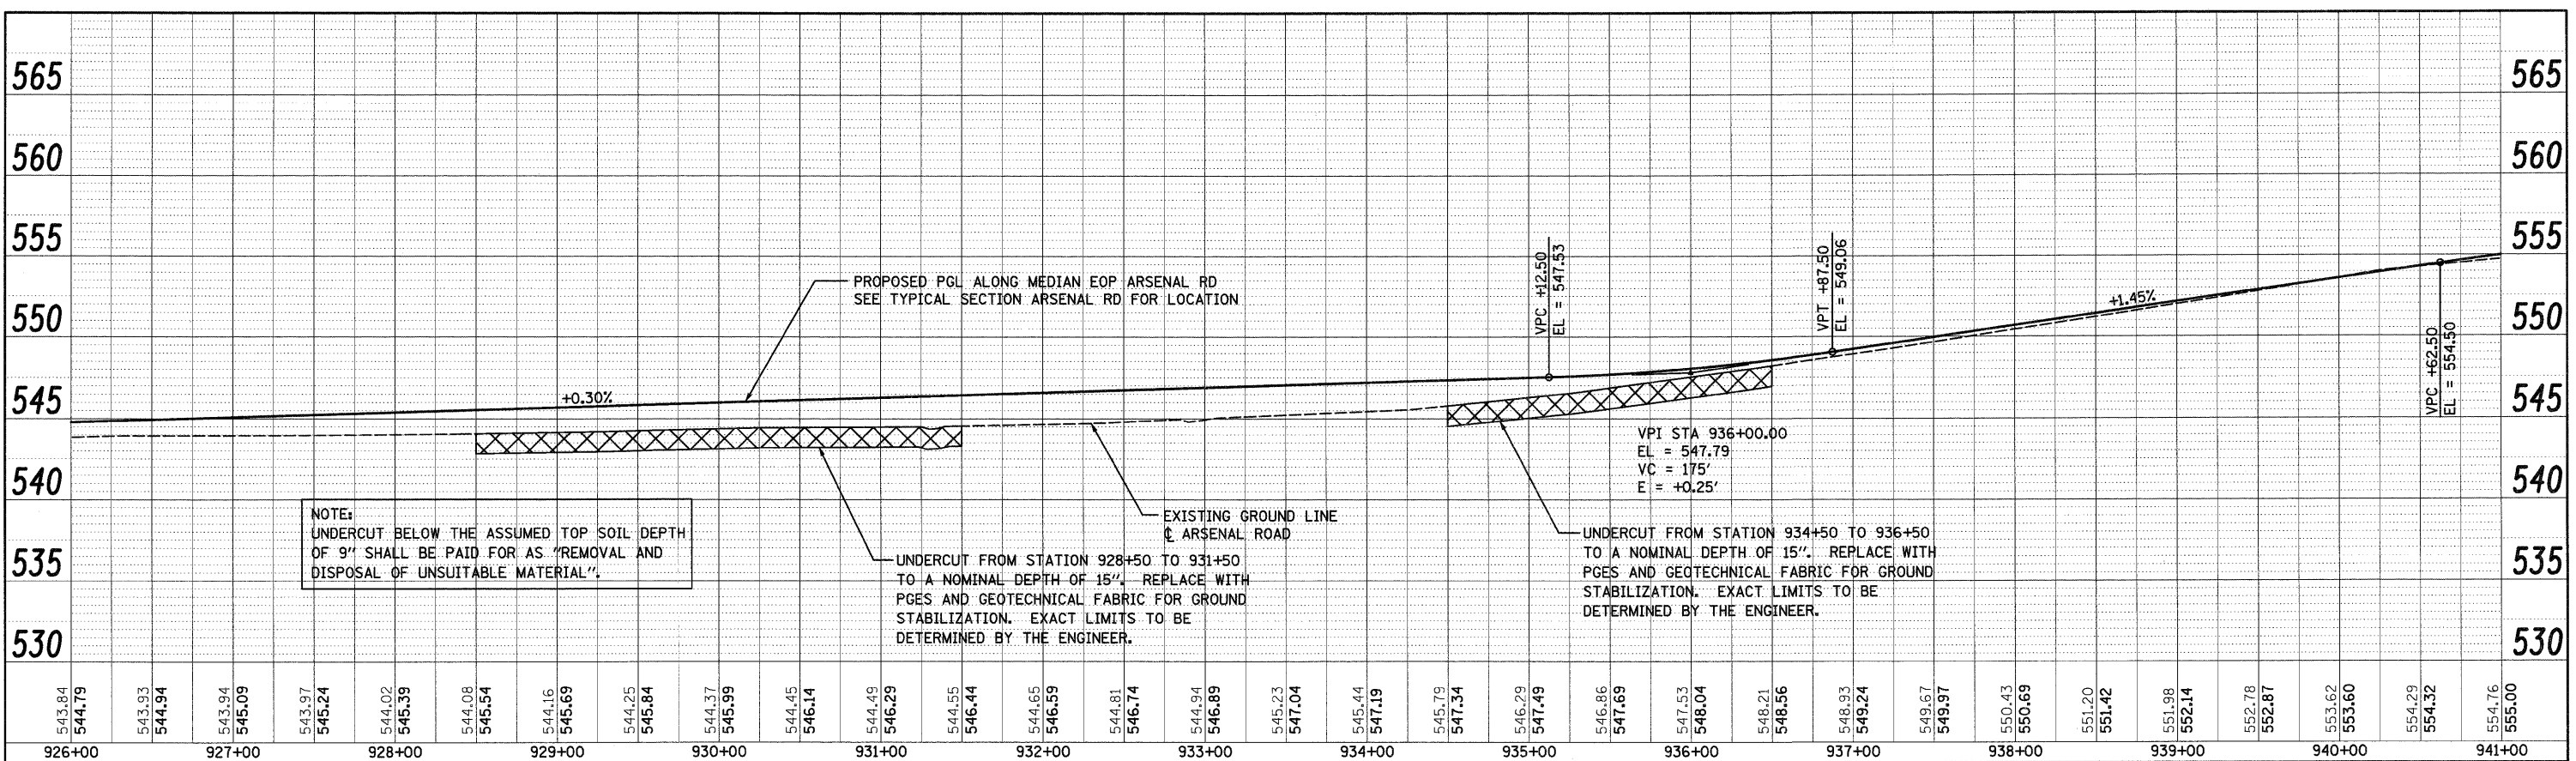

FILE NAME =	USER NAME = TKLuegel	DESIGNED - MJT	REVISED -	STATE OF ILLINOIS DEPARTMENT OF TRANSPORTATION	ARSENAL ROAD DRAINAGE PROFILE	SCALE: 1"=50' HORIZ. 1"=5' VERT. SHEET NO. 2 OF 3 SHEETS STA. TO STA.	F.A.I. R.T.E.	SECTION	COUNTY	TOTAL SHEETS	SHEET NO.
DI60F12-SHT-PROFILE02.dgn		DRAWN - MJT	REVISED -				55	99-2HB-2B-1	WILL	756	75
PLOT SCALE = 1:50		CHECKED - DLT	REVISED -				CONTRACT NO. 60F12				
PLOT DATE = 2/3/2011		DATE - 2/4/11	REVISED -				FED. ROAD DIST. NO. 1 ILLINOIS FED. AID PROJECT				