


PLAN	SURVEYED	BY	DATE
NOTE BOOK	ALIGNED	CHECKED	
NO.	DATE	DATE	

PROFILE	SURVEYED	BY	DATE
NOTE BOOK	GRADES	CHECKED	
NO.	DATE	DATE	

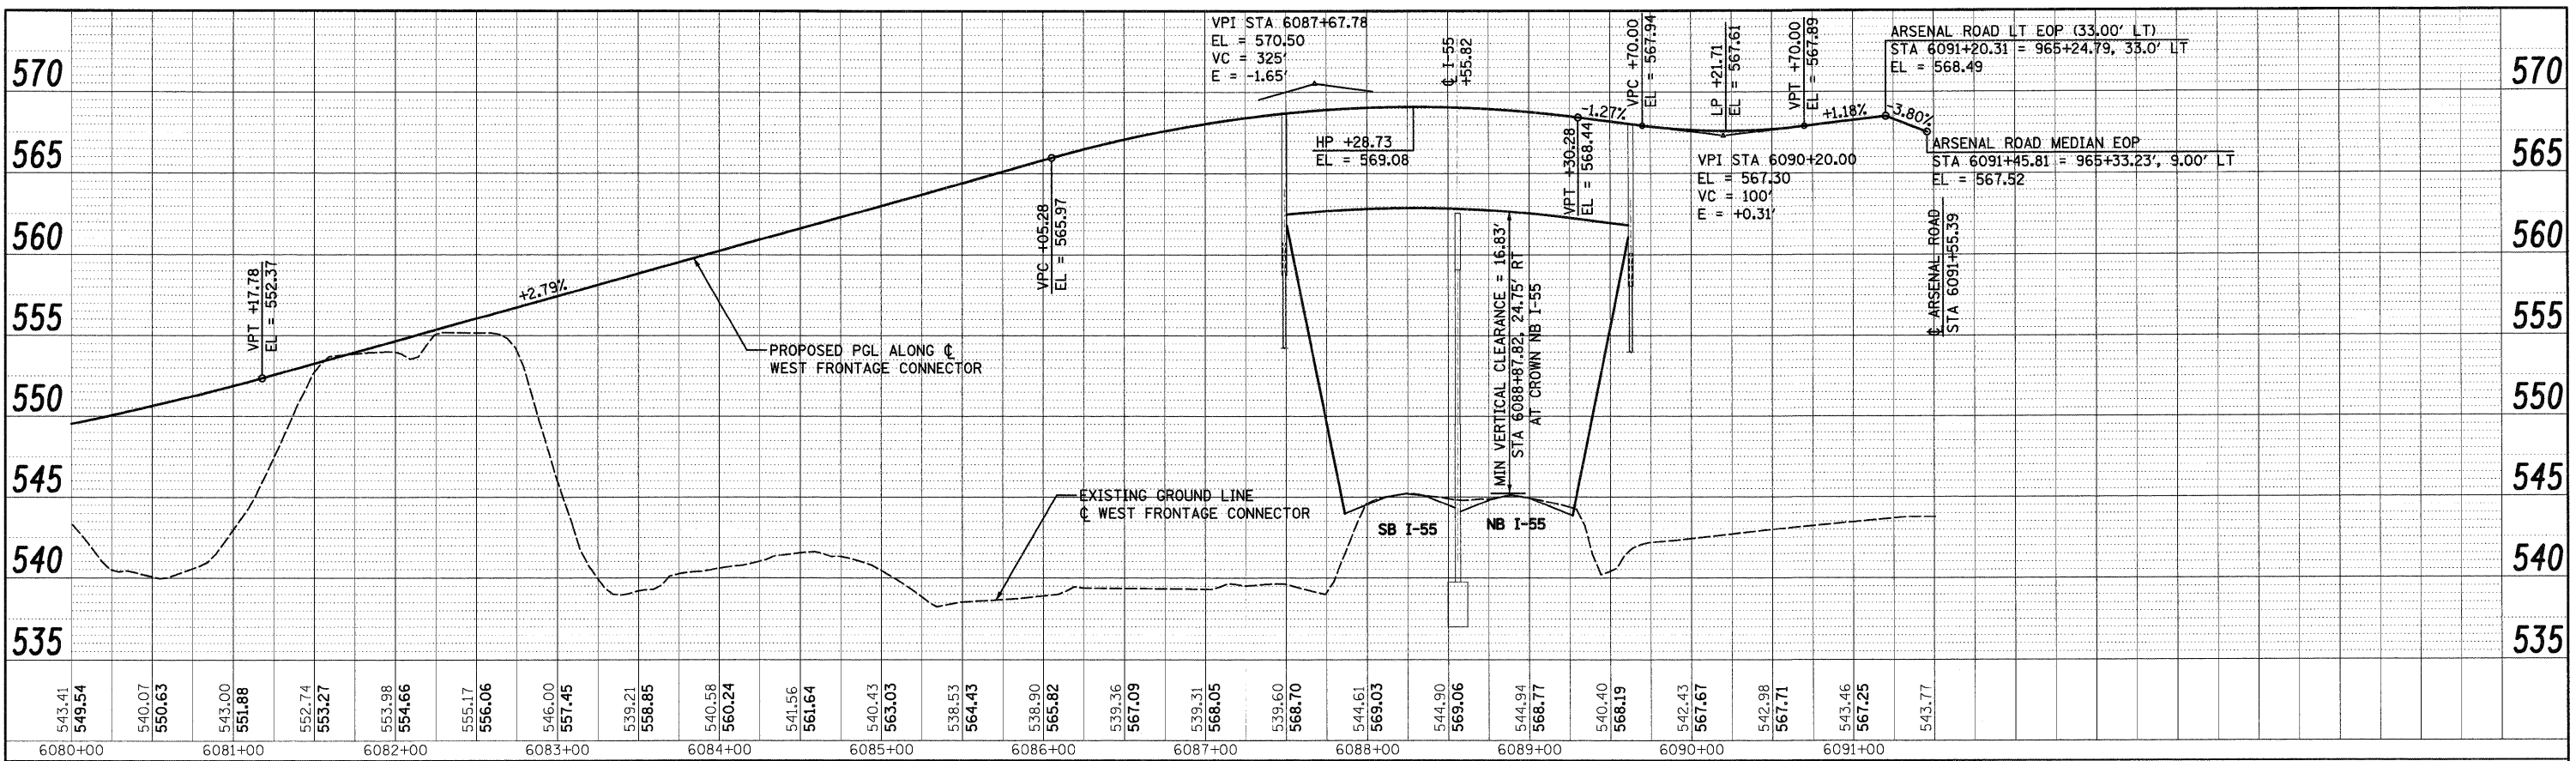

**McDonough Associates Inc.**  
 Engineers / Architects  
 130 East Randolph Street, Chicago, Illinois 60601

FILE NAME = D:\628\12-SHT-PROFILE07.dgn  
 USER NAME = TKLuegal

DESIGNED - MJT  
 DRAWN - MJT  
 CHECKED - DLT  
 DATE - 2/4/11

REVISED -  
 REVISED -  
 REVISED -  
 REVISED -

**STATE OF ILLINOIS**  
**DEPARTMENT OF TRANSPORTATION**

**WEST FRONTAGE CONNECTOR PROFILE**

SCALE: 1"=50' H; 1"=5' V SHEET NO. 4 OF 4 SHEETS STA. TO STA.

F.A.I. RTE.	SECTION	COUNTY	TOTAL SHEETS	SHEET NO.
55	99-2HB-2B-1	WILL	756	78
CONTRACT NO. 60F12				
FED. ROAD DIST. NO. 1 ILLINOIS FED. AID PROJECT				