
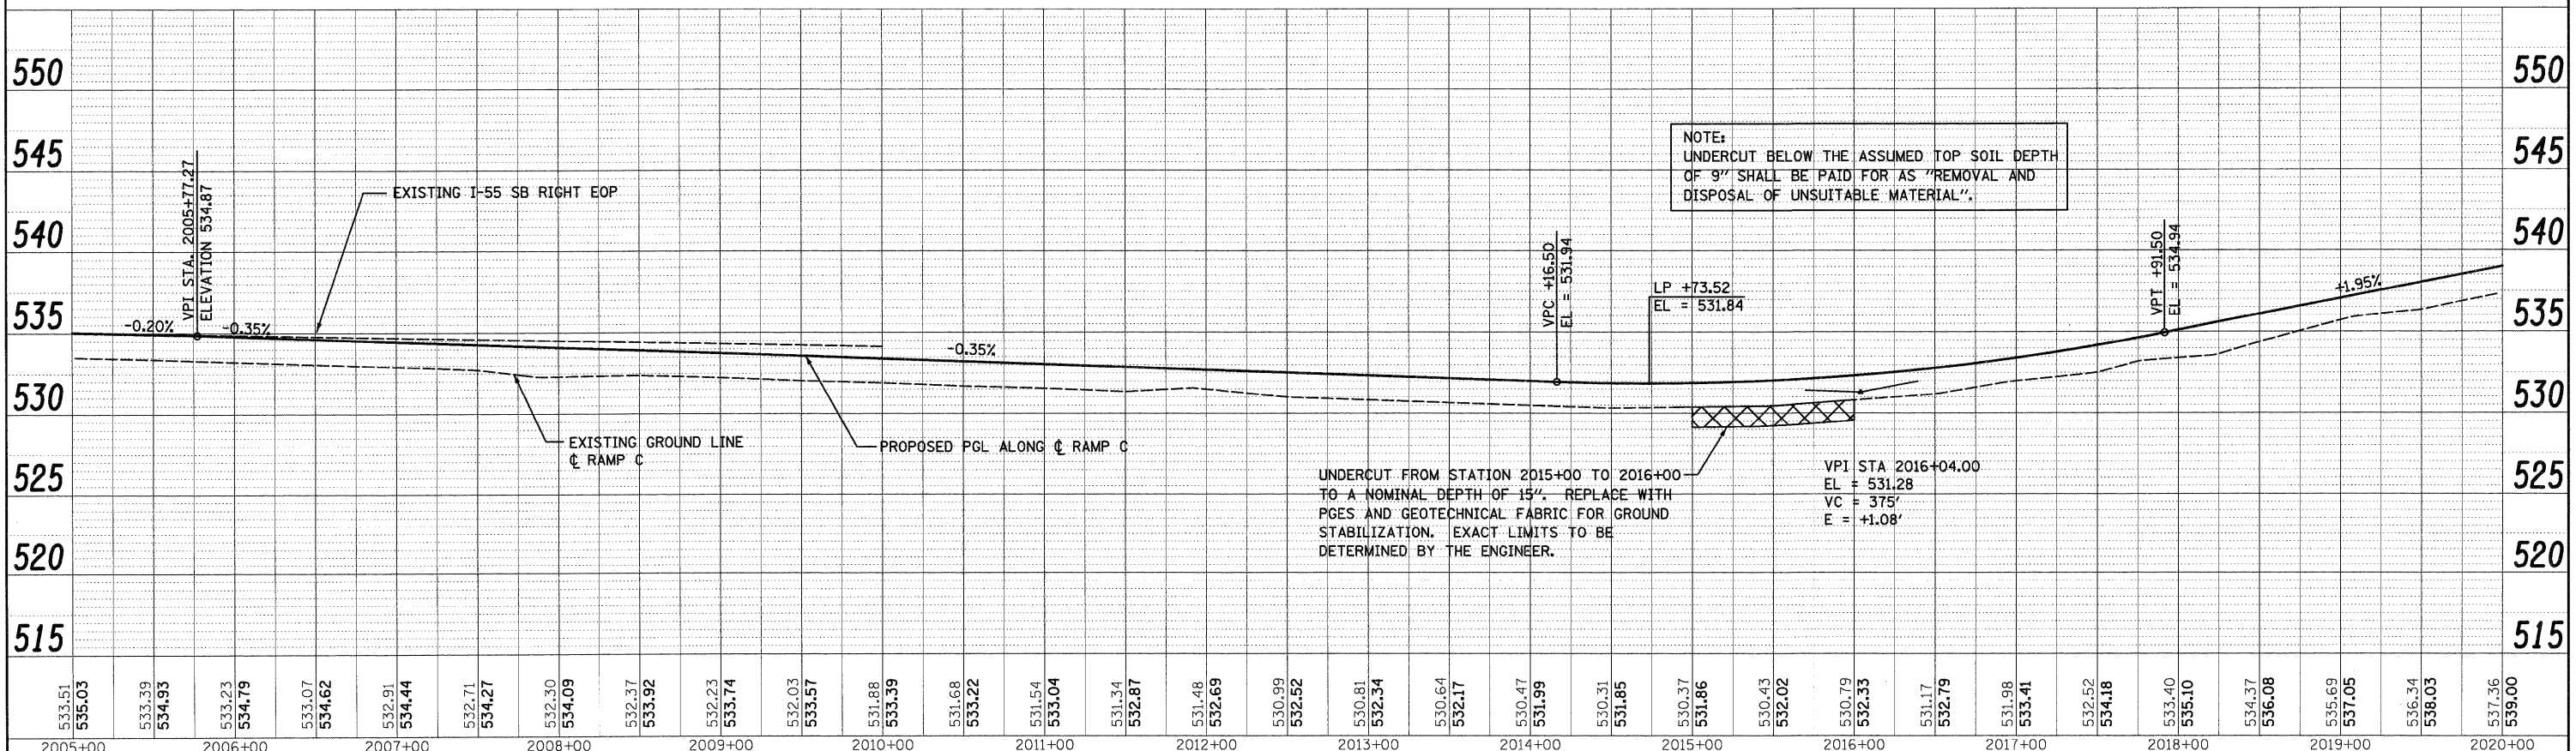


PLAN	SURVEYED	BY	DATE
NOTE BOOK NO.	CHECKED		
FILE NAME	REVISIONS		

PROFILE	SURVEYED	BY	DATE
NOTE BOOK NO.	GRABS CHECKED		
FILE NAME	NOTES		

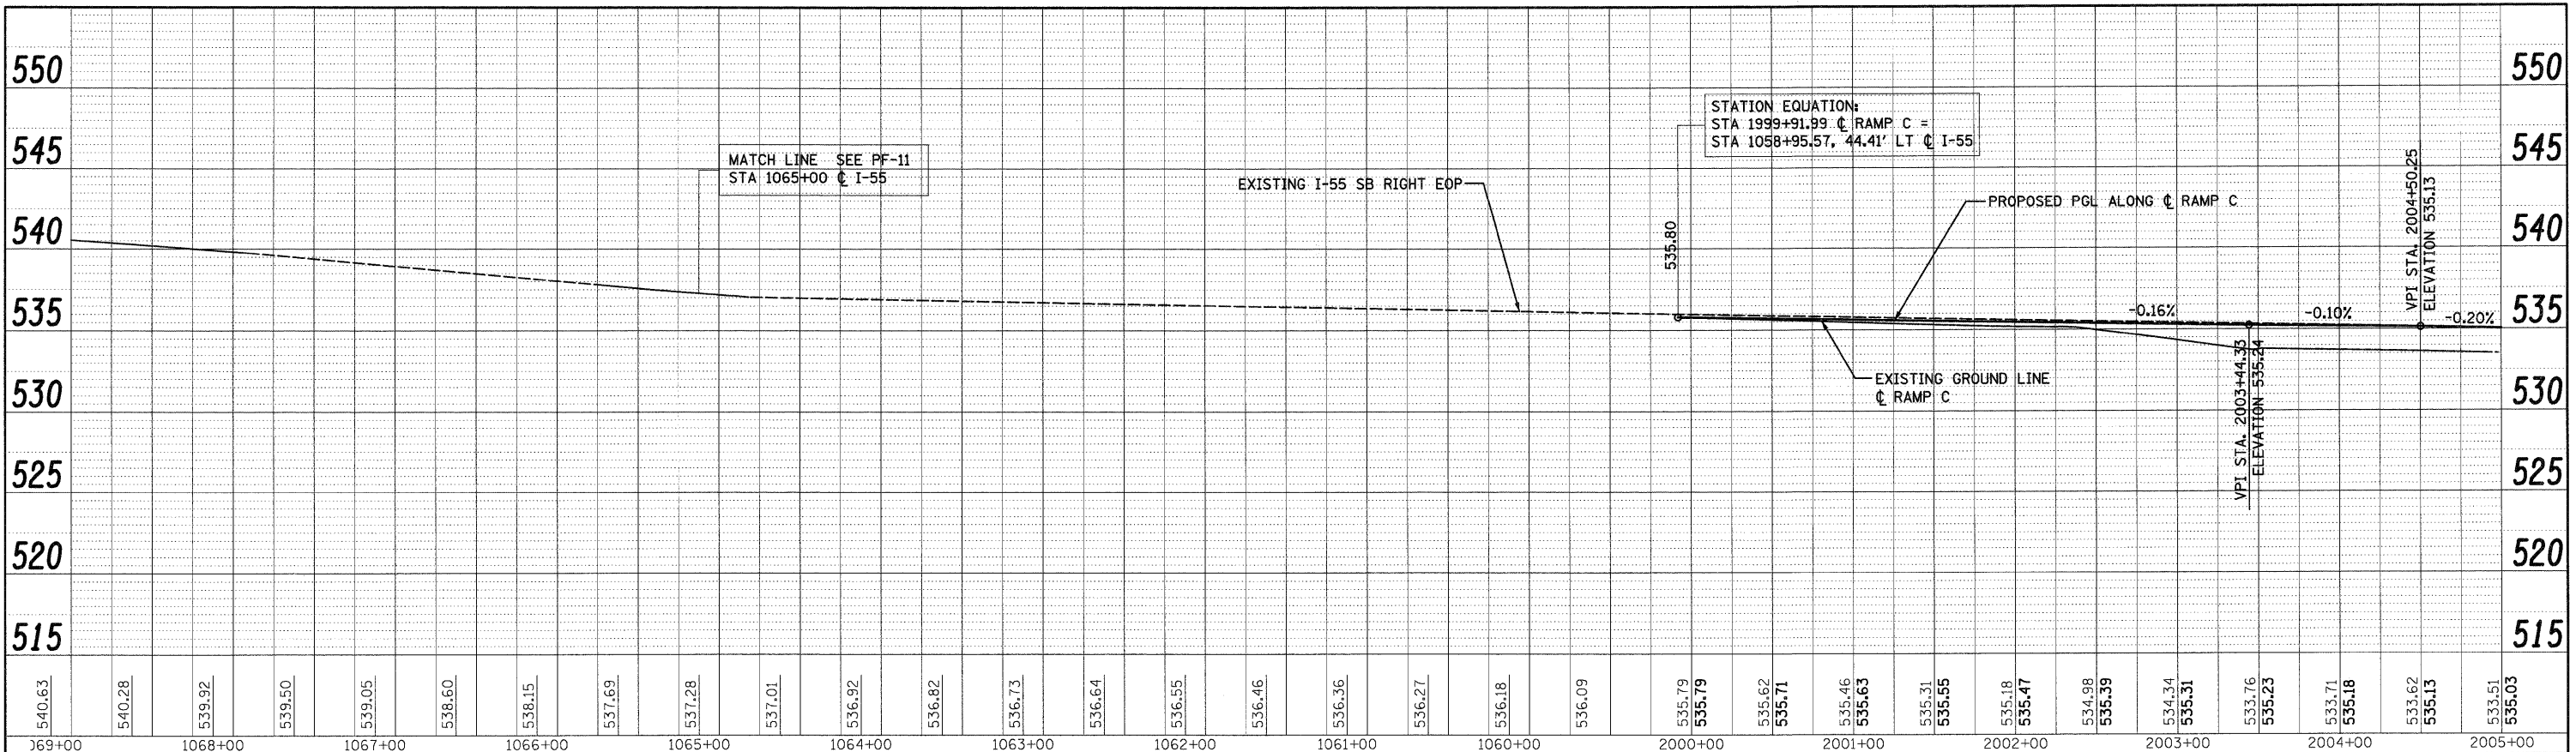

McDonough Associates Inc.  
Engineers / Architects  
130 East Randolph Street Chicago, Illinois 60601

FILE NAME = 016WF12-SHT-PROFILE15.dgn	USER NAME = TKLuegel	DESIGNED - MJT	REVISED -	<b>STATE OF ILLINOIS DEPARTMENT OF TRANSPORTATION</b>	<b>RAMP C PROFILE</b>	F.A.I R.T.E. = 55	SECTION = 99-2HB-2B-1	COUNTY = WILL	TOTAL SHEETS = 756	SHEET NO. = 83	
PLOT SCALE = 1/8"=1'	CHECKED - DLT	REVISED -	REVISED -			CONTRACT NO. 60F12					
PLOT DATE = 2/3/2011	DATE = 2/4/11	REVISED -	REVISED -			SCALE: 1"=50' H: 1"=5' V SHEET NO. 1 OF 2 SHEETS STA. TO STA.					
						FED. ROAD DIST. NO. 1 ILLINOIS FED. AID PROJECT					