
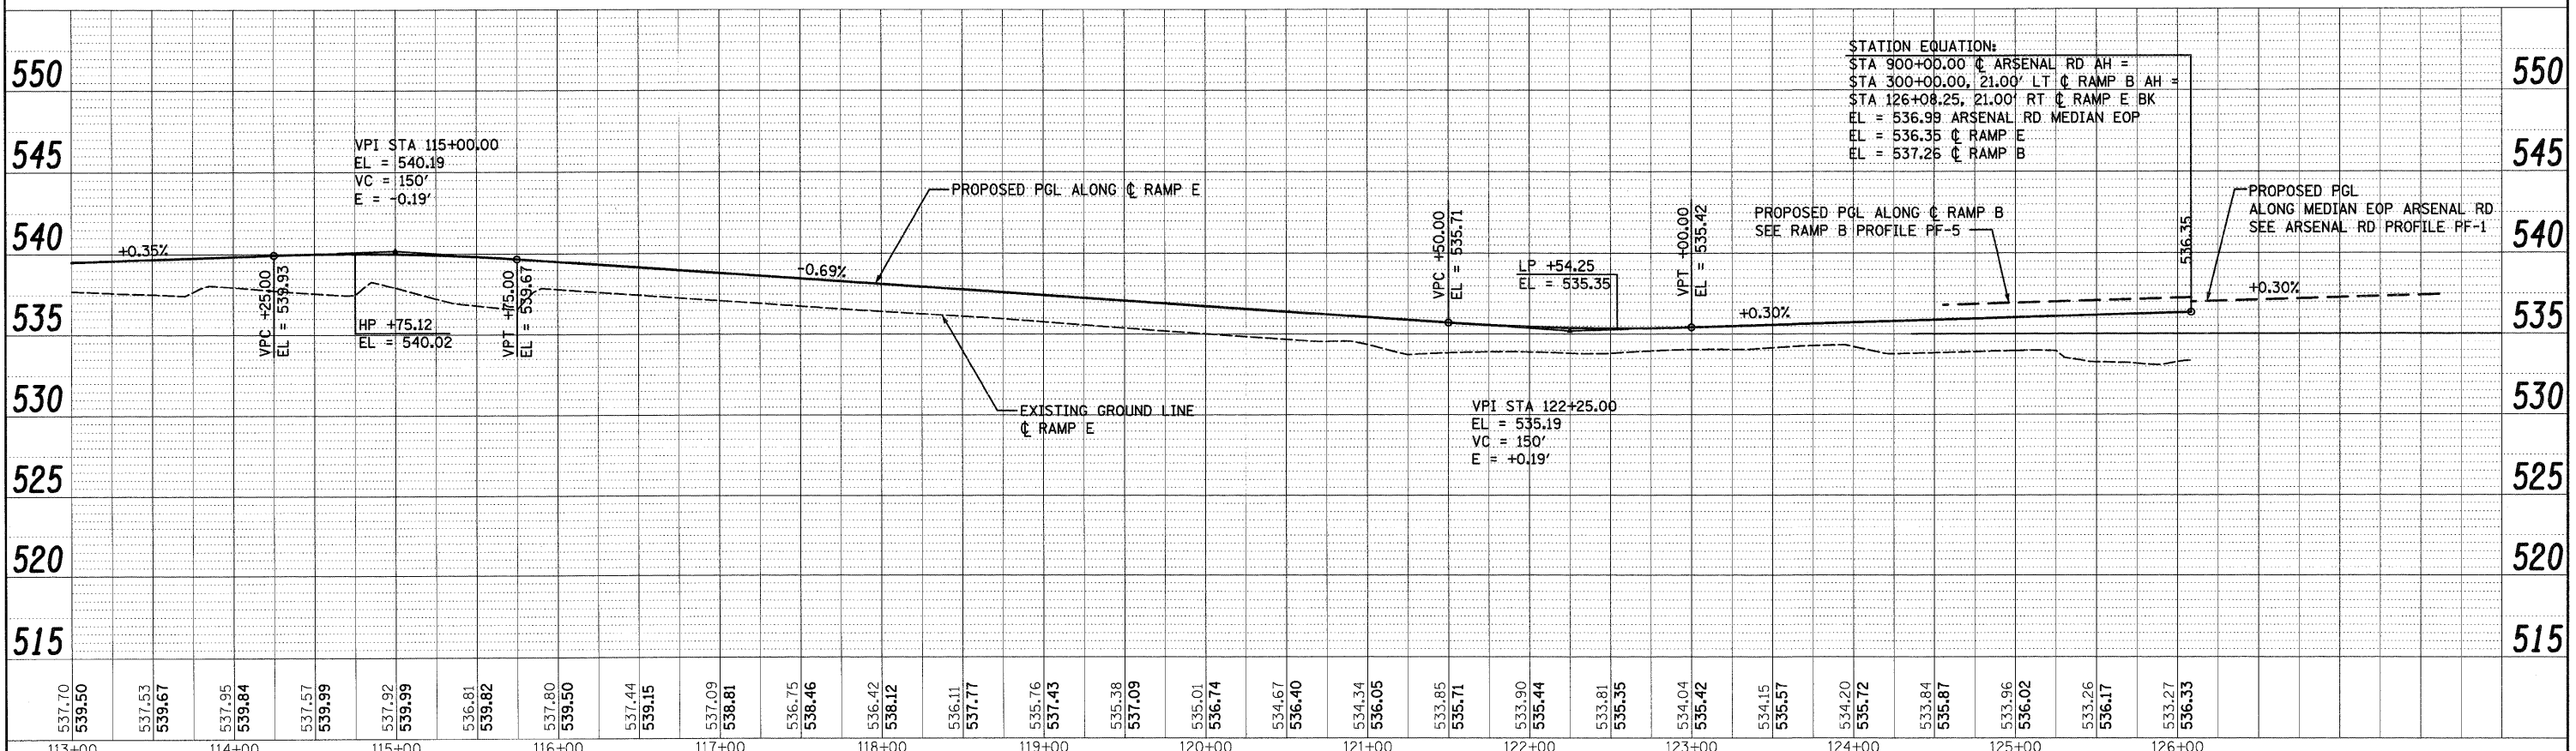


PLAN	NO.	BY	DATE
NO.			
NO.			
NO.			

PROFILE	NO.	BY	DATE
NO.			
NO.			
NO.			

McDonough Associates Inc.
 Engineers / Architects
 730 East Randolph Street Chicago, Illinois 60601

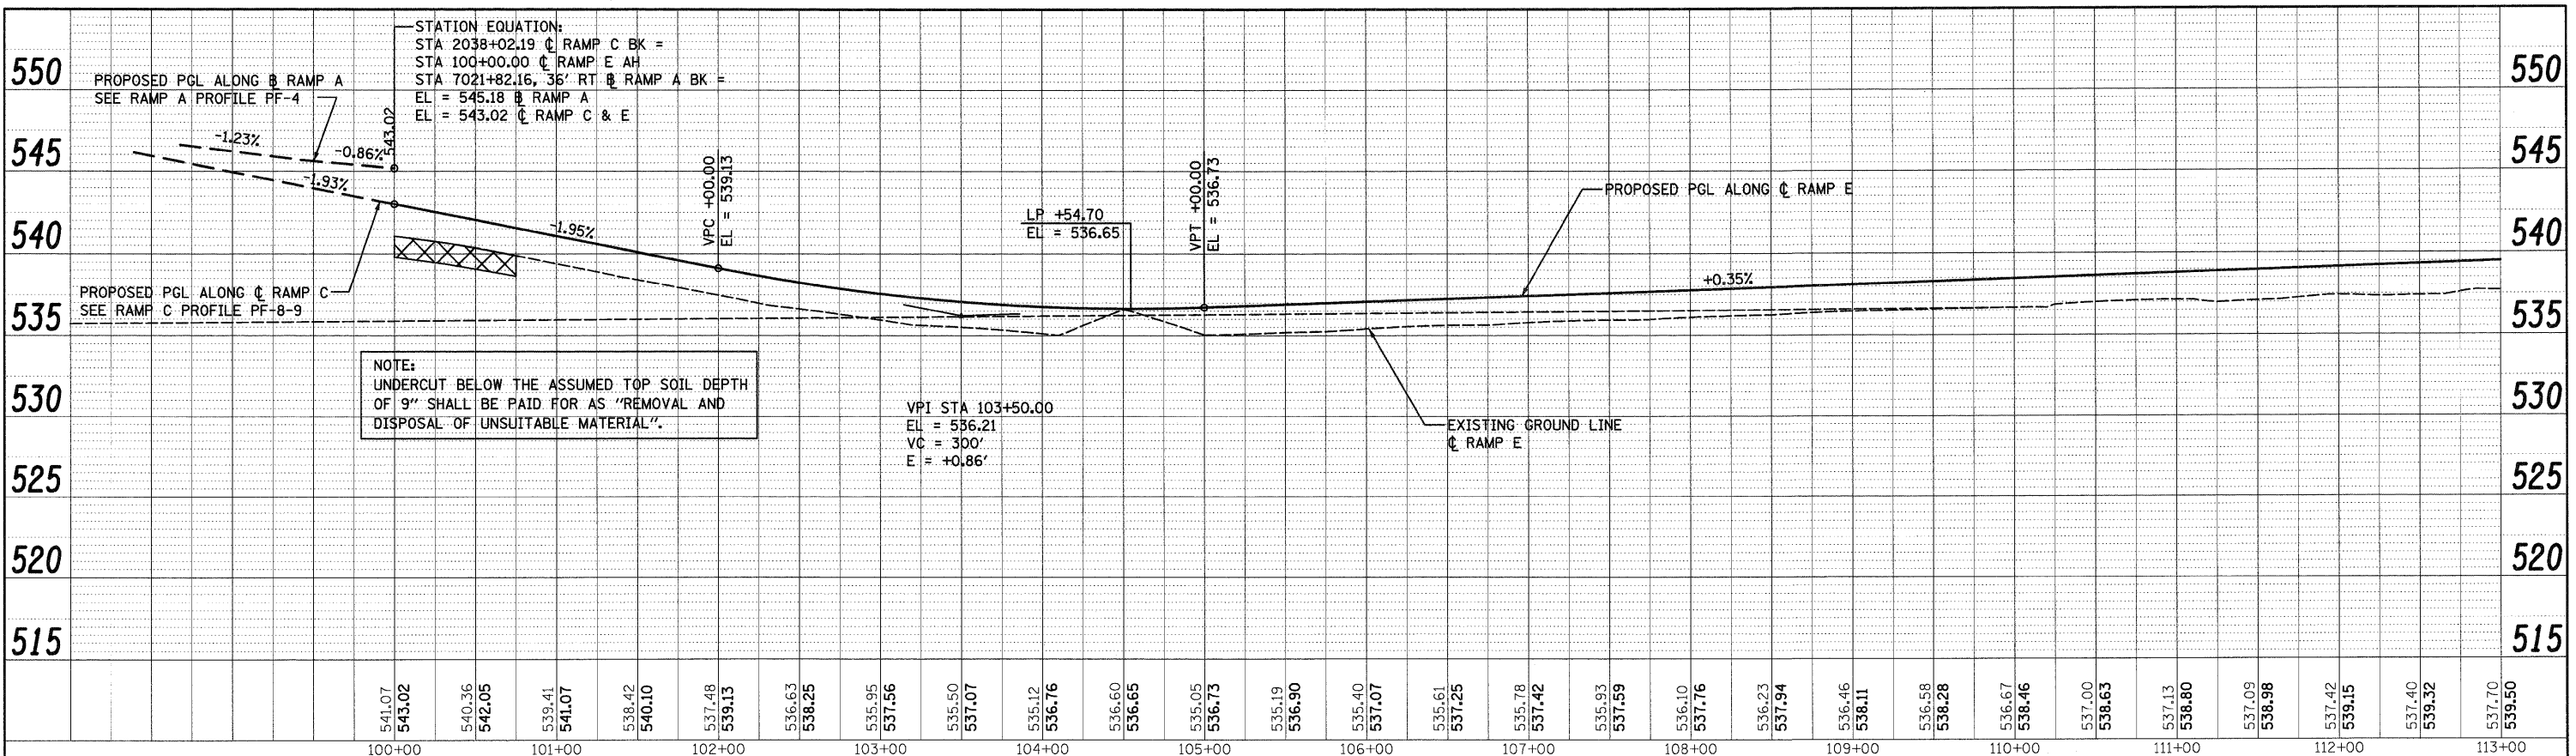

FILE NAME =	USER NAME =	DESIGNED -	REVISED -
DI69F12-SHT-PROFILE18.dgn	TKIuegel	MJT	-
		DRAWN -	REVISED -
		MJT	-
		CHECKED -	REVISED -
		DLT	-
		DATE =	REVISED -
		2/4/11	-

STATE OF ILLINOIS
DEPARTMENT OF TRANSPORTATION

RAMP E PROFILE

SCALED "1"=50' H "1"=5' V SHEET NO. 1 OF 1 SHEETS STA. TO STA.

F.A.I. RTE.	SECTION	COUNTY	TOTAL SHEETS	SHEET NO.
55	99-2HB-2B-1	WILL	756	85
CONTRACT NO. 60F12				
FED. ROAD DIST. NO. 1 ILLINOIS FED. AID PROJECT				