




MAINTENANCE OF TRAFFIC LEGEND


- WORK ZONE (CURRENT STAGE)
- WORK ZONE (CONTD. FROM PREVIOUS STAGE)
- DIRECTION OF TRAFFIC
- PLASTIC DRUMS, SPACING AS SHOWN
- TEMPORARY PAVEMENT (INSTALLED IN CURRENT STAGE)
- TEMPORARY PAVEMENT (INSTALLED IN PREVIOUS STAGE)
- ARROW BOARD
- TEMPORARY IMPACT ATTENUATOR, TL 3
- TEMP. CONC. BARRIER W/ PRISMATIC REFLECTORS @ 25 FT CTRS.
- VERTICAL PANELS, SPACING AS SHOWN

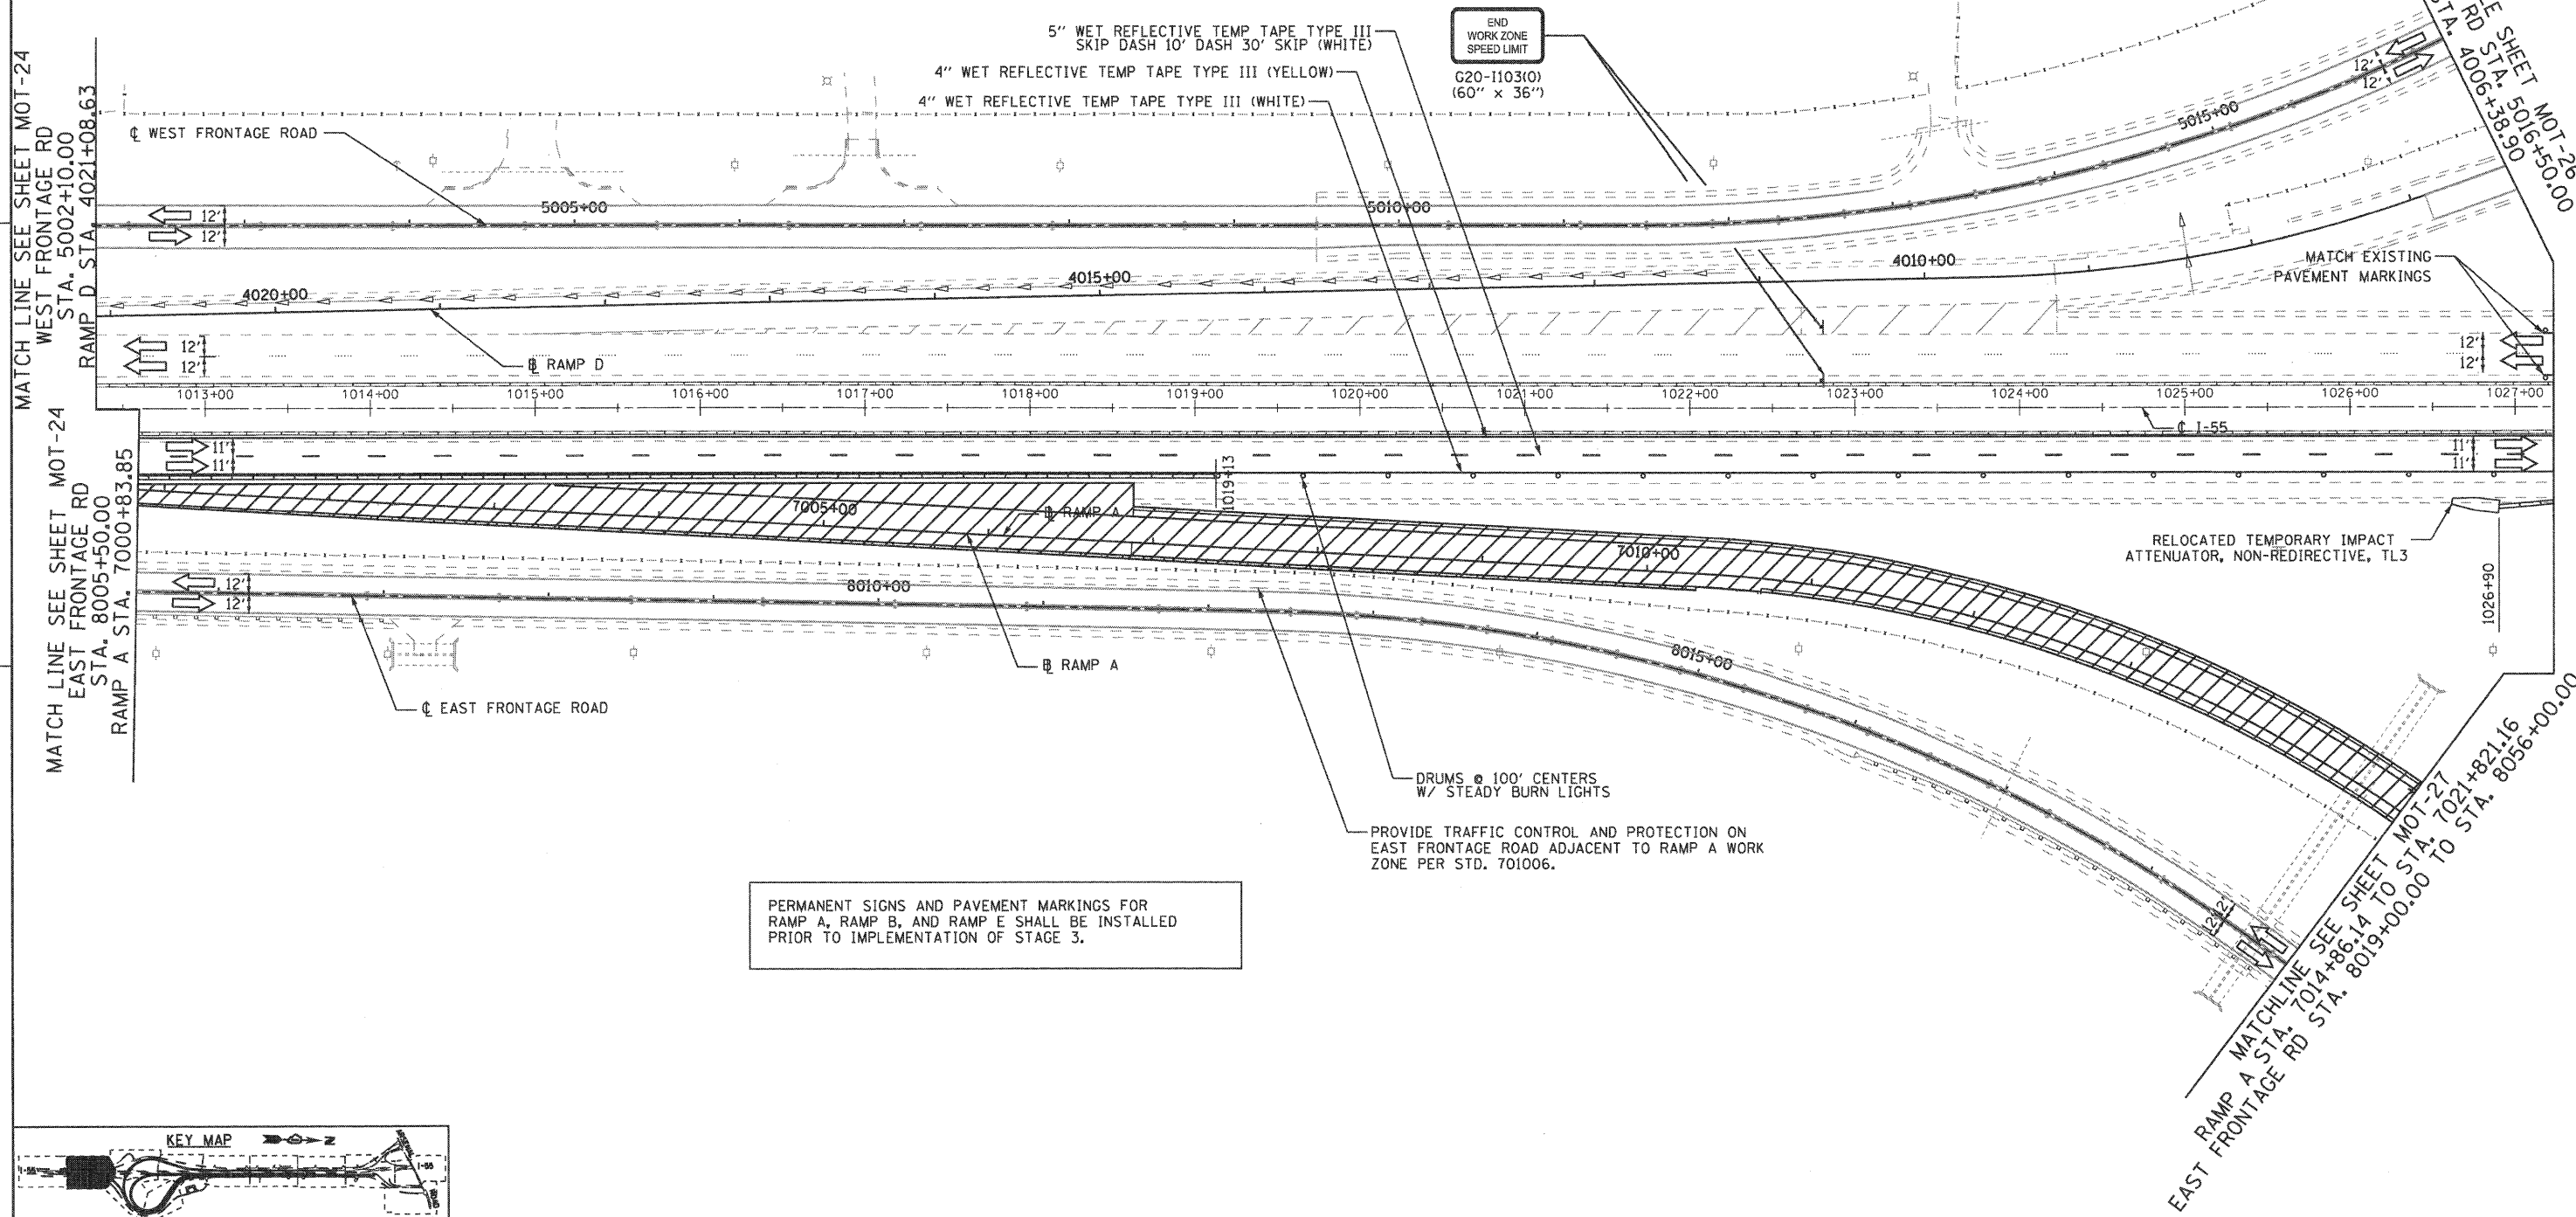

PERMANENT SIGNS AND PAVEMENT MARKINGS FOR RAMP A, RAMP B, AND RAMP E SHALL BE INSTALLED PRIOR TO IMPLEMENTATION OF STAGE 3.

PROVIDE TRAFFIC CONTROL AND PROTECTION ON EAST FRONTAGE ROAD ADJACENT TO RAMP A WORK ZONE PER STD. 701006.

EJM ENGINEERING, INC.
411 South Wells Street Suite 800
Chicago, Illinois 60607

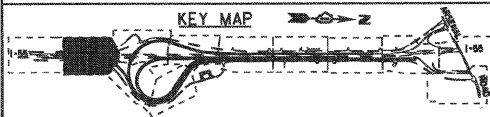

FILE NAME = ...XD160F12-SHT-STAGING202.dgn	USER NAME = gra	DESIGNED - GR	REVISED -	STATE OF ILLINOIS DEPARTMENT OF TRANSPORTATION	MAINTENANCE OF TRAFFIC STAGE 2	F.A.I RTE. 55	SECTION 99-2HB-2B-1	COUNTY WILL	TOTAL SHEETS 756	SHEET NO. 111	
PLOT SCALE = 1/8"=1'-0"		CHECKED - RY	REVISED -			SCALE: 1"=50'		SHEET NO. 2 OF 12 SHEETS		STA. TO STA.	
PLOT DATE = 2/2/2011		DATE - 02/04/2011	REVISED -			CONTRACT NO. 60F12					
FED. ROAD DIST. NO. 1 ILLINOIS FED. AID PROJECT											

FINAL