


INSTALL WRONG WAY (R5-1a) AND DO NOT ENTER (R5-1) SIGNS ACCORDING TO PROPOSED SIGNING PLAN PRIOR TO OPENING RAMP E IN STAGE 3.

MAINTENANCE OF TRAFFIC LEGEND

- WORK ZONE (CURRENT STAGE)
- WORK ZONE (CONTD. FROM PREVIOUS STAGE)
- DIRECTION OF TRAFFIC
- PLASTIC DRUMS, SPACING AS SHOWN
- TEMPORARY PAVEMENT (INSTALLED IN CURRENT STAGE)
- TEMPORARY PAVEMENT (INSTALLED IN PREVIOUS STAGE)
- ARROW BOARD
- TEMPORARY IMPACT ATTENUATOR, TL 3
- TEMP. CONC. BARRIER W/ PRISMATIC REFLECTORS @ 25 FT CTRS.
- VERTICAL PANELS, SPACING AS SHOWN

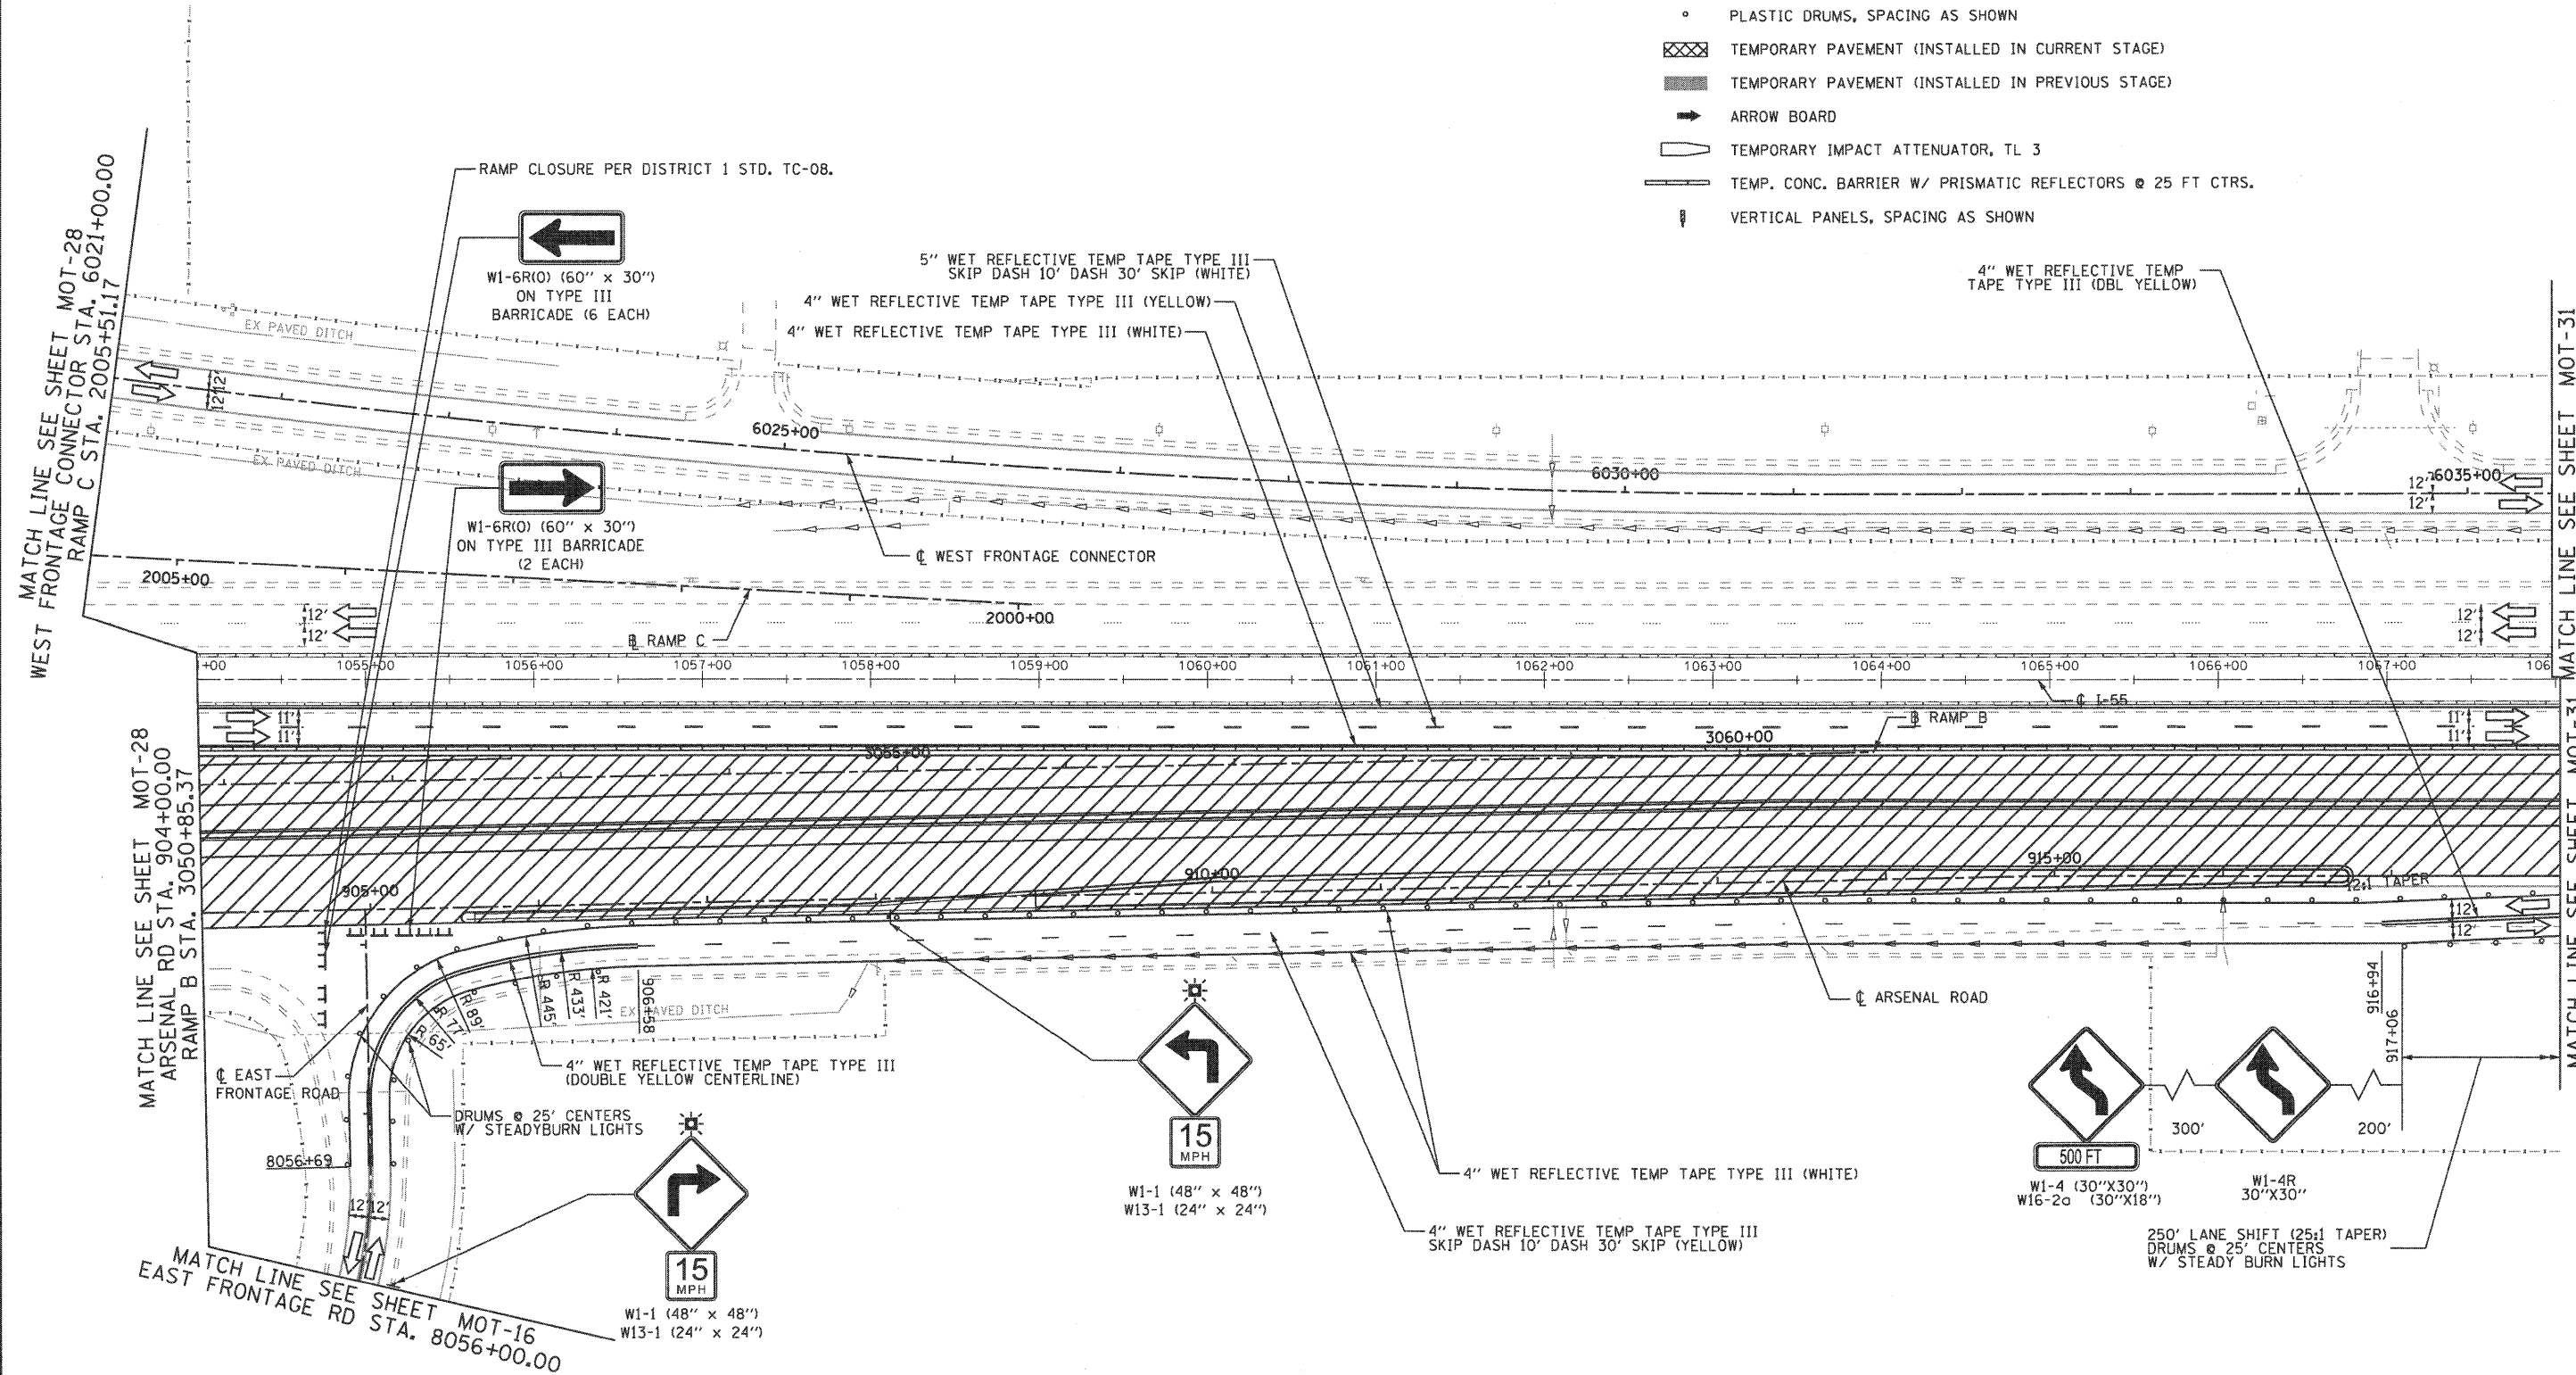

EJM ENGINEERING, INC.
411 South Wells Street Suite 800
Chicago, Illinois 60607




FILE NAME = ...D160F12-SHT-STAGING208.dgn	USER NAME = gms	DESIGNED - GR	REVISED -
PLOT SCALE = 1/8"=1'	CHECKED - RY	DRAWN - GR	REVISED -
PLOT DATE = 2/2/2011	DATE - 02/04/2011	REVISOR -	REVISED -

STATE OF ILLINOIS
DEPARTMENT OF TRANSPORTATION

MAINTENANCE OF TRAFFIC
STAGE 2

SCALE: 1"=50' SHEET NO. 7 OF 12 SHEETS STA. TO STA.

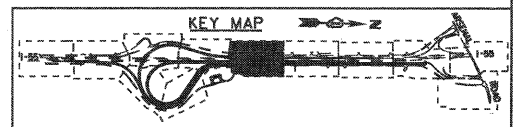

F.A.I. RTE. 55	SECTION 99-2HB-2B-1	COUNTY WILL	TOTAL SHEETS 756	SHEET NO. 116
FED. ROAD DIST. NO. 1 ILLINOIS FED. AID PROJECT			CONTRACT NO. 60F12	

FINAL