


**EJM ENGINEERING, INC.**  
411 South Wells Street Suite 800  
Chicago, Illinois 60607

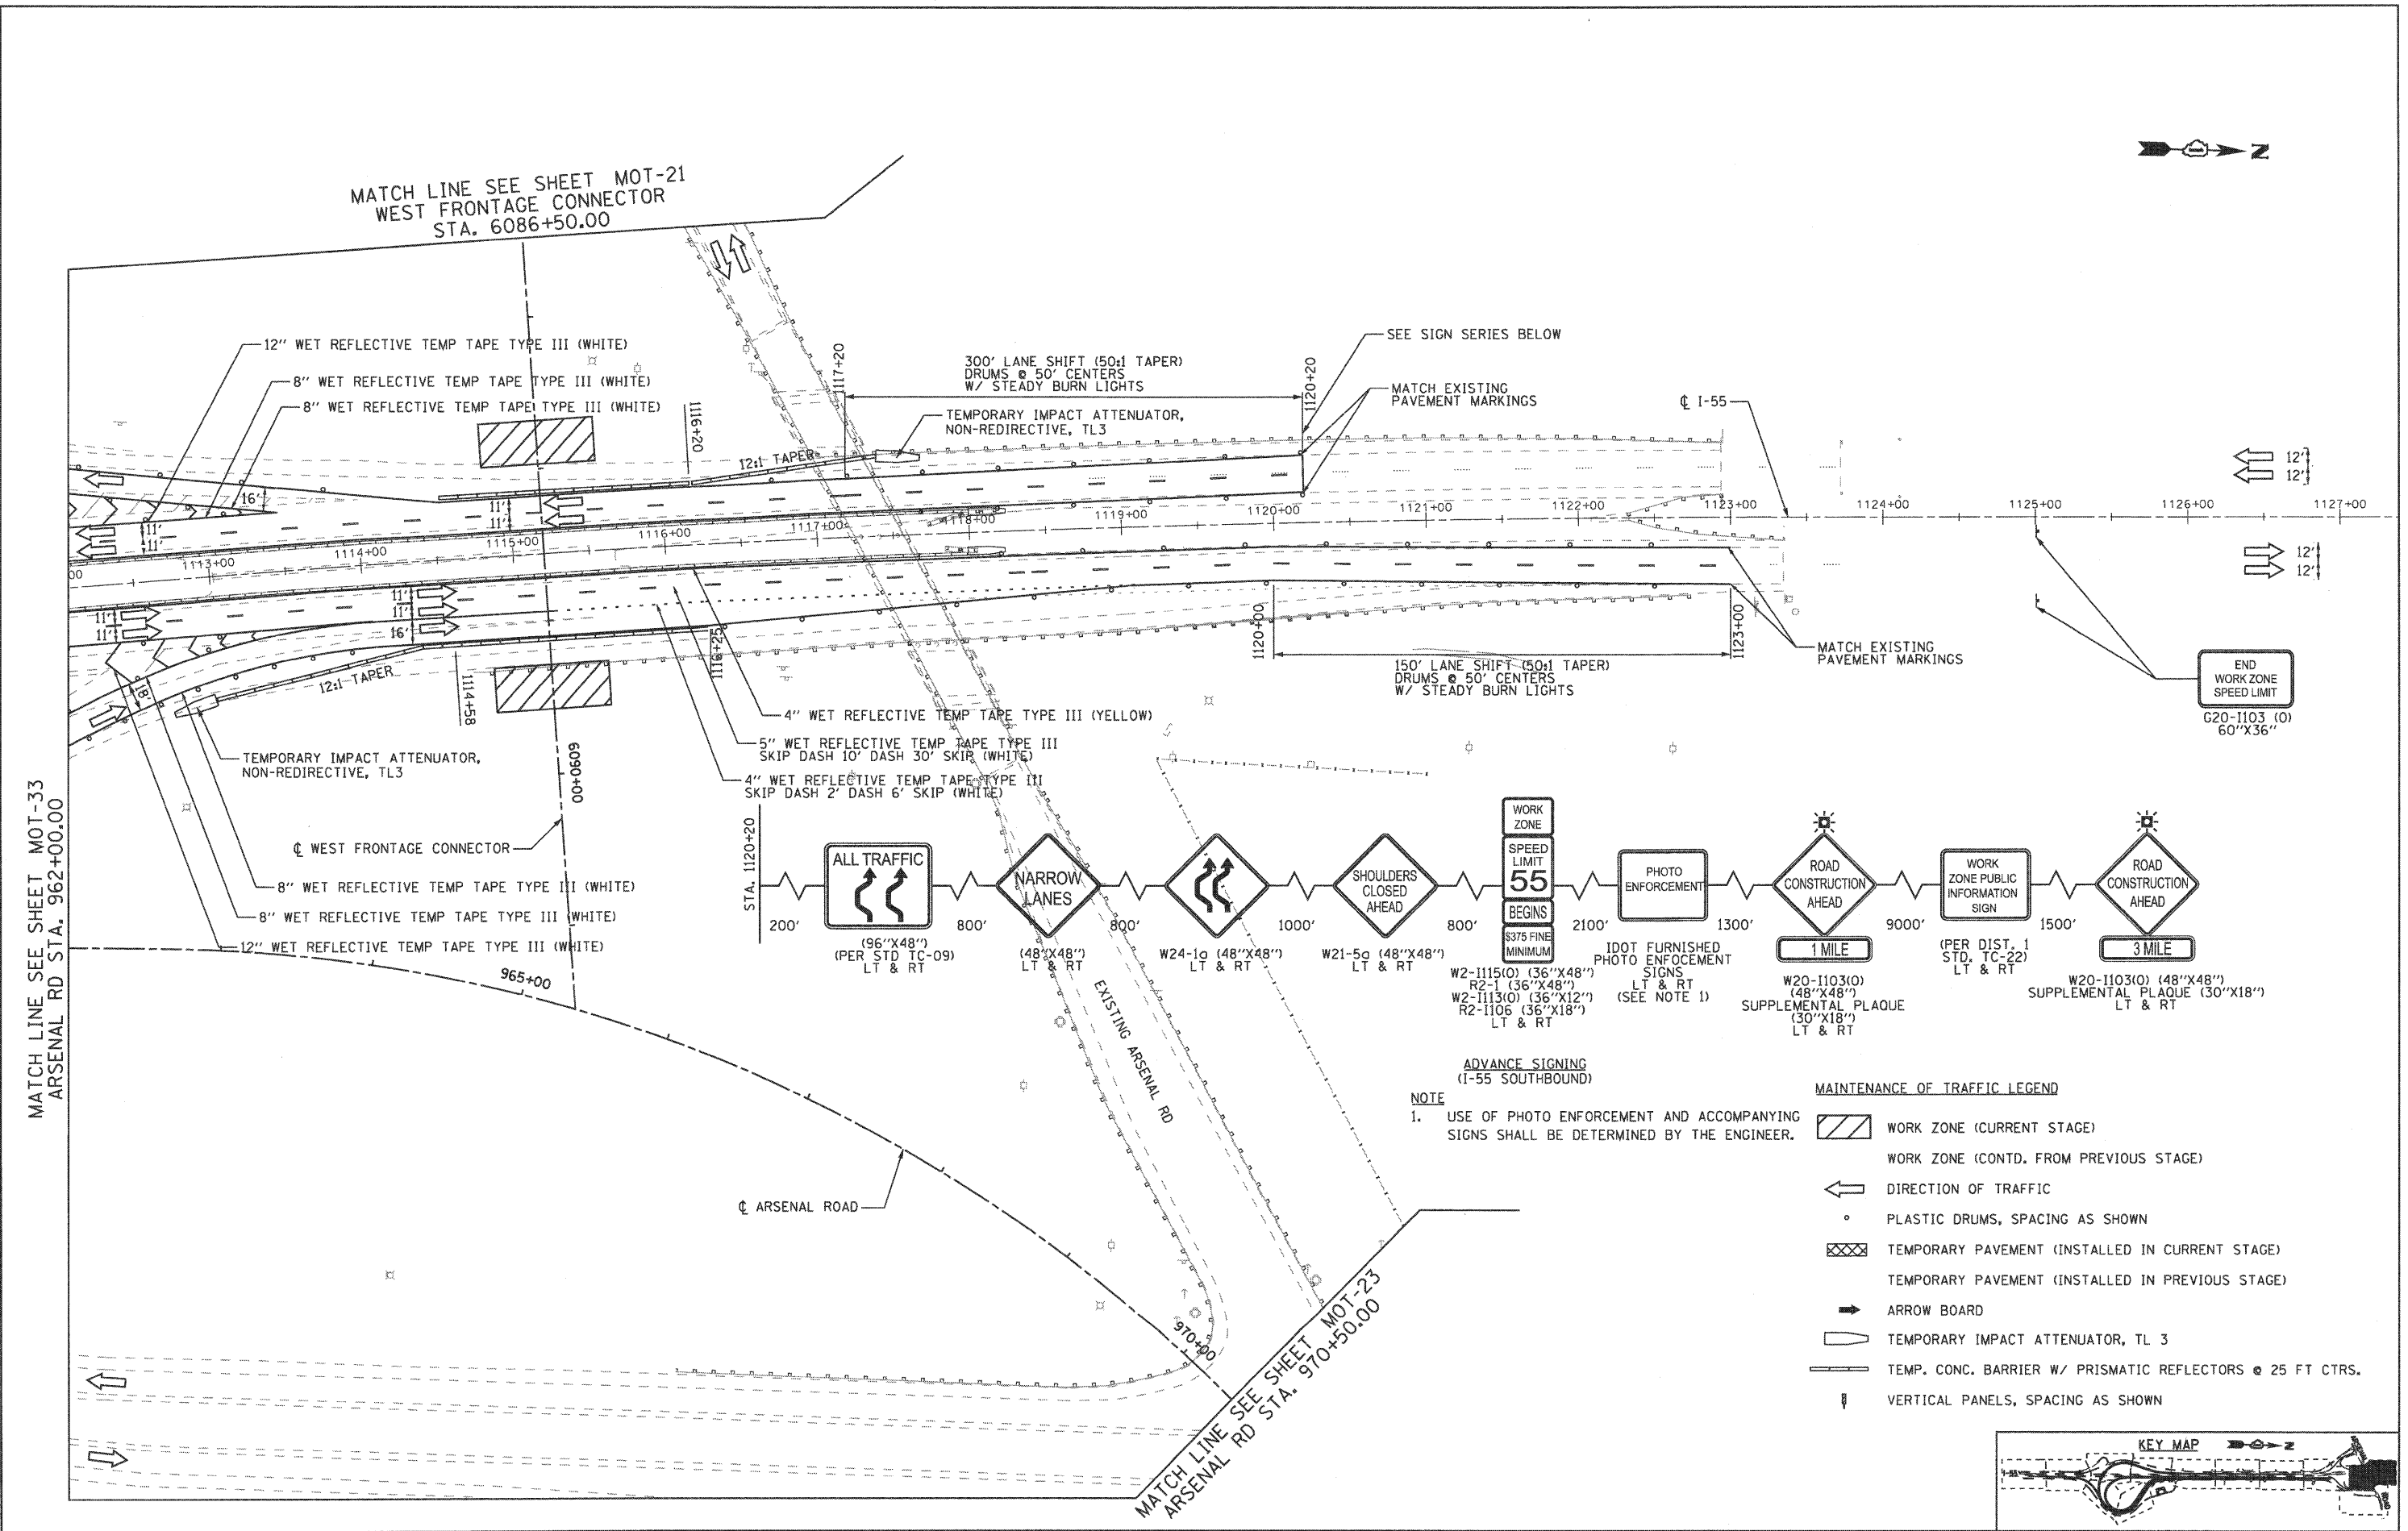


FILE NAME = ...\\D168F12-SHT-STAGING213.dgn  
PLOT SCALE = 1/8"=1'-0"  
PLOT DATE = 2/2/2011

USER NAME = grol	DESIGNED - GR	REVISED -
	DRAWN - GR	REVISED -
	CHECKED - RY	REVISED -
	DATE - 02/04/2011	REVISED -

STATE OF ILLINOIS  
DEPARTMENT OF TRANSPORTATION

MAINTENANCE OF TRAFFIC  
STAGE 2  
SCALE: 1"=50' SHEET NO. 11 OF 12 SHEETS STA. TO STA.

F.A.1 RTE. 55	SECTION 99-2HB-2B-1	COUNTY WILL	TOTAL SHEETS 756	SHEET NO. 120
FED. ROAD DIST. NO. 1 ILLINOIS FED. AID PROJECT			CONTRACT NO. 60F12	

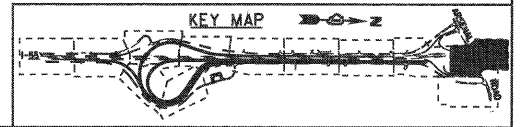

FINAL