


EJM ENGINEERING, INC.
411 South Wells Street Suite 800
Chicago, Illinois 60607



NOTES:
I. INSTALL WRONG WAY (R5-1a) AND DO NOT ENTER (R5-1) SIGNS ACCORDING TO PROPOSED SIGNING PLAN PRIOR TO OPENING RAMP E.

MAINTENANCE OF TRAFFIC LEGEND

- WORK ZONE (CURRENT STAGE)
- WORK ZONE (CONTD. FROM PREVIOUS STAGE)
- DIRECTION OF TRAFFIC
- PLASTIC DRUMS, SPACING AS SHOWN
- TEMPORARY PAVEMENT (INSTALLED IN CURRENT STAGE)
- TEMPORARY PAVEMENT (INSTALLED IN PREVIOUS STAGE)
- ARROW BOARD
- TEMPORARY IMPACT ATTENUATOR, TL 3
- TEMP. CONC. BARRIER W/ PRISMATIC REFLECTORS @ 25 FT CTRS.
- VERTICAL PANELS, SPACING AS SHOWN

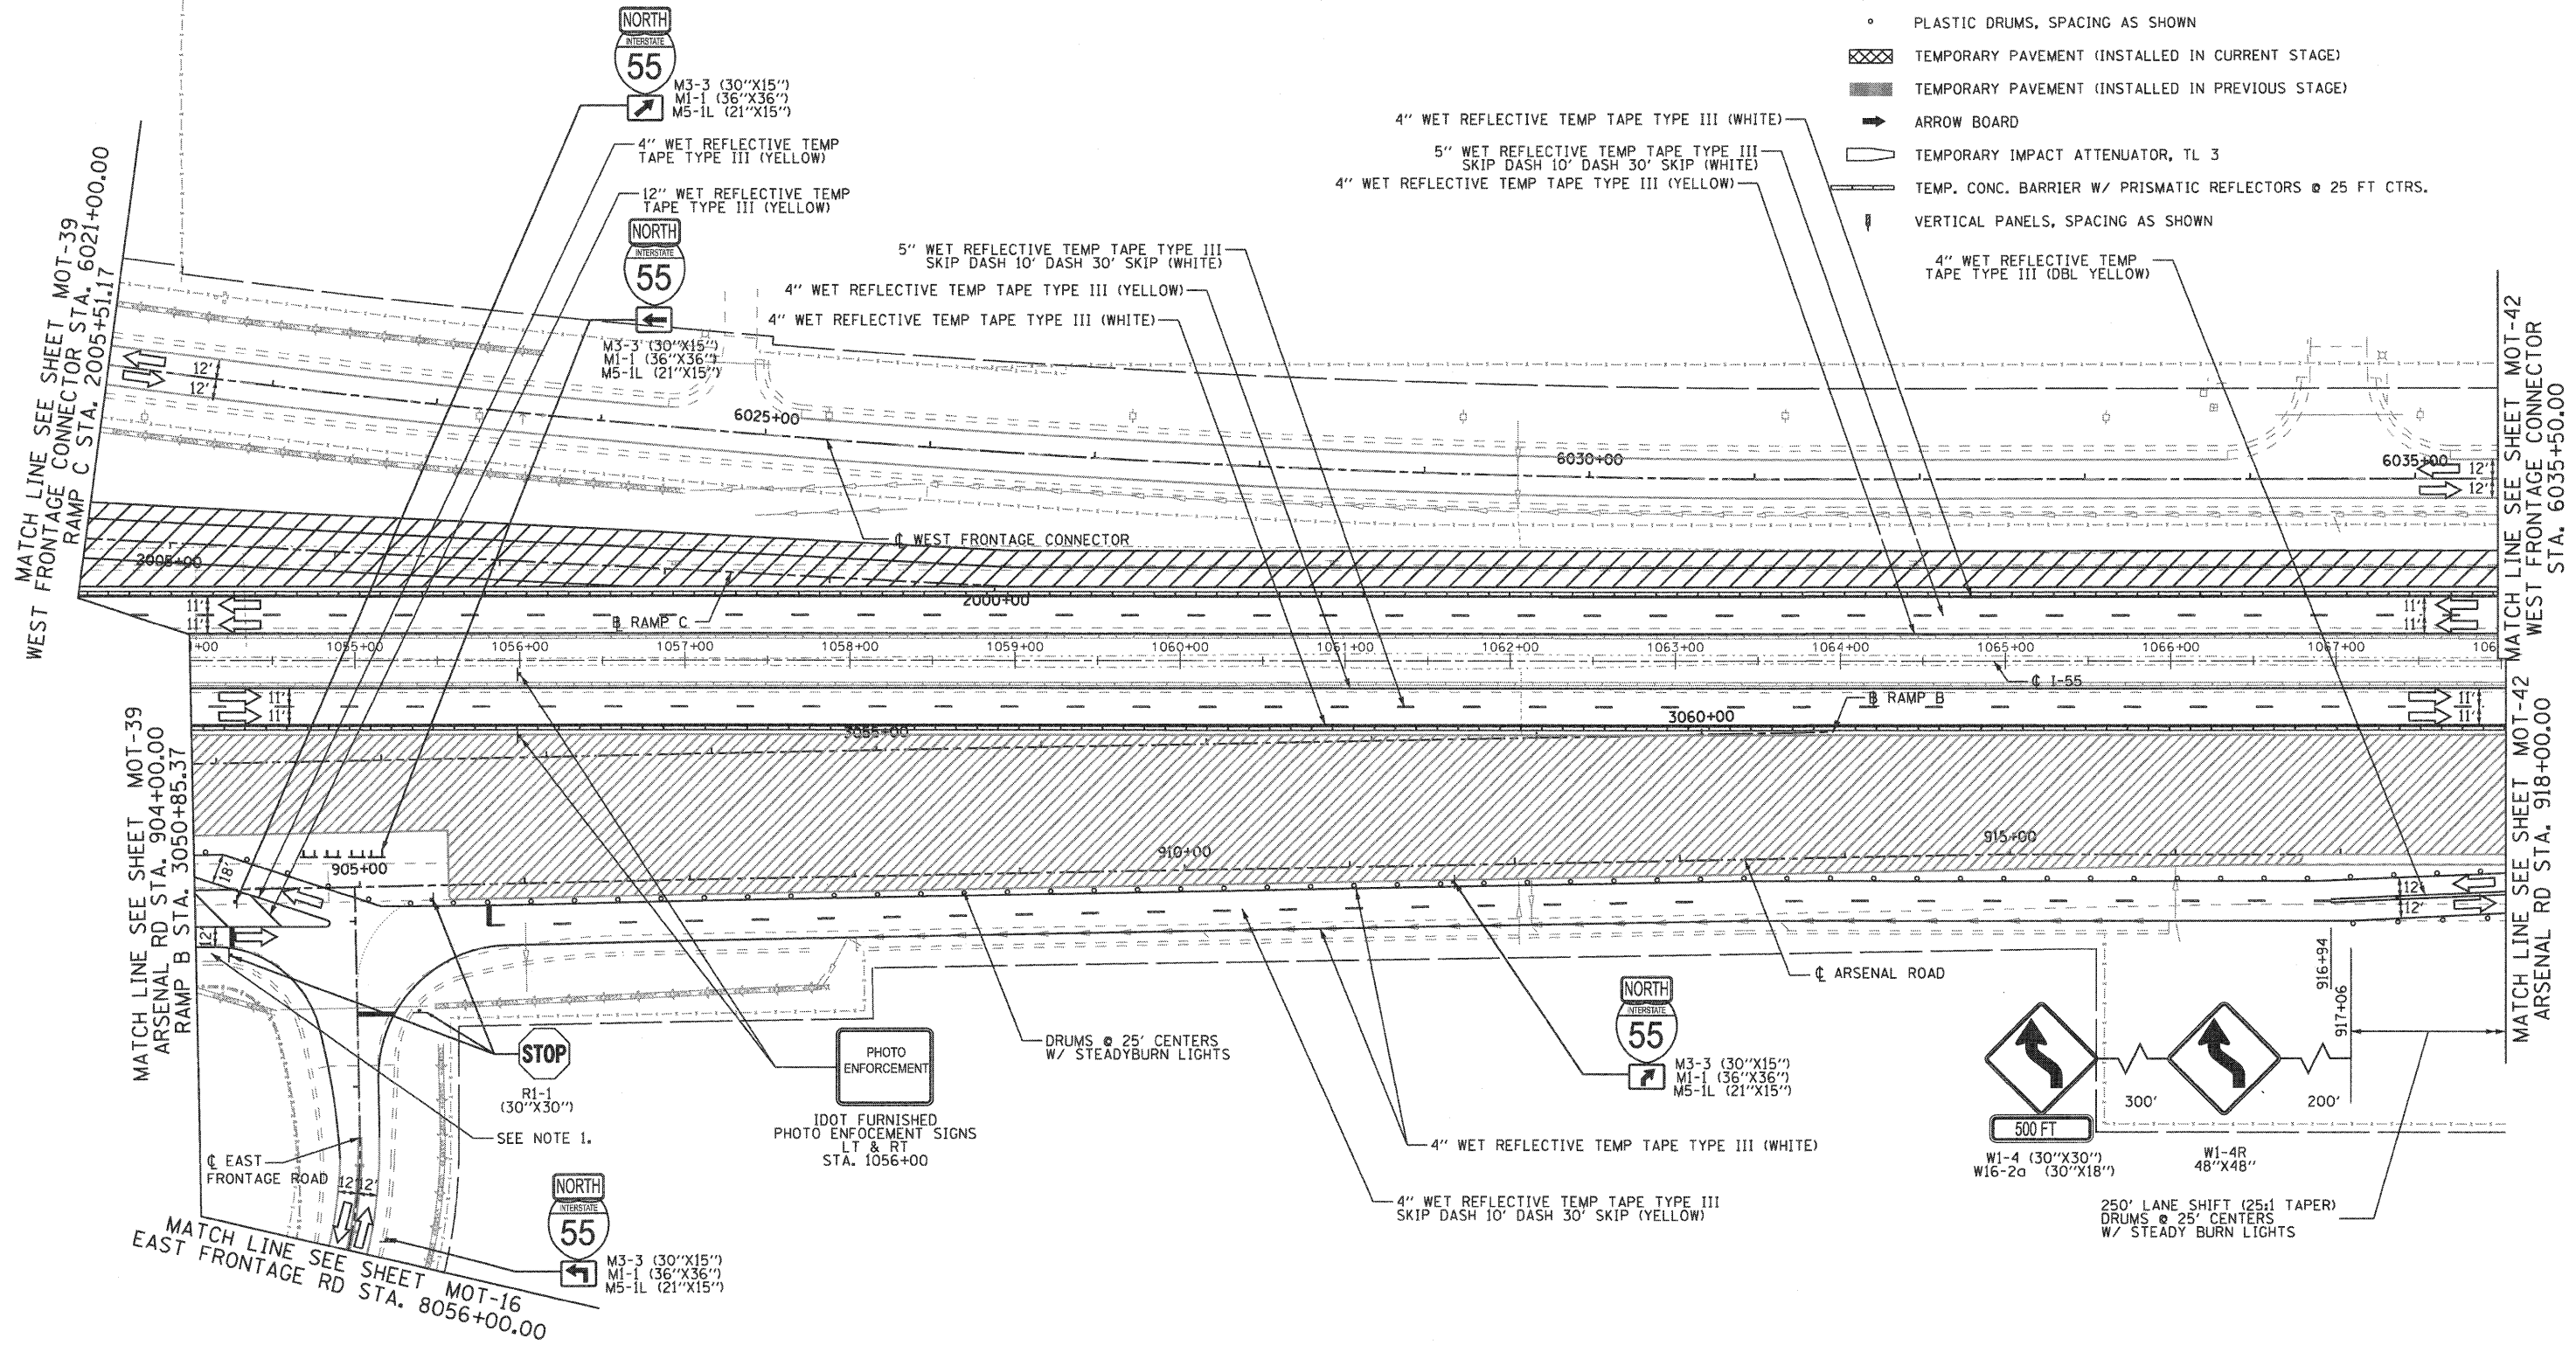

MATCH LINE SEE SHEET MOT-16
EAST FRONTAGE RD STA. 8056+00.00

MATCH LINE SEE SHEET MOT-39
ARSENAL RD STA. 904+00.00
RAMP B STA. 3050+85.37

MATCH LINE SEE SHEET MOT-39
WEST FRONTAGE CONNECTOR STA. 6021+00.00
RAMP C STA. 2005+51.17

MATCH LINE SEE SHEET MOT-42
WEST FRONTAGE CONNECTOR STA. 6035+50.00

MATCH LINE SEE SHEET MOT-42
ARSENAL RD STA. 918+00.00


PHOTO ENFORCEMENT
IDOT FURNISHED PHOTO ENFORCEMENT SIGNS LT & RT STA. 1056+00

STOP
R1-1 (30"X30")
SEE NOTE 1.

500 FT
W1-4 (30"X30")
W16-2a (30"X18")

W1-4R (48"X48")

250' LANE SHIFT (25:1 TAPER)
DRUMS @ 25' CENTERS
W/ STEADY BURN LIGHTS

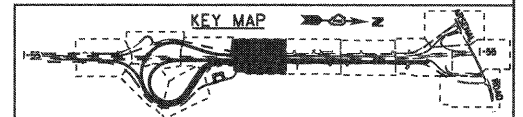

FILE NAME = ...ND160F12-SHT-STAGING308.dgn	USER NAME = gres	DESIGNED - GR	REVISED -
		DRAWN - GR	REVISED -
		CHECKED - RY	REVISED -
		DATE - 02/04/2011	REVISED -

**STATE OF ILLINOIS
DEPARTMENT OF TRANSPORTATION**

**MAINTENANCE OF TRAFFIC
STAGE 3**

SCALE: 1"=50' SHEET NO. 6 OF 12 SHEETS STA. TO STA.

F.A.I. RTE. 55	SECTION 99-2HB-2B-1	COUNTY WILL	TOTAL SHEETS 756	SHEET NO. 127
CONTRACT NO. 60F12			FED. ROAD DIST. NO. 1 ILLINOIS FED. AID PROJECT	

FINAL